


ROUTE NO.	SECTION	COUNTY	TOTAL SHEETS	SHEET NO.
F.A.U. 9641	05-00100 -00-FP	WILLIAMSON	53	31
ILLINOIS		FAIR STREET		

CONTRACT NO. 99309
40 50 60

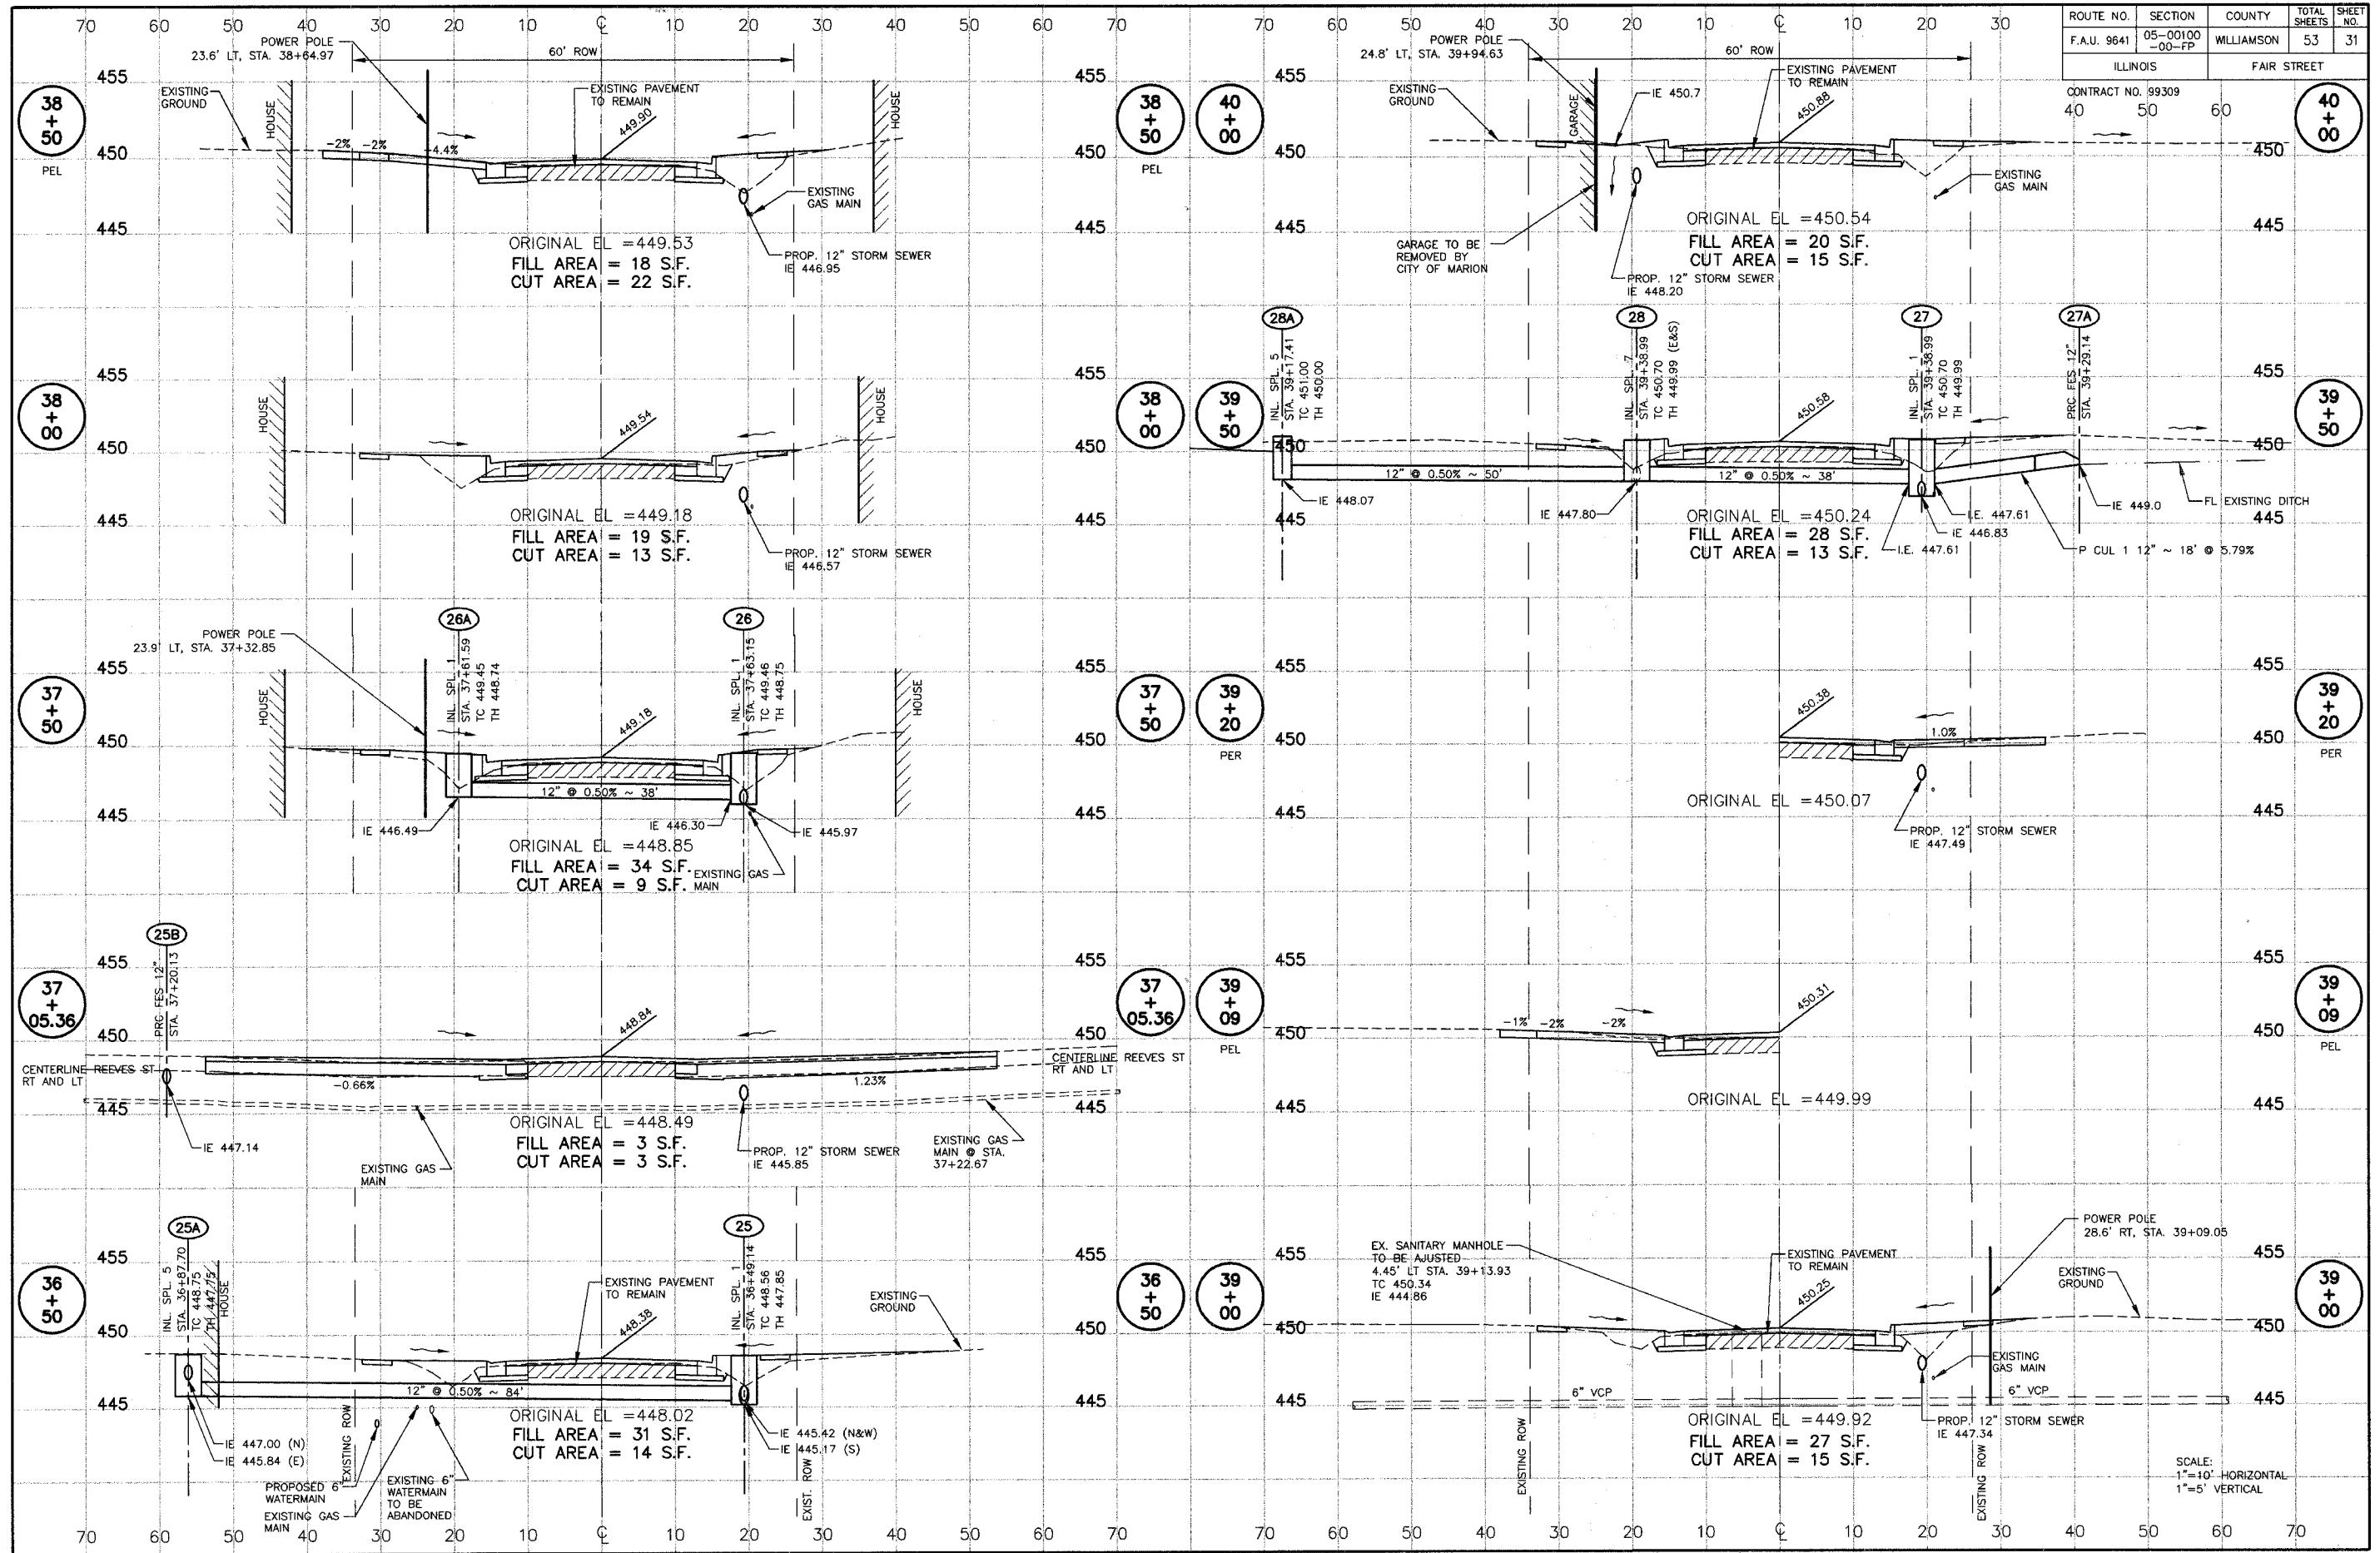

FAIR ST. WIDENING - CROSS SECTIONS - STATION 36+50 TO 40+00

SCALE:
1"=40' HORIZONTAL
1"=5' VERTICAL

P:\05142\PIANS\31 Fair St. Xsec 10.dwg, 1/10/2008 7:54:05 AM, 1:1