


ROUTE NO.	SECTION	COUNTY	TOTAL SHEETS	SHEET NO.
F.A.U. 9641	05-00100 -00-FP	WILLIAMSON	53	32
ILLINOIS		FAIR STREET		
CONTRACT NO. 99309		40	50	60

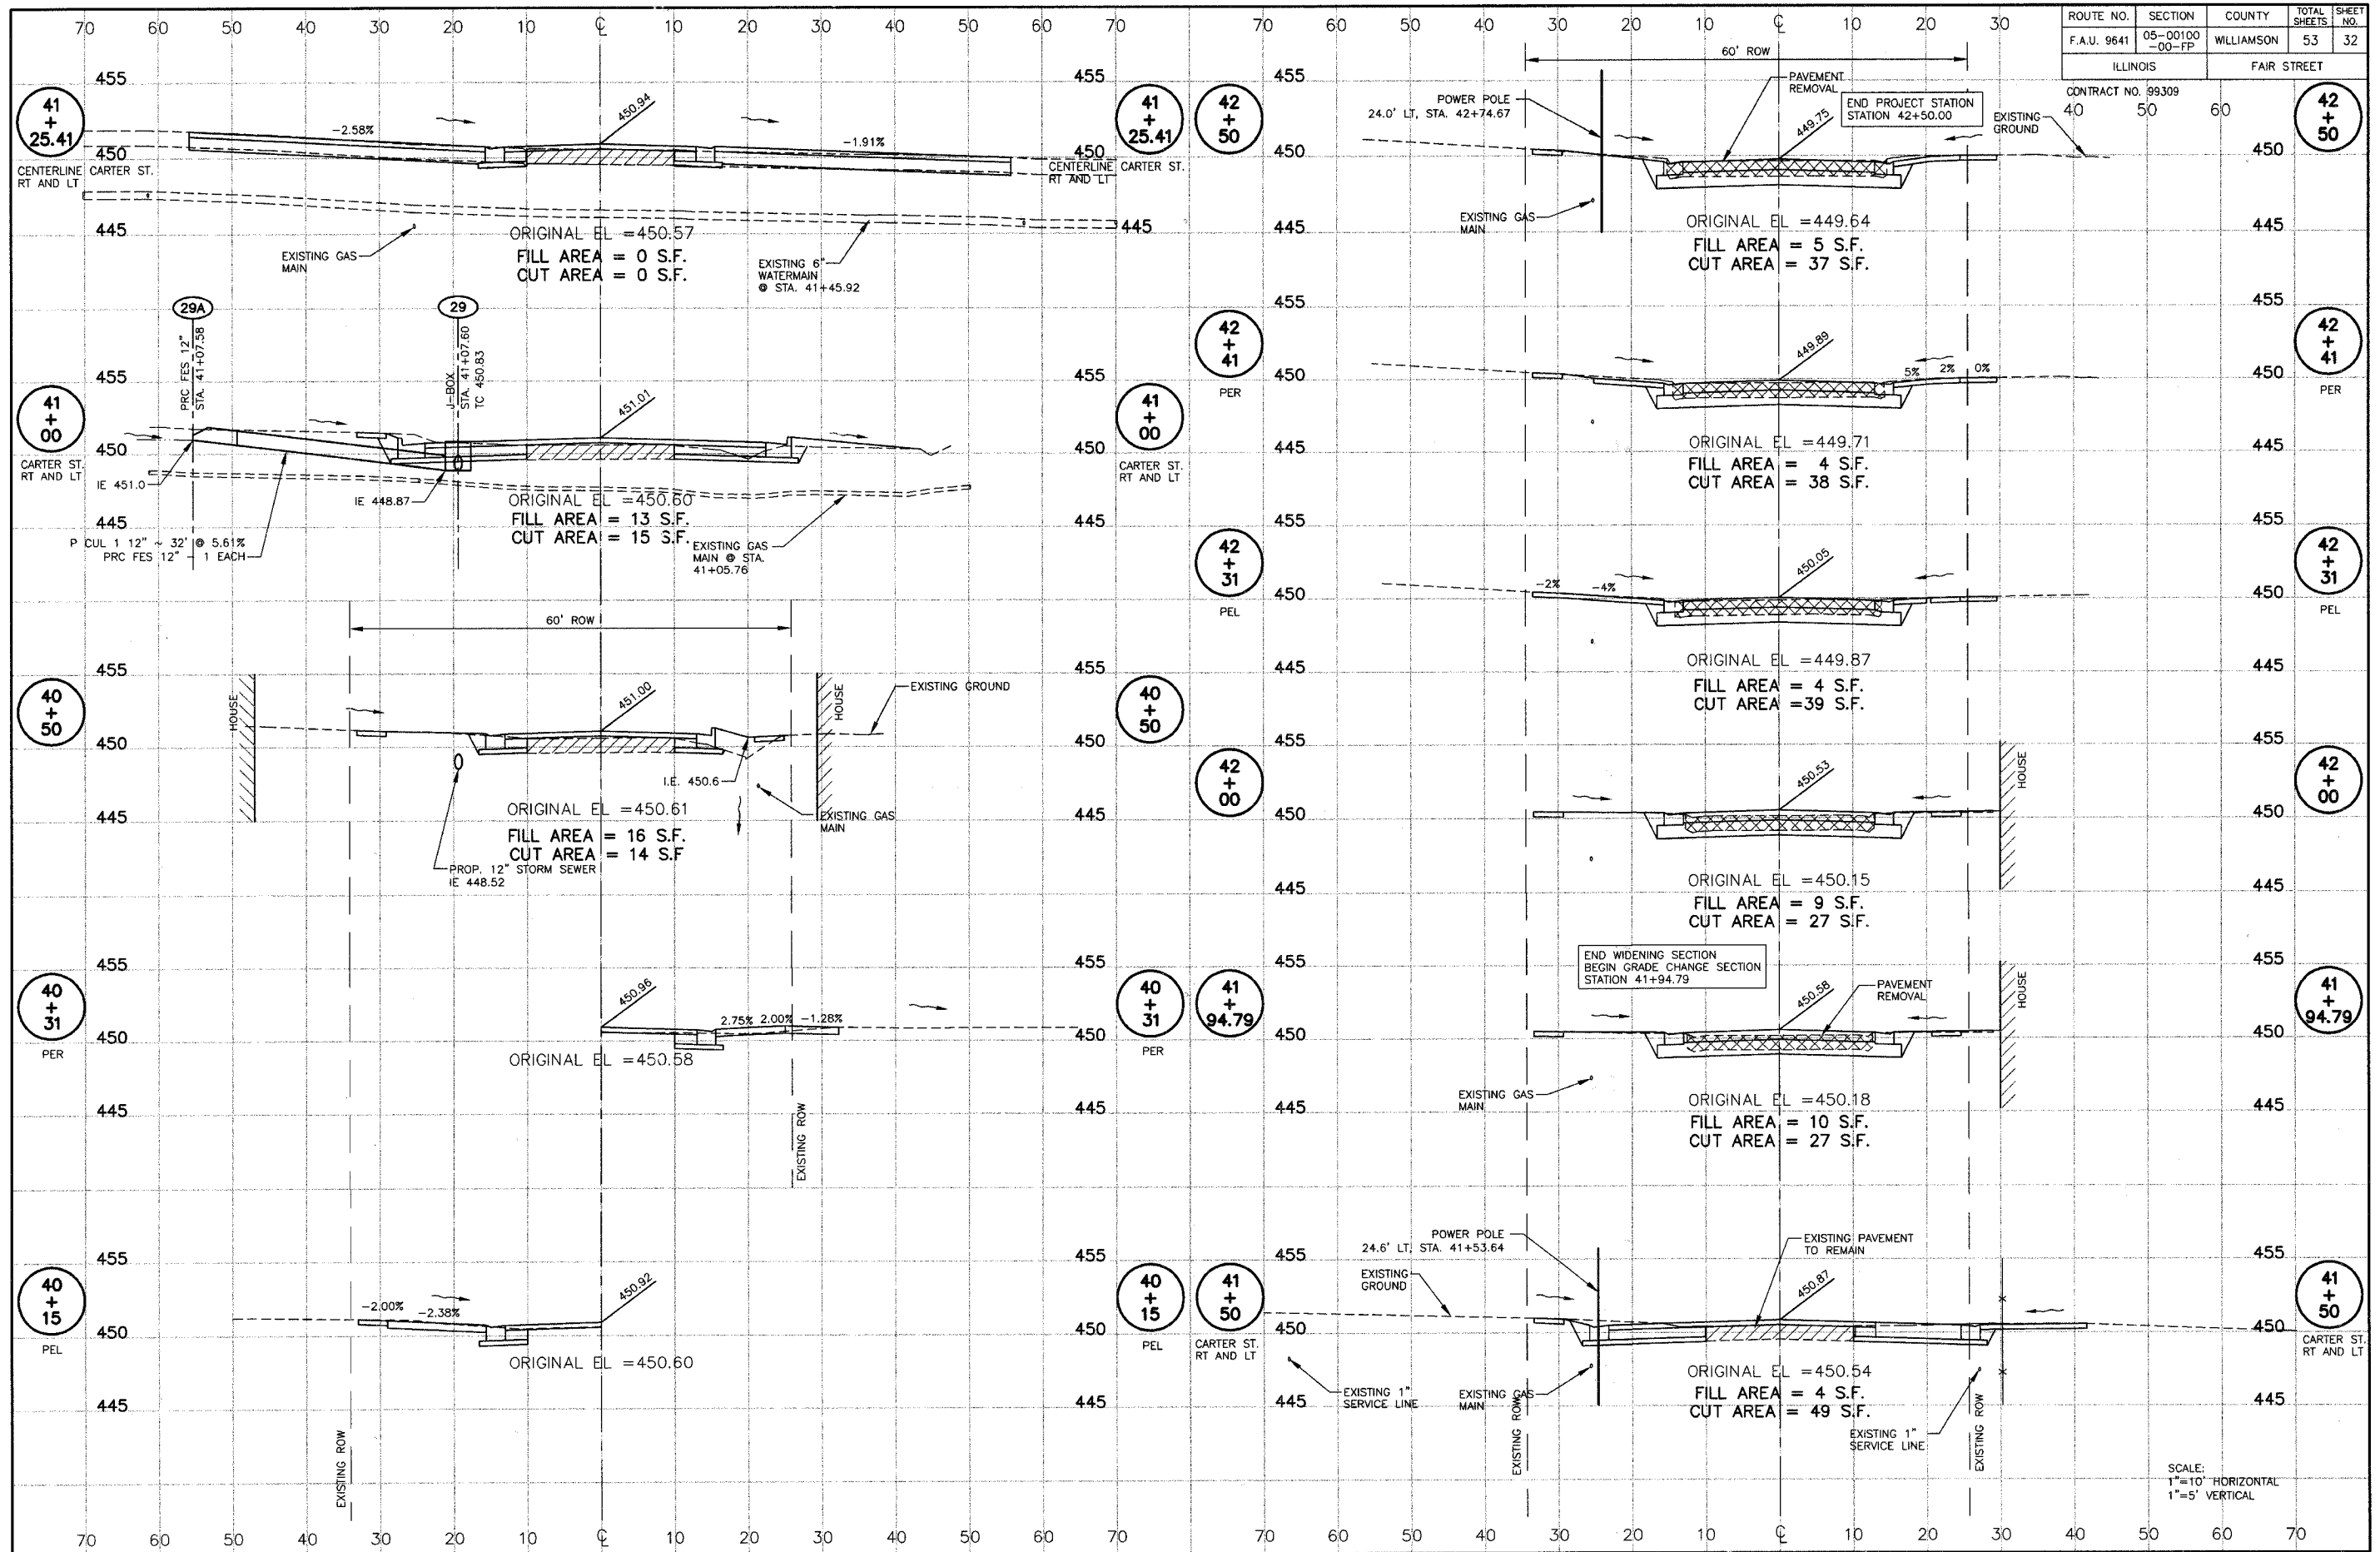

FAIR ST. WIDENING - CROSS SECTIONS - STATION 40+31 TO 42+50

SCALE:
1"=10' HORIZONTAL
1"=5' VERTICAL

P:\05142\PLANS\32 Fair St. Xenc 11.dwg, 4/10/2008 7:53:03 AM, 1:1