


ROUTE NO.	SECTION	COUNTY	TOTAL SHEETS	SHEET NO.
F.A.U. 9641	05-00100 -00-FP	WILLIAMSON	53	37
ILLINOIS		FAIR STREET		
CONTRACT NO. 99309				

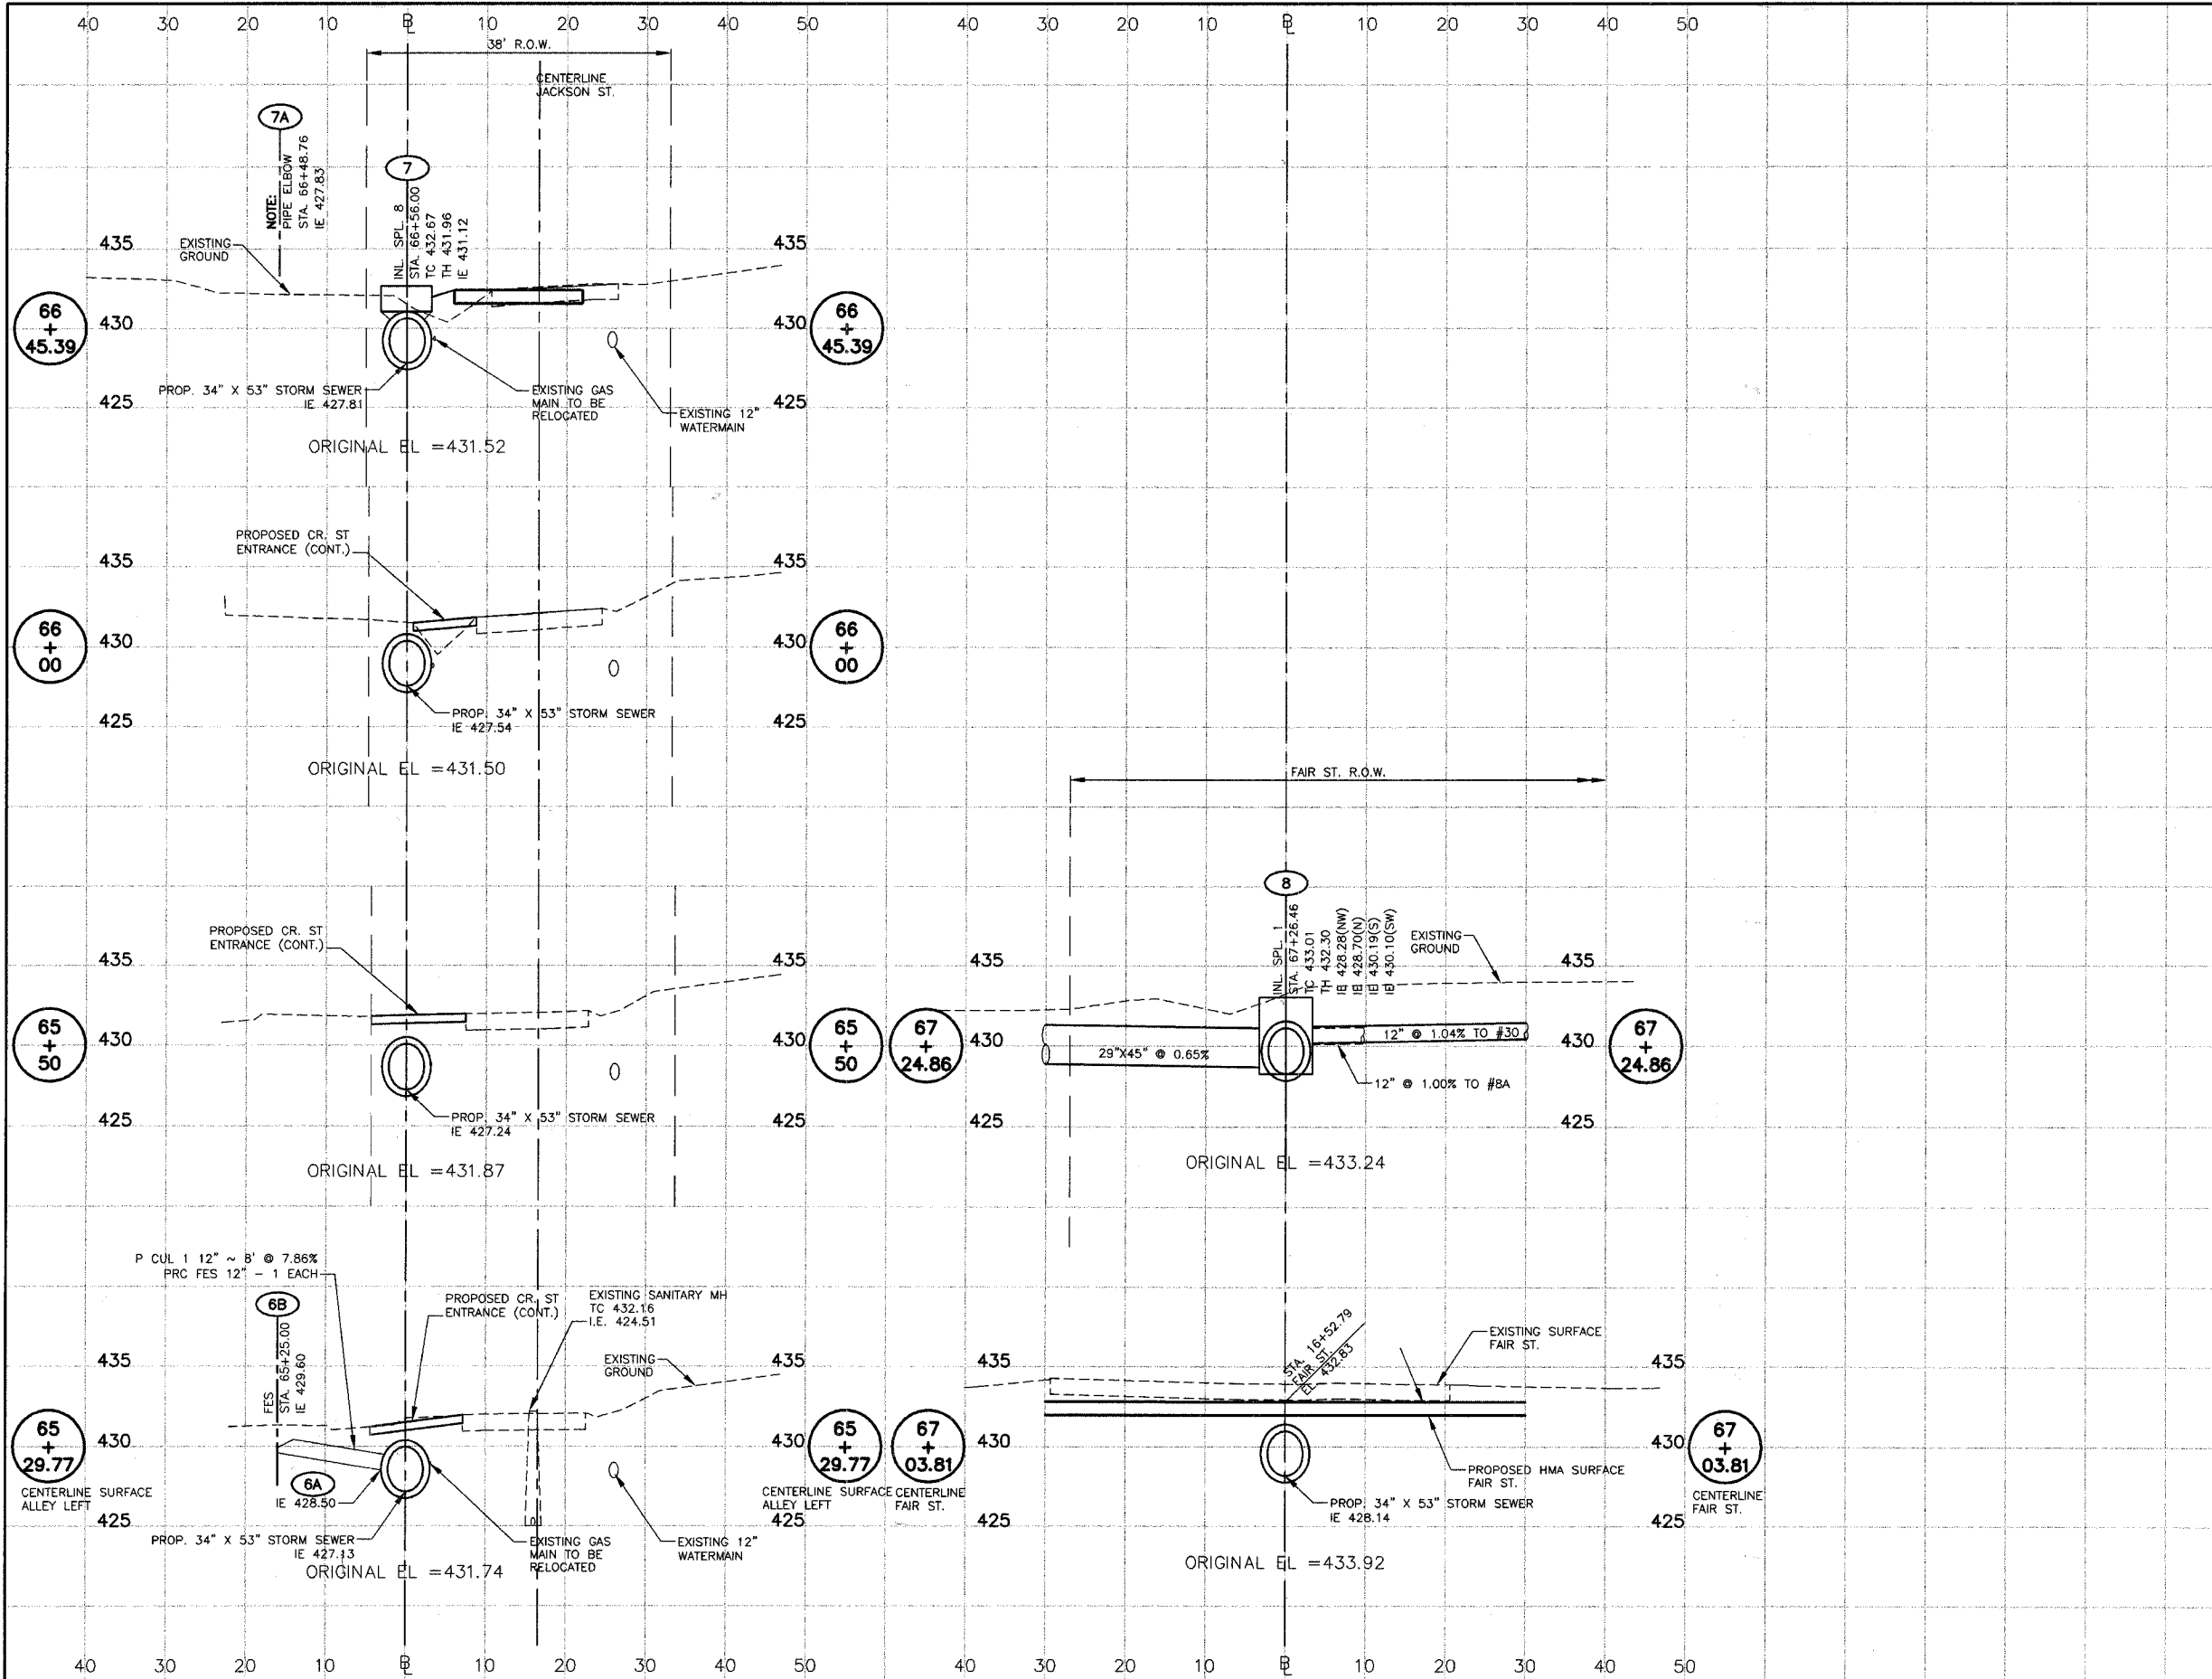

FAIR ST. WIDENING - JACKSON ST. STORM SEWER CROSS SECTIONS - STATION 65+29.77 TO 67+24.86

SCALES:  
HORIZONTAL: 1"=10'  
VERTICAL: 1"=5'

JOB NO. 05142  
SH 37 OF 53

P:\05142\PLANS\37 Jackson Storm Sewer 2.dwg, 4/9/2008 3:54:58 PM, 1:1