

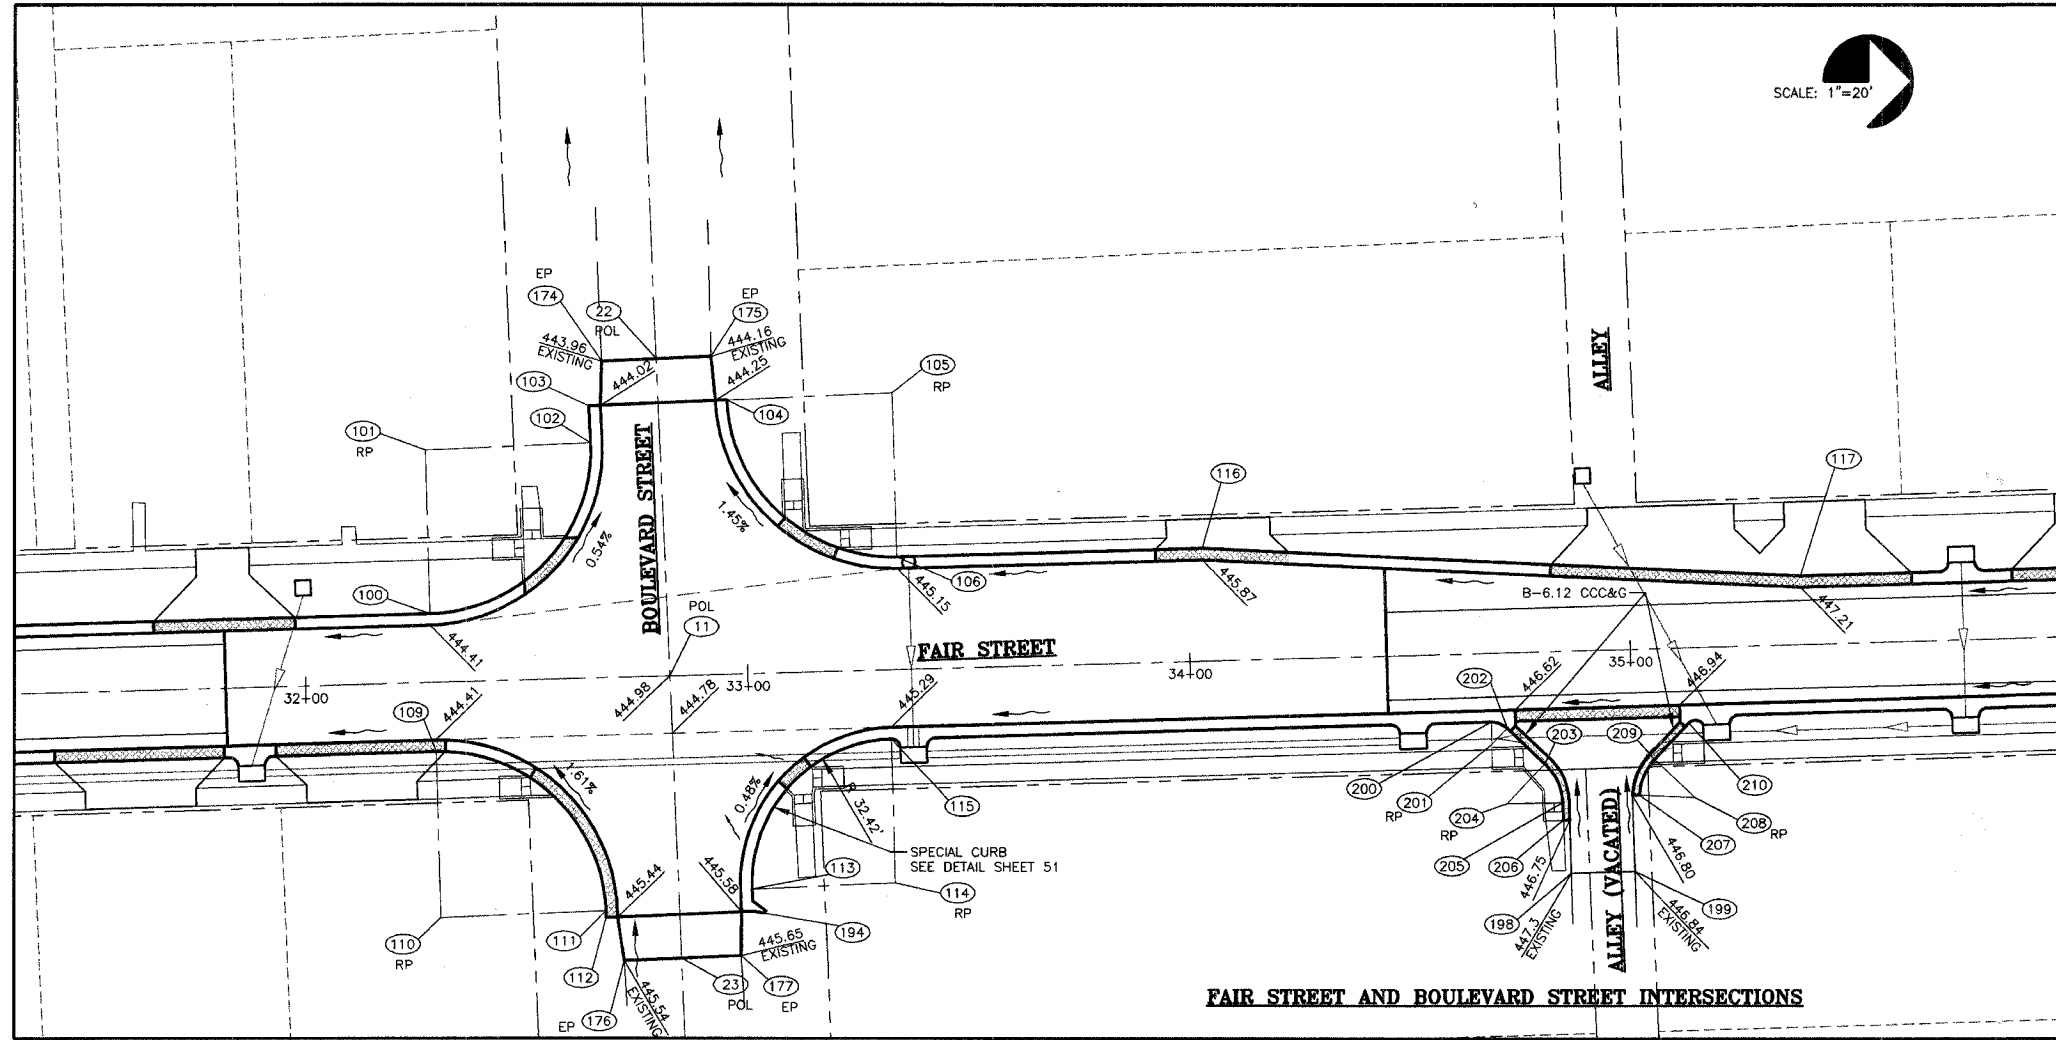


CONTRACT NO. 99309

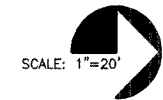


FAIR STREET AND BOULEVARD STREET INTERSECTIONS

NODE	NORTHING	EASTING	I.E.	DESCRIPTION
143	13160.2558	10802.4689	450.5200	back curb
144	13197.6404	10800.8425	0.0000	radius
145	13196.5637	10763.4360	450.7300	back curb
146	13268.2674	10758.7929	449.6300	edge pavement
147	13267.5193	10732.8037	449.6100	edge pavement
148	13335.0742	10727.0670	448.9500	back curb
149	13289.4423	10760.7645	449.5500	back curb
150	13311.5663	10711.0587	0.0000	edge sidewalk
151	13298.1568	10769.4908	0.0000	edge sidewalk
152	11905.4191	10784.7980	443.6800	cl w parham st
153	11915.7479	10784.5097	443.7100	cl e parham st
154	10390.3642	10832.4152	434.9100	cl union st
155	10394.9377	10756.7862	436.5500	edge pavement
156	10805.9665	10920.1632	0.0000	radius
157	10980.7687	10911.8461	439.3600	edge pavement
158	10648.2900	10803.1483	432.4000	edge pavement
159	11000.6906	10911.2436	439.3100	edge pavement
160	11541.0156	10769.9361	440.8000	back curb
161	10971.1095	10862.2600	437.8500	edge pavement
162	10997.2858	10863.0899	438.5000	edge pavement
163	10379.7795	10754.0500	436.6400	edge pavement
164	11112.0208	10743.0268	436.7100	edge pavement
165	11133.5274	10742.0911	436.4200	edge pavement
166	11505.1978	10731.9767	0.0000	edge pavement
167	11525.1642	10731.1080	0.0000	edge pavement
168	11592.7718	10847.4191	442.8500	edge pavement
169	11612.5756	10846.8821	442.7400	edge pavement
170	11891.3266	10721.5145	444.8500	edge pavement
171	11911.5906	10720.6329	0.0000	edge pavement
172	11908.6742	10862.6617	444.3100	edge pavement
173	11929.7839	10861.5385	444.2900	edge pavement
174	12285.1614	10702.0220	443.9600	edge pavement
175	12309.9300	10700.9406	444.1600	edge pavement
176	12290.4576	10837.9432	445.5400	edge pavement
177	12316.8439	10836.7953	445.6500	edge pavement
178	12707.2844	10698.3433	448.5800	edge pavement
179	12731.3716	10697.2954	448.7800	edge pavement
180	12713.2374	10825.7454	449.0700	edge pavement
181	12735.4028	10824.7811	449.4200	edge pavement
182	13128.6185	10686.1937	451.5200	edge pavement
183	13153.2182	10685.1235	451.8000	edge pavement
184	13139.9885	10823.3696	449.7200	edge pavement
185	13160.5609	10822.4746	450.1200	edge pavement
186	10687.3713	10766.8897	432.4800	edge pavement
187	12702.0434	10727.9297	449.3800	back curb
188	10022.2315	10604.6297	431.1800	back curb
189	10032.1910	10845.5541	432.8700	cl beg project
190	10377.4562	10776.9076	436.8300	Back Curb
191	11109.6342	10753.1401	437.3200	Back Curb
192	11501.2955	10742.1559	440.3600	Back Curb
193	11932.6525	10837.6242	444.2300	Back Curb
194	12319.5133	10826.6697	445.9600	Back Curb
195	10644.3543	10802.2524	432.7800	Back Curb
196	10649.5934	10799.3281	432.7800	Back Curb
197	10687.9272	10771.9313	432.5700	back curb
198	12504.5341	10817.9924	447.3000	edge pavement
199	12518.9226	10817.5782	446.8400	edge pavement
200	12486.3871	10783.8804	446.9500	back curb
201	12486.5310	10788.8783	0.0000	radius
202	12489.9633	10785.2425	446.9800	back curb
203	12498.4866	10793.2888	446.7100	back curb
204	12490.0389	10802.2372	0.0000	radius
205	12502.5325	10801.9759	446.7900	back curb
206	12502.6997	10805.9562	446.8200	back curb
207	12519.9148	10800.3305	446.9000	back curb
208	12532.3857	10800.8061	0.0000	radius
209	12523.3108	10792.2390	447.1400	back curb
210	12531.0438	10784.0476	447.3500	back curb

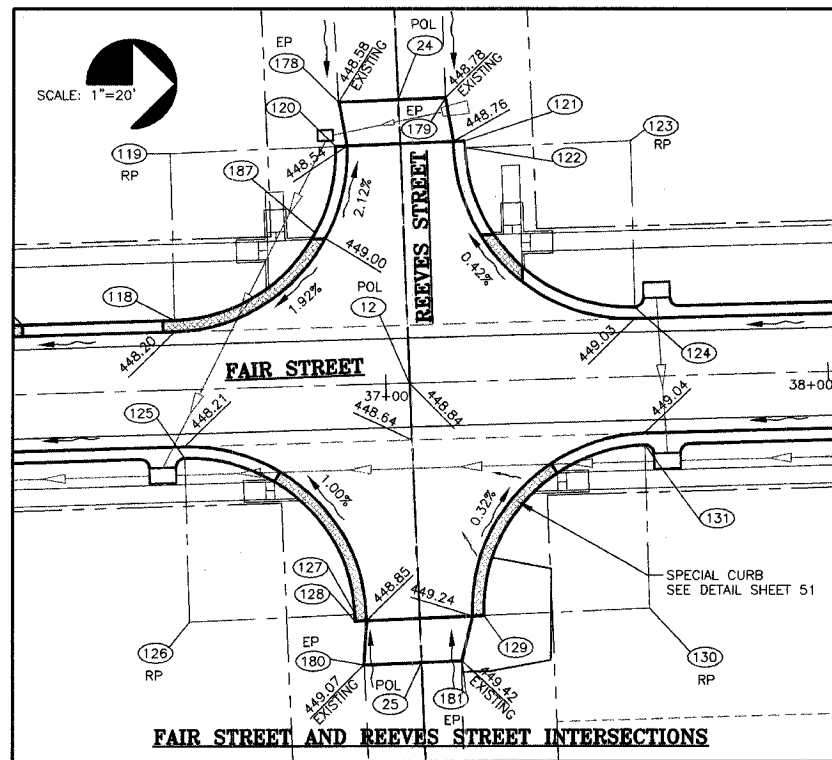

FAIR STREET AND REEVES STREET INTERSECTIONS

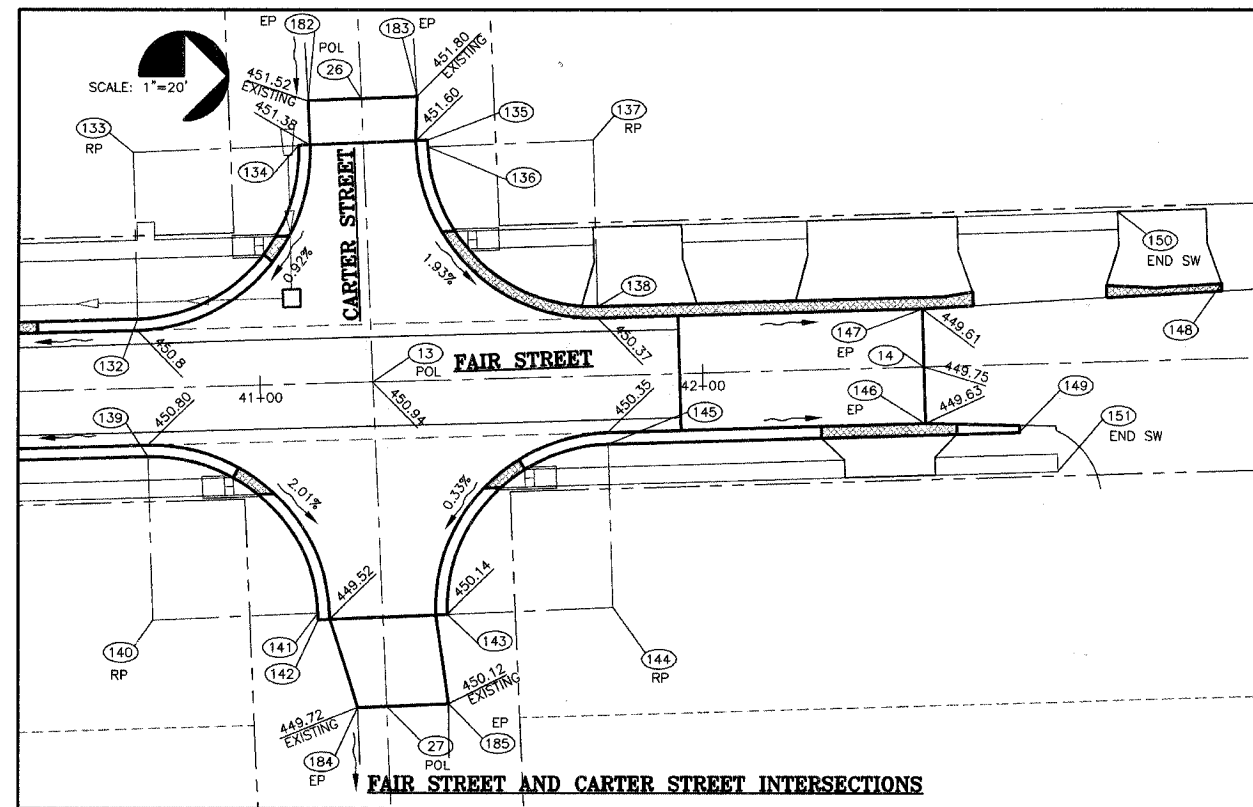

FAIR STREET AND CARTER STREET INTERSECTIONS

- NOTE:
1. ALL COORDINATES ARE TO BACK OF CURB UNLESS OTHERWISE NOTED.
 2. ALL ELEVATIONS ARE TO EDGE OF PAVEMENT UNLESS OTHERWISE SHOWN.
 3. ALL RADII 37.42' TO BACK OF CURB UNLESS OTHERWISE NOTED.

STATE OF ILLINOIS PROFESSIONAL DESIGN FIRM LICENSE NO. 184-004515

© 2008 ALL RIGHTS RESERVED

CLARIDA & ZIEGLER ENGINEERING CO.
 308 South Court St, P.O. Box 937
 Marion, Illinois 62959
 Phone - (618)993-6411, Fax - (618)993-6750

INTERSECTION STAKEOUT AND GRADING
 FAIR STREET WIDENING
 MARION, ILLINOIS

REVISIONS	DATE	NO.

Date 2/26/08 DR. By TW CK'D By HGC
 Scale 1"=20' Job No. 05142 Sheet No. 45 of 53