


ROUTE NO.	SECTION	COUNTY	TOTAL SHEETS	SHEET NO.
C.H. 7	06-00097-00-BR	UNION	16	10
FED. ROAD DIST. NO.		ILLINOIS	CONTRACT NO. 99311	

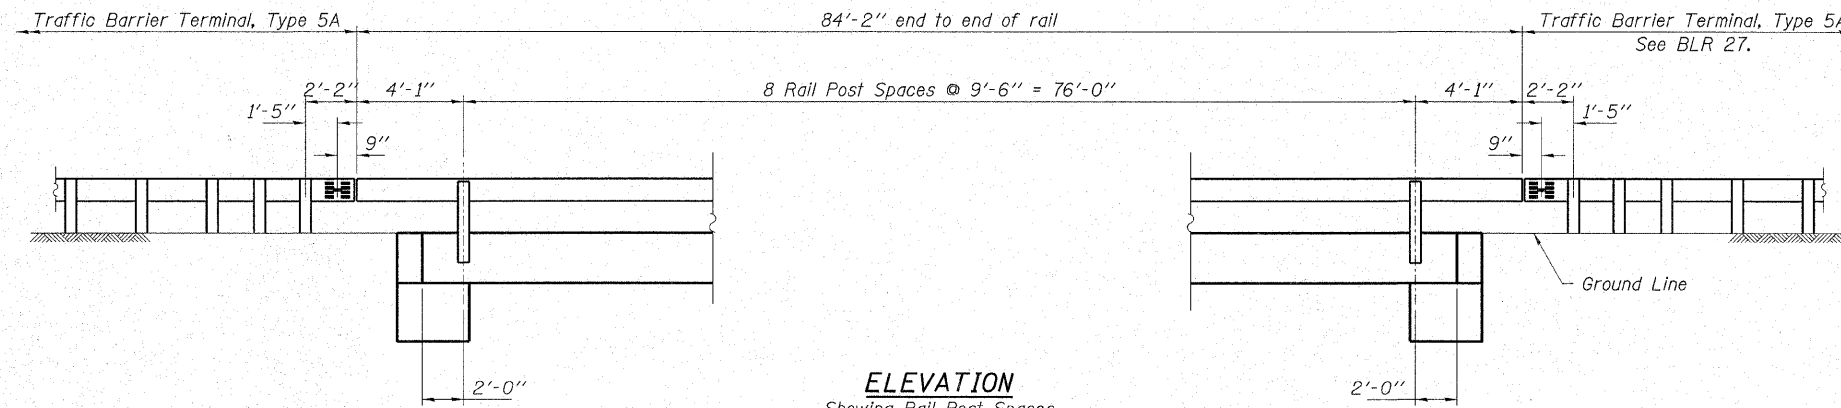

ELEVATION
 Showing Rail Post Spaces
 See sheet 12 for Railing Details.

HAMPTON, LENZINI & RENWICK, INC.
 CIVIL & STRUCTURAL ENGINEERS
 LAND SURVEYORS

3085 STEVENSON DRIVE, SUITE 201
 SPRINGFIELD, ILLINOIS 62703
 (217) 546-3400

HLR ELGIN • SPRINGFIELD

PROJECT NUMBER: 12-92-0008-1 DATE: 02/07/08
 DESIGNED: R.J.P. CHECKED: S.W.M. DRAWN: D.A.B.

GENERAL DETAILS
SECTION 06-00097-00-BR
C.H. 7 / MT. PLEASANT ROAD
UNION COUNTY
STRUCTURE NO. 091-3232 / STATION 10+00