


No.	Drawing Issue Description	Date	By

Date  
APRIL 18, 2008  
Sheet Title

**STAKING PLAN  
TAXIWAY G2**

07A0166
Project Number
LDH 04/01/08
Layout By Date
LDH 04/01/08
Designed By Date
RMH 03/20/08
Reviewed By Date
LDH
Drawn By

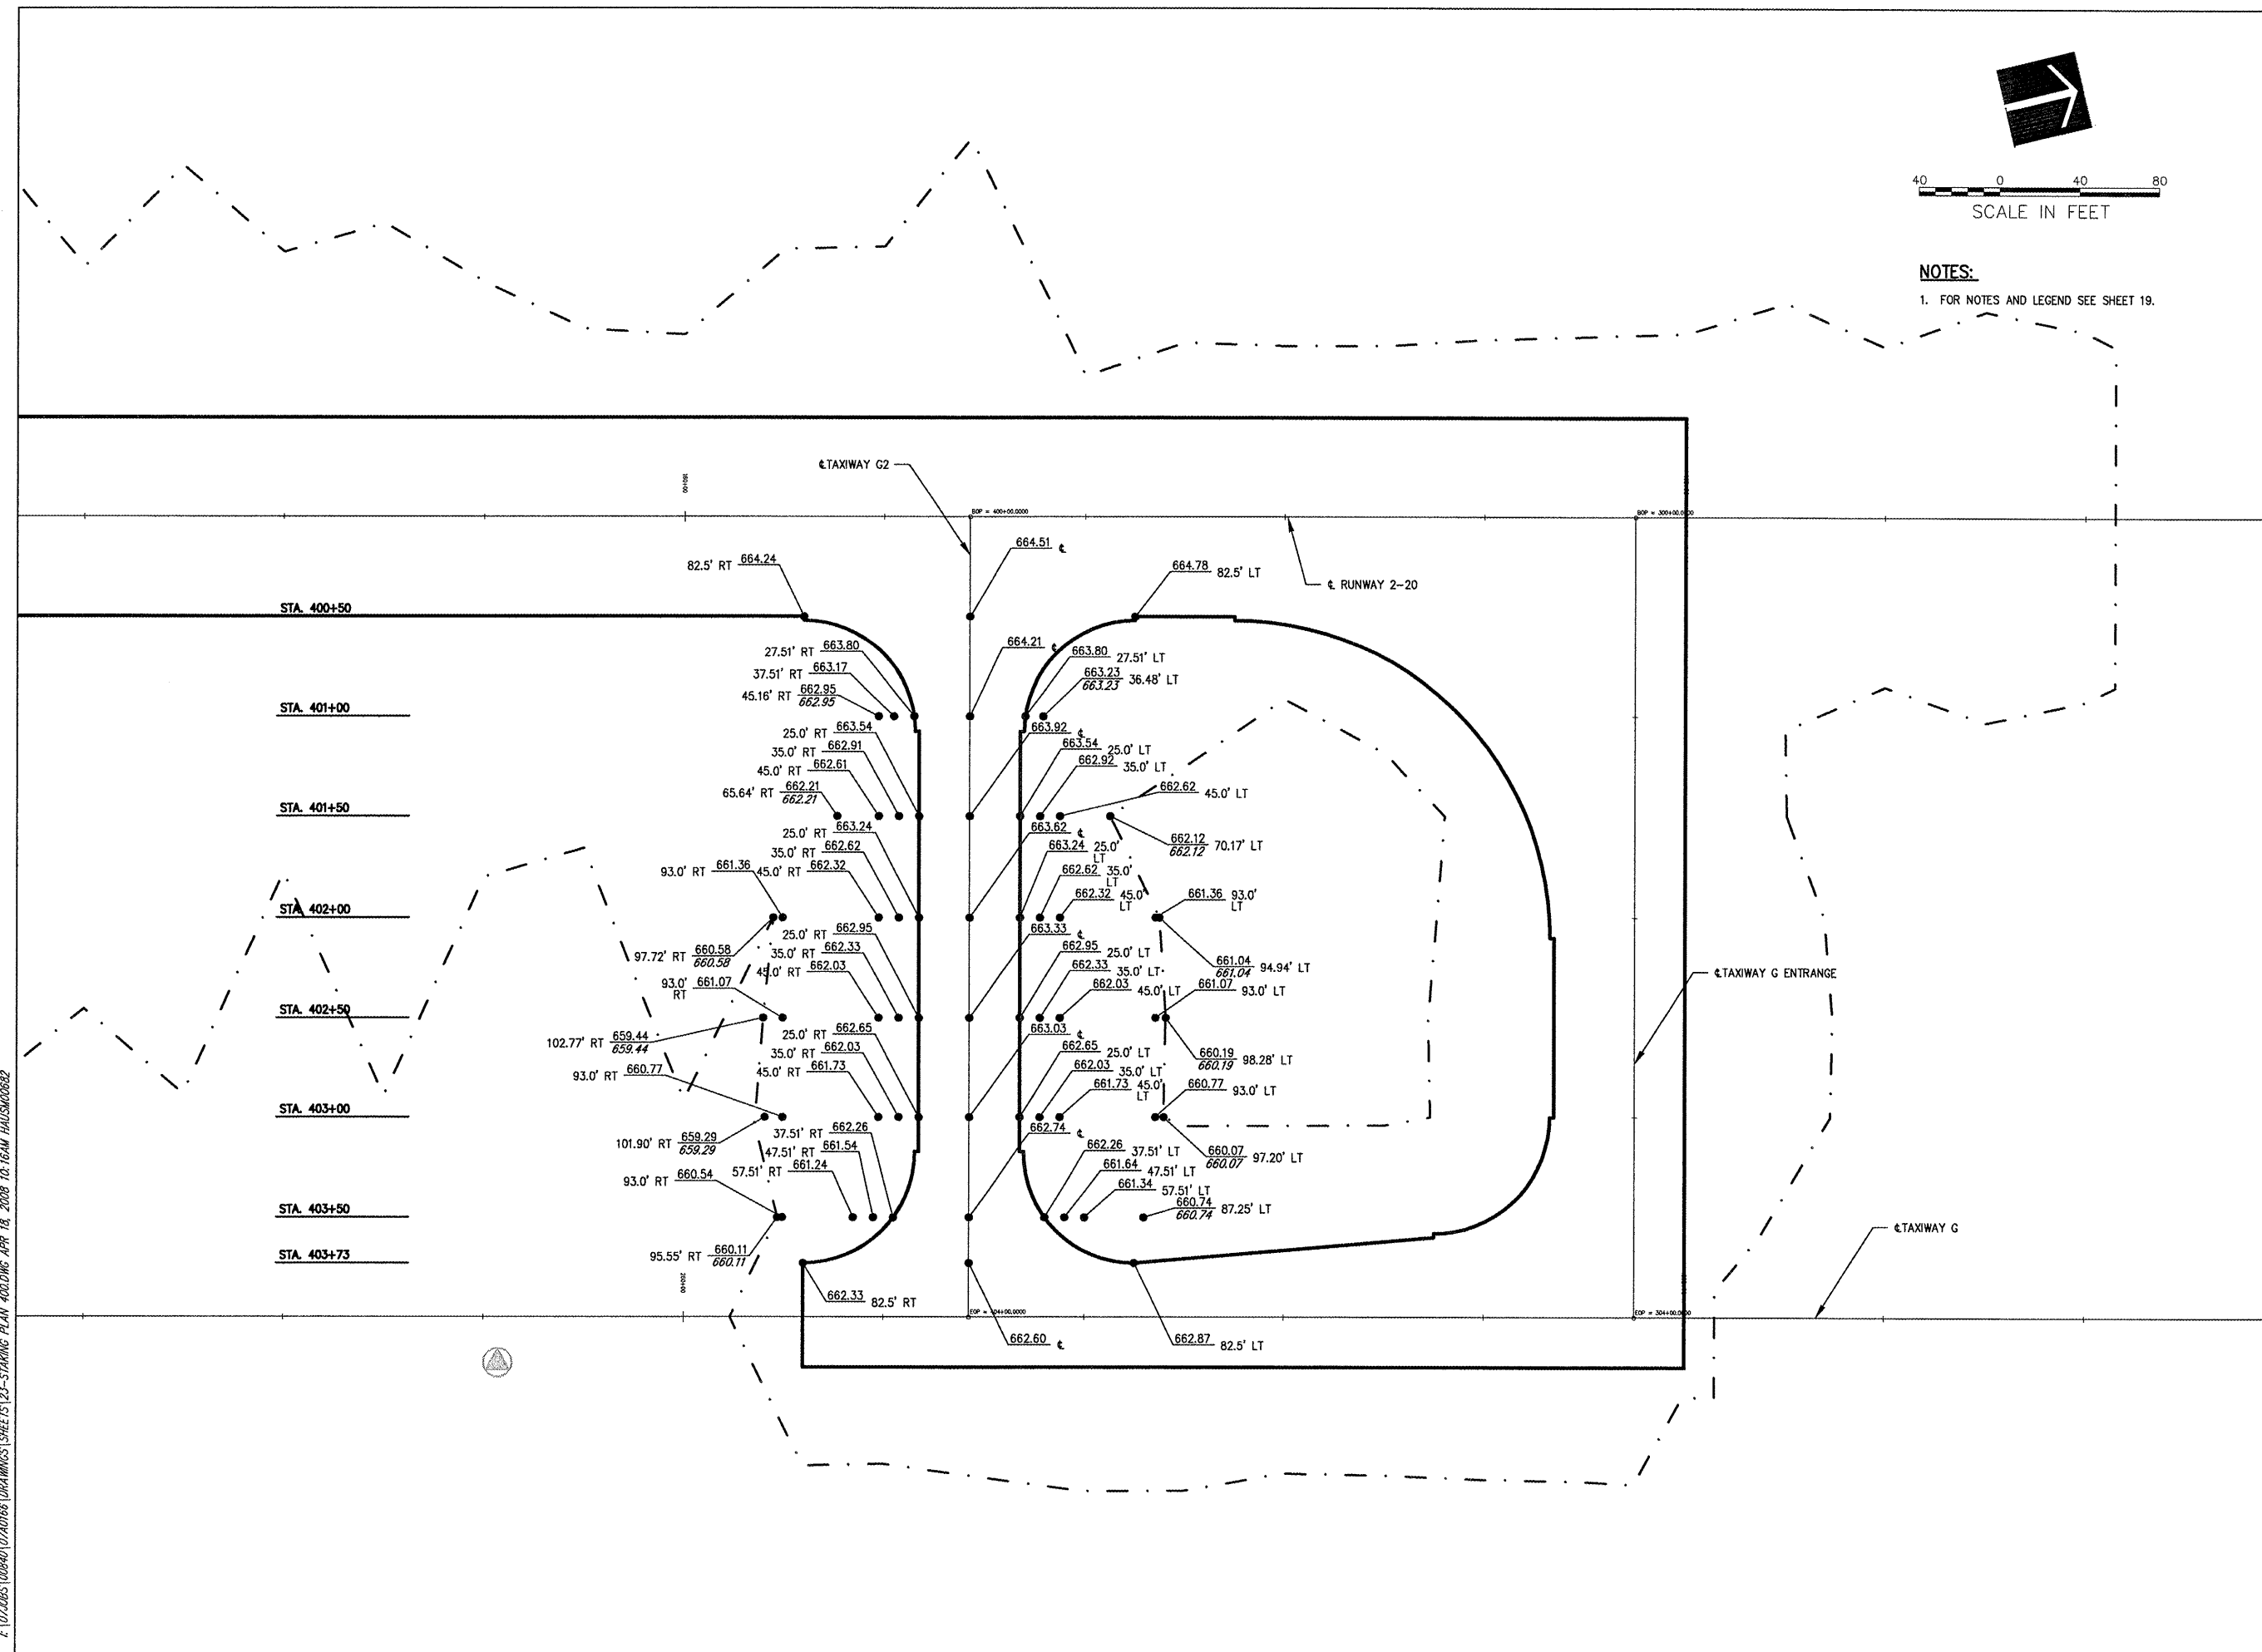

I:\0726651\08\04\07A0166\DRAWINGS\SHEETS\23-STAKING PLAN 400.DWG APR 18 2008 10:16AM HALUSMC062