


4: 107.0051 (0084) (07A0166) DRAWINGS SHEETS 40-CROSS SECTIONS 300+50 THRU 303+60 APR 18, 2008 10:27AM HANSON0082

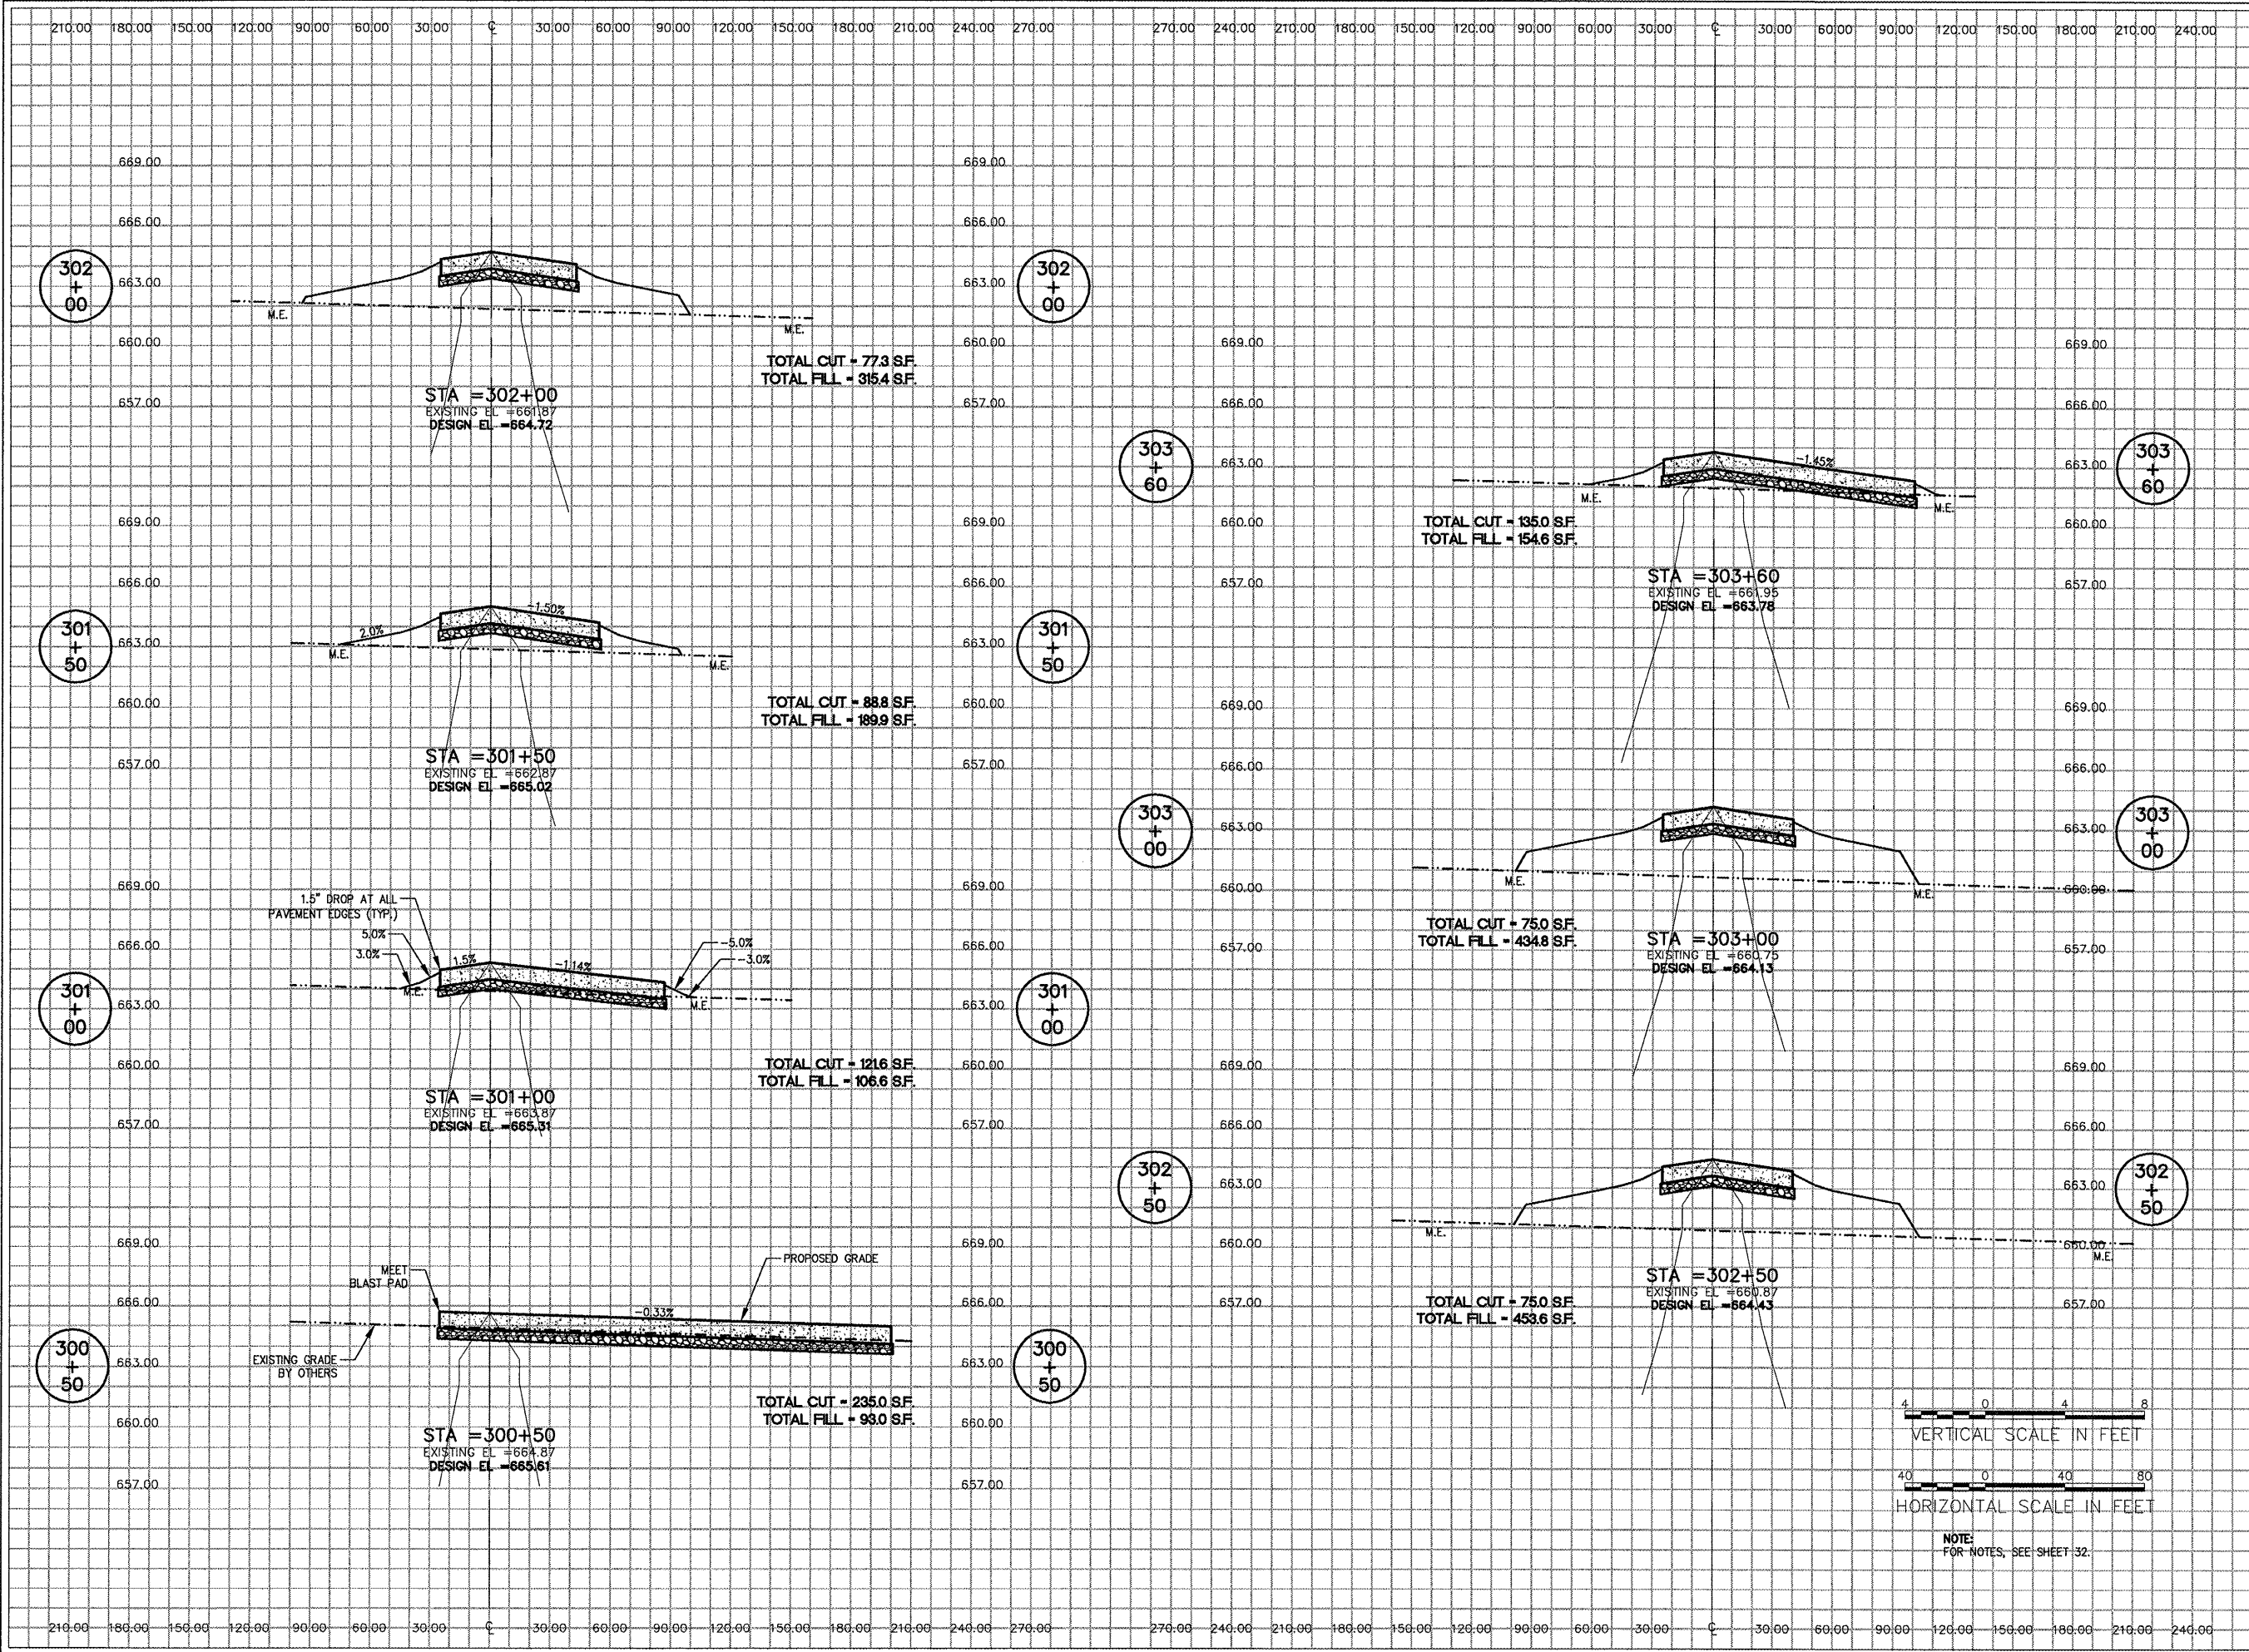

NOTE:
FOR NOTES, SEE SHEET 32.

LE039

HANSON

HANSON PROFESSIONAL SERVICES INC.
 815 Commerce Drive, Suite 200
 Oak Brook, Illinois 60523
 Telephone: 630.990.3800
 Fax: 630.990.3801

Illinois Professional Design Firm
 Registration No. 184-001084

© Copyright Hanson Professional Service Inc. 2008

Chicago-Romeoville Airport

JOLIET REGIONAL PORT DISTRICT

1 George Michas Drive
 Romeoville, Illinois 60446
 Telephone: 815.838.9497
 Fax: 815.838.9524

EXTEND RUNWAY 2-20; CONSTRUCT TAXIWAY TURNAROUND

AIP PROJECT NO. 3-17-0140-B42
 IDA PROJECT NO. LOT-3792

No.	Drawing Issue Description	Date	By

Date: APRIL 18, 2008

Sheet Title:

CROSS SECTIONS TAXIWAY G ENTRANCE STA. 300+50 THRU STA. 303+60

07A0166
 Project Number
 LDH 03/12/08
 Layout By Date
 LDH 03/12/08
 Designed By Date
 RMH 03/20/08
 Reviewed By Date
 LDH
 Drawn By

40