



HANSON PROFESSIONAL SERVICES INC.

815 Commerce Drive, Suite 200
Oak Brook, Illinois 60523
Telephone: 630.990.3800
Fax: 630.990.3801

Illinois Professional Design Firm
Registration No. 184-001084

© Copyright Hanson Professional Service Inc. 2008



JOLIET REGIONAL PORT DISTRICT

1 George Michas Drive
Romeoville, Illinois 60446
Telephone: 815.838.9497
Fax: 815.838.9524

EXTEND RUNWAY 2-20: CONSTRUCT
TAXIWAY TURNAROUND

AIP PROJECT NO. 3-17-0140-B42
IDA PROJECT NO. LOT-3792

No.	Drawing Issue Description	Date	By

Date

APRIL 18, 2008

Sheet Title

**CROSS SECTIONS
SEDIMENTATION BASIN
STA. 562+50 THRU
STA. 563+00**

07A0166

Project Number

SJM 03/14/08

Layout By Date

SJM 03/14/08

Designed By Date

RMH 03/20/08


Reviewed By Date

SJM |---|---

Drawn By

Sheet No.

48

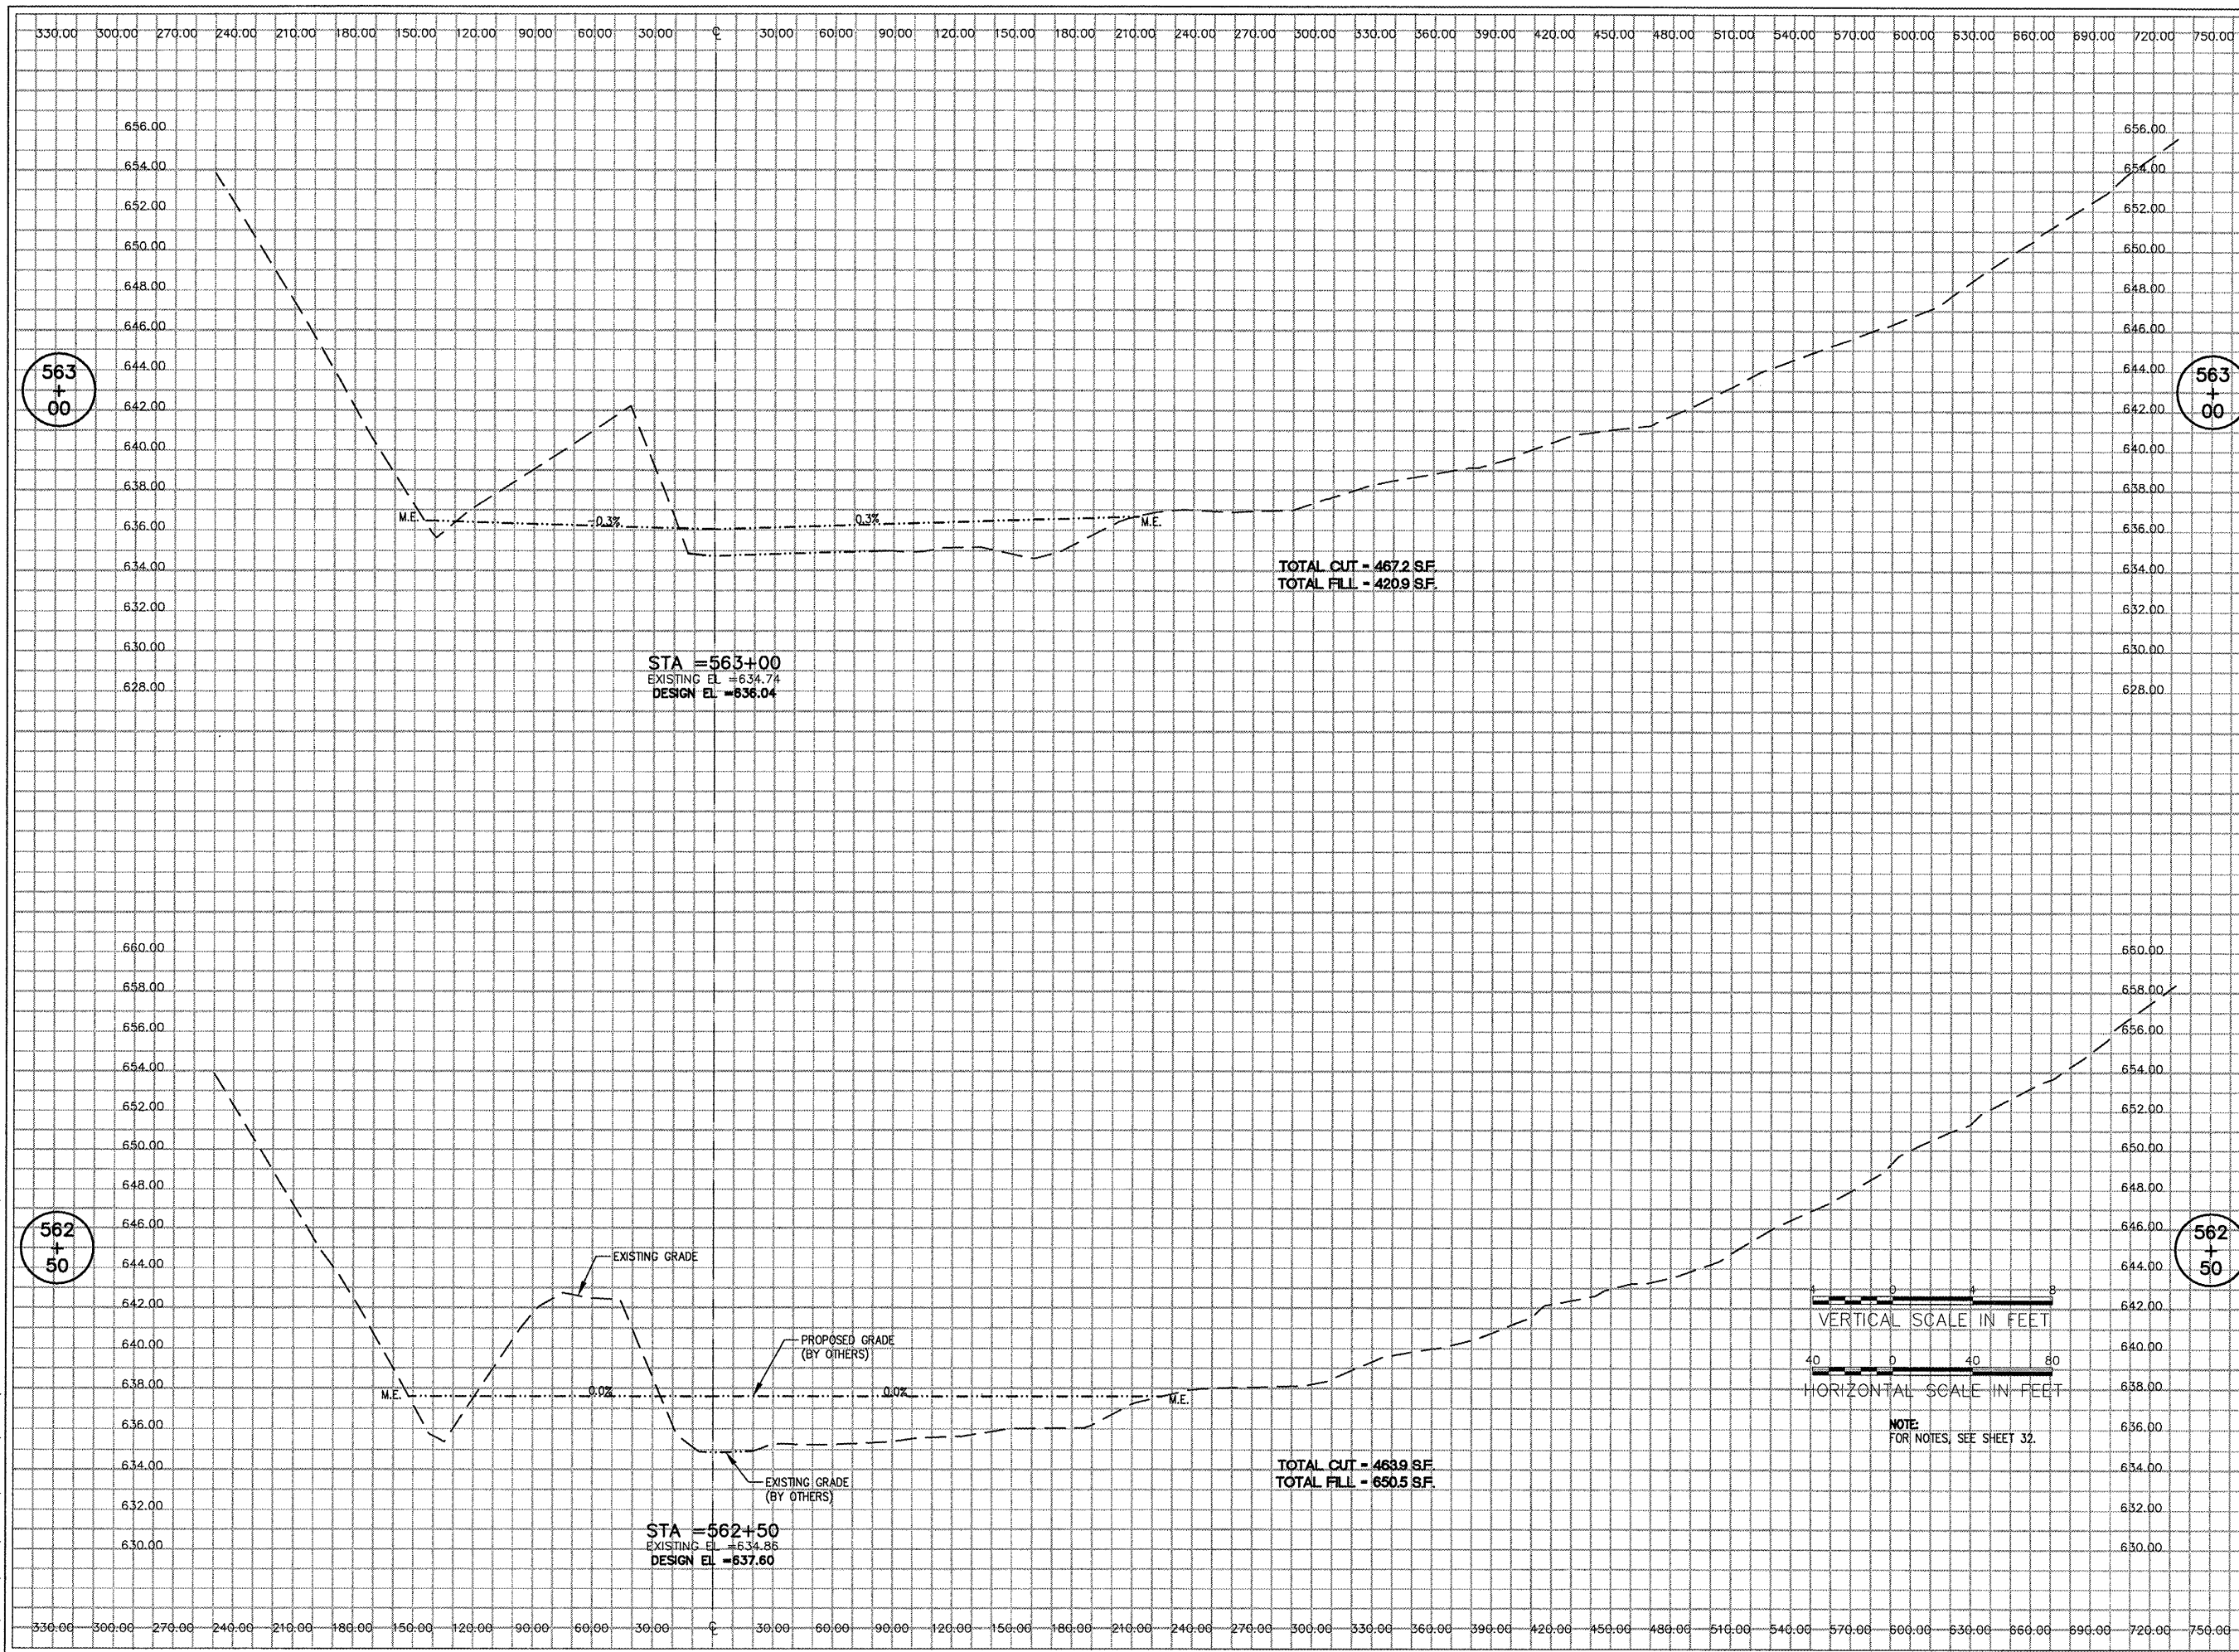

L:\LOT\084\084\DRAWINGS\DRAWINGS\SHEETS\18-CROSS SECTIONS 500.DWG, APR 18, 2008 10:18AM HAUSKINDS