



HANSON PROFESSIONAL SERVICES INC.

815 Commerce Drive, Suite 200
Oak Brook, Illinois 60523
Telephone: 630.990.3800
Fax: 630.990.3801

Illinois Professional Design Firm
Registration No. 184-001084

© Copyright Hanson Professional Service Inc. 2008





JOLIET REGIONAL PORT DISTRICT

1 George Michas Drive
Romeoville, Illinois 60446
Telephone: 815.838.9497
Fax: 815.838.9524

EXTEND RUNWAY 2-20; CONSTRUCT TAXIWAY TURNAROUND

AIP PROJECT NO. 3-17-0140-B42
IDA PROJECT NO. LOT-3792

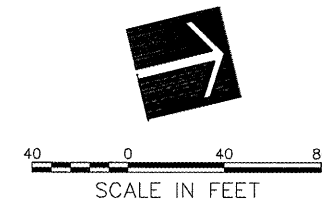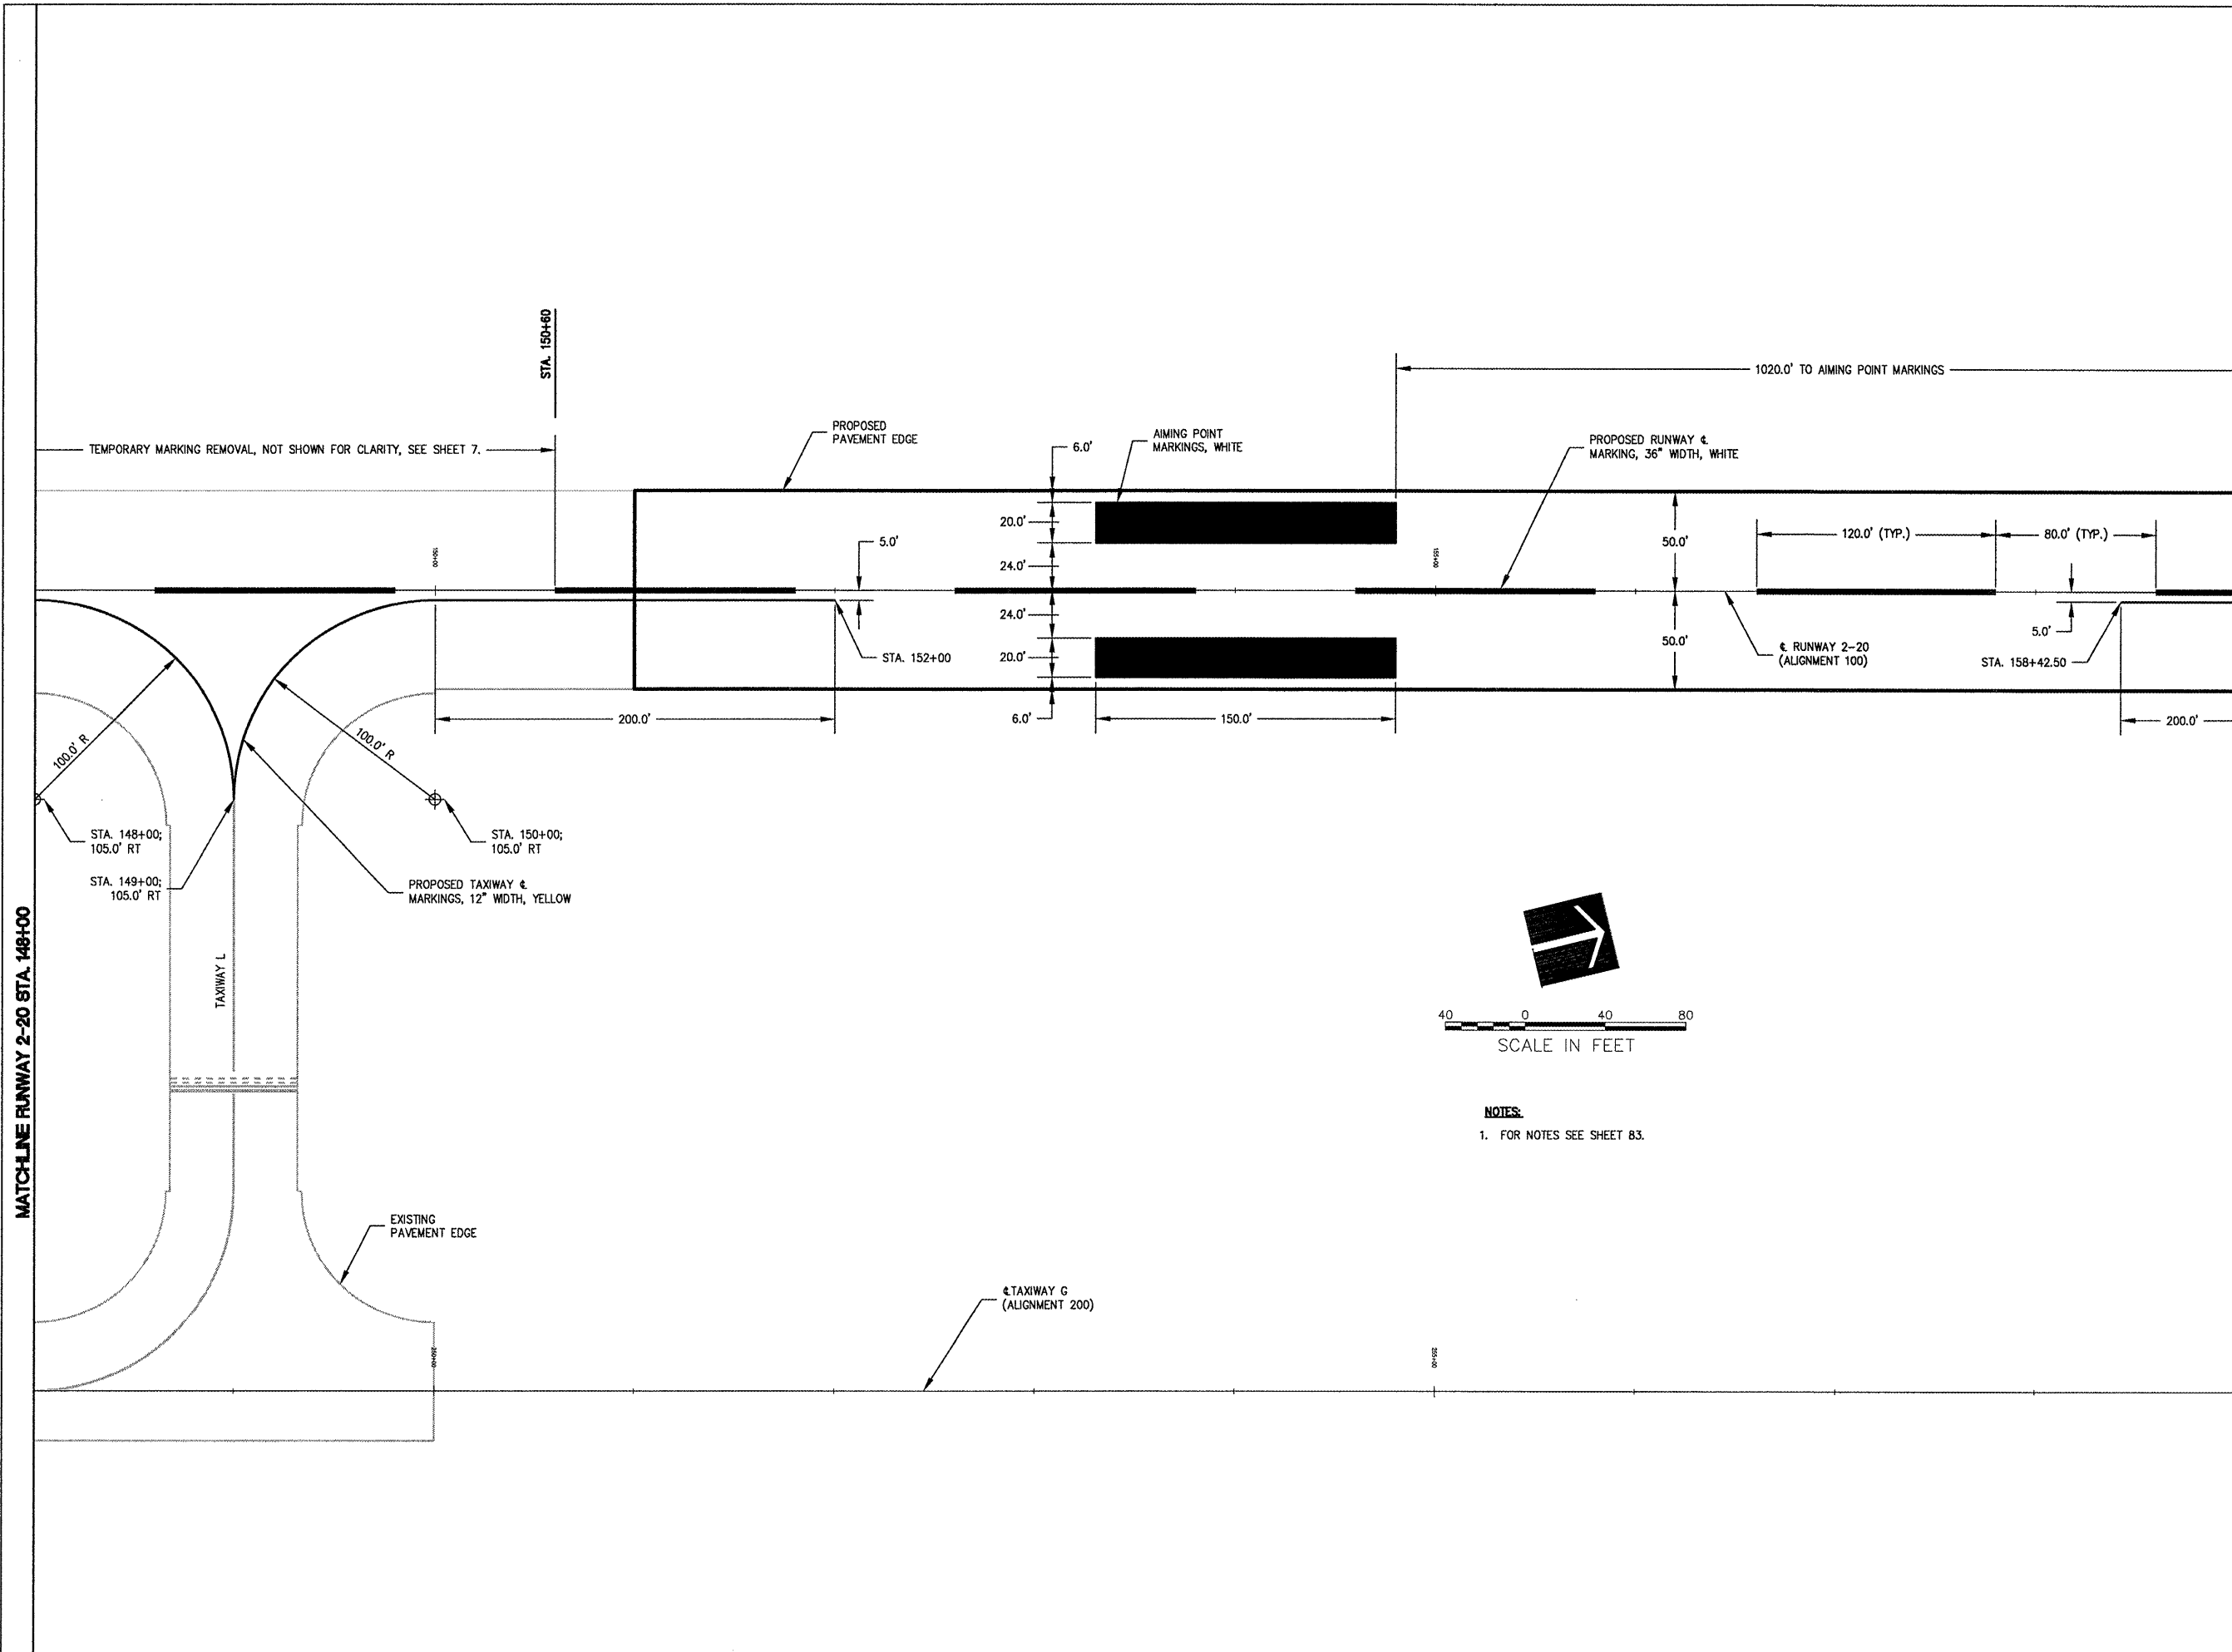

NOTES:
1. FOR NOTES SEE SHEET 83.

I:\07A0166\DRAWINGS\SHEETS\85-MARKING PLAN.DWG APR 18, 2008 10:22AM HANSON0682

MATCHLINE RUNWAY 2-20 STA. 148+00

MATCHLINE RUNWAY 2-20 STA. 159+00

No.	Drawing Issue Description	Date	By

Date
APRIL 18, 2008
Sheet Title

**MARKING PLAN
RUNWAY 2-20
STA. 148+00 THRU
STA. 159+00**

07A0166
Project Number
LDH 02/22/08
Layout By Date
LDH 02/22/08
Designed By Date
RMH 03/20/08
Reviewed By Date
LDH
Drawn By Sheet No.

85