


no.	date	by	ckd	description
0	04/25/08	BJQ	MAR	ISSUED FOR BID

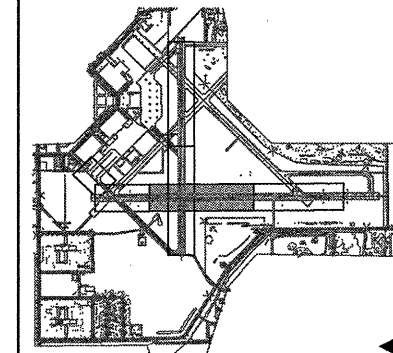

KEYMAP



date	02/13/08	detailed	L. TUCKER
designed	B. QUINLAN	checked	A. RAHMAN



RUNWAY 9/27 LIGHTING, NAVAIDS AND SIGNAGE; RUNWAY 18/36 WIND CONES AND SIGNAGE

ELECTRICAL SITE PLAN
RUNWAY 9-27 STA. 35+50 TO 59+50


project	contract
---------	----------

drawing **E103** rev. **0**

sheet 11 of 21 sheets
file 47463E103.DWG

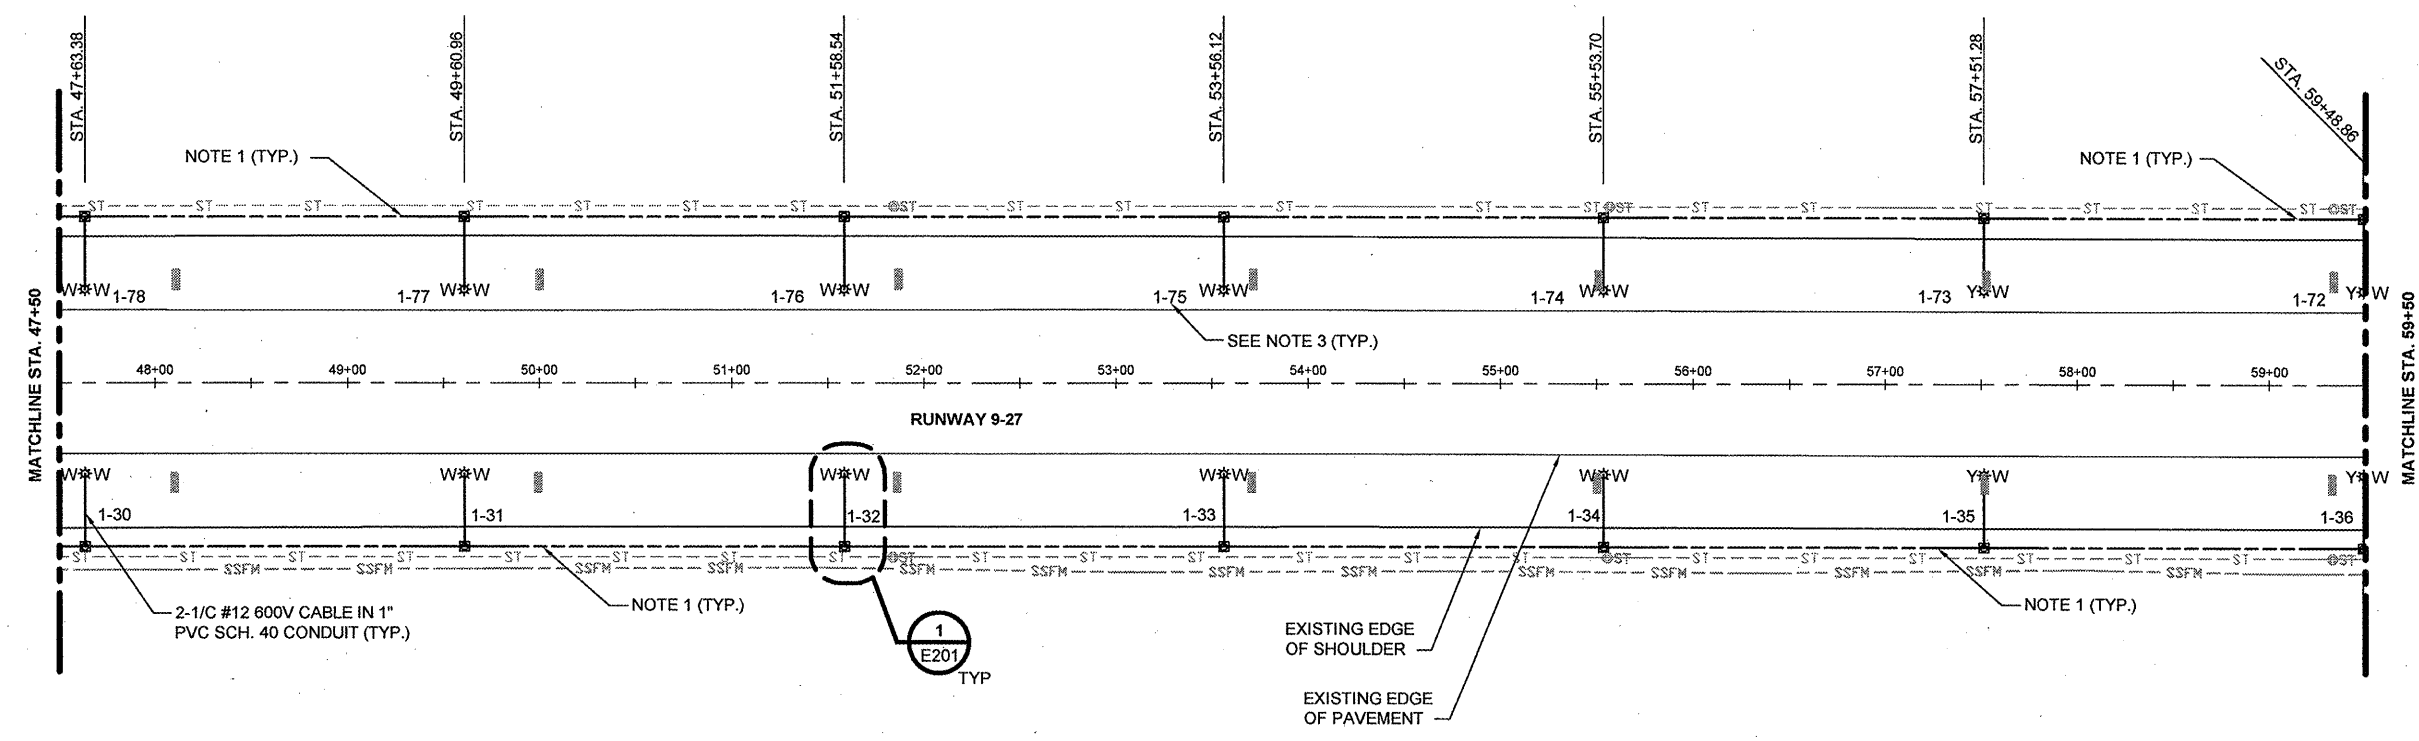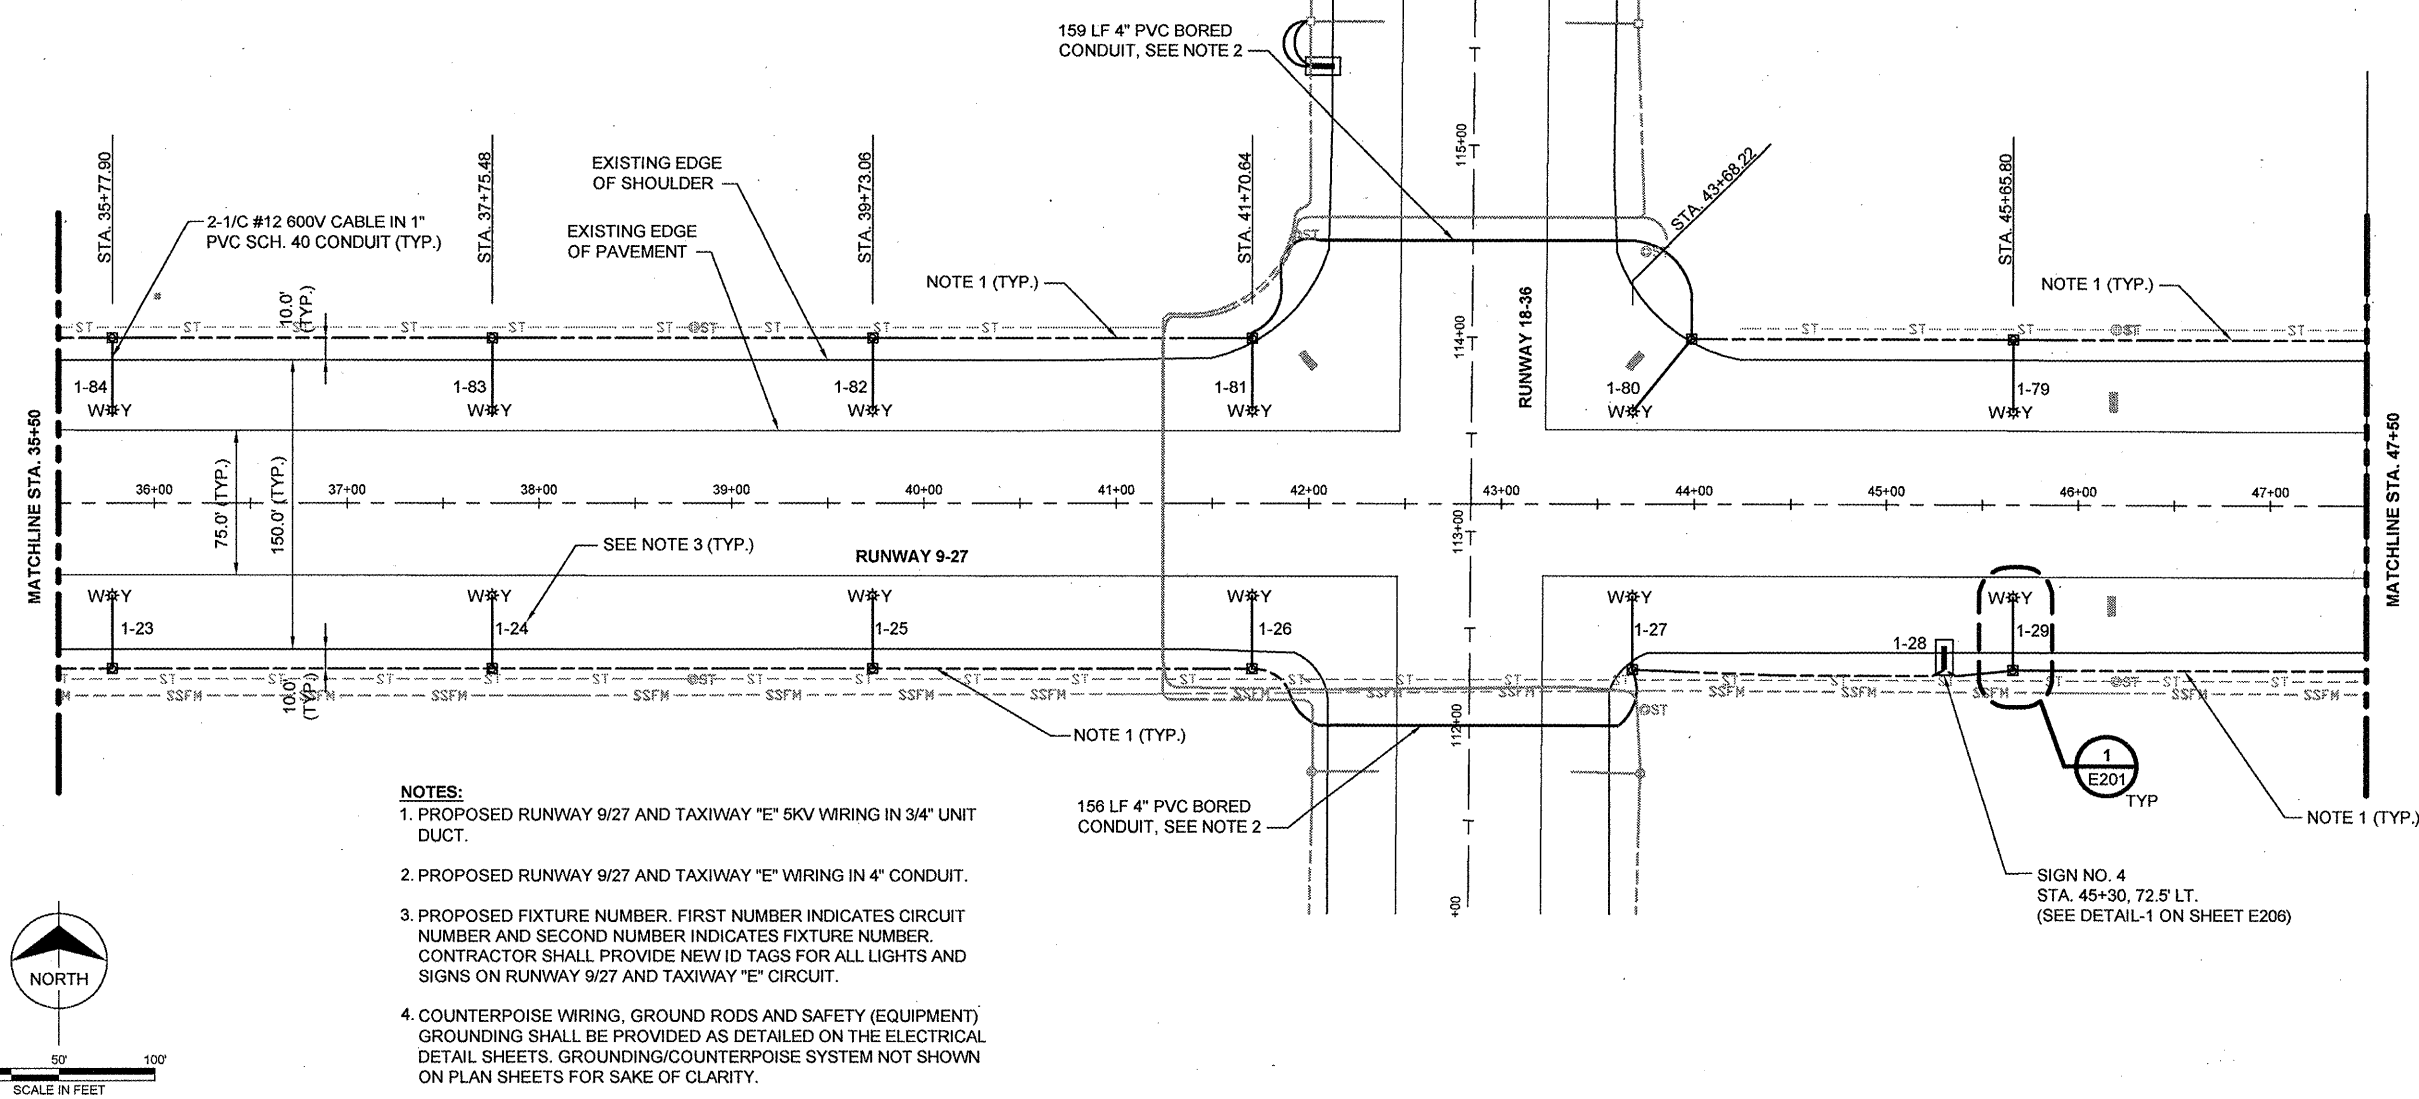

Scale For Micromirring
Millimeters
Scale For Micromirring
Inches

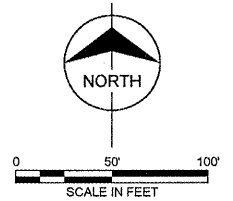

COPYRIGHT © 2008 BURNS & MCDONNELL ENGINEERING COMPANY, INC.