


F.A.U. RTE.	SECTION	COUNTY	TOTAL SHEETS	SHEET NO.
2626	10608&0710RS-4	COOK	35	7
STA. TO STA.		FED. ROAD DIST. NO. ILLINOIS FED. AID PROJECT		

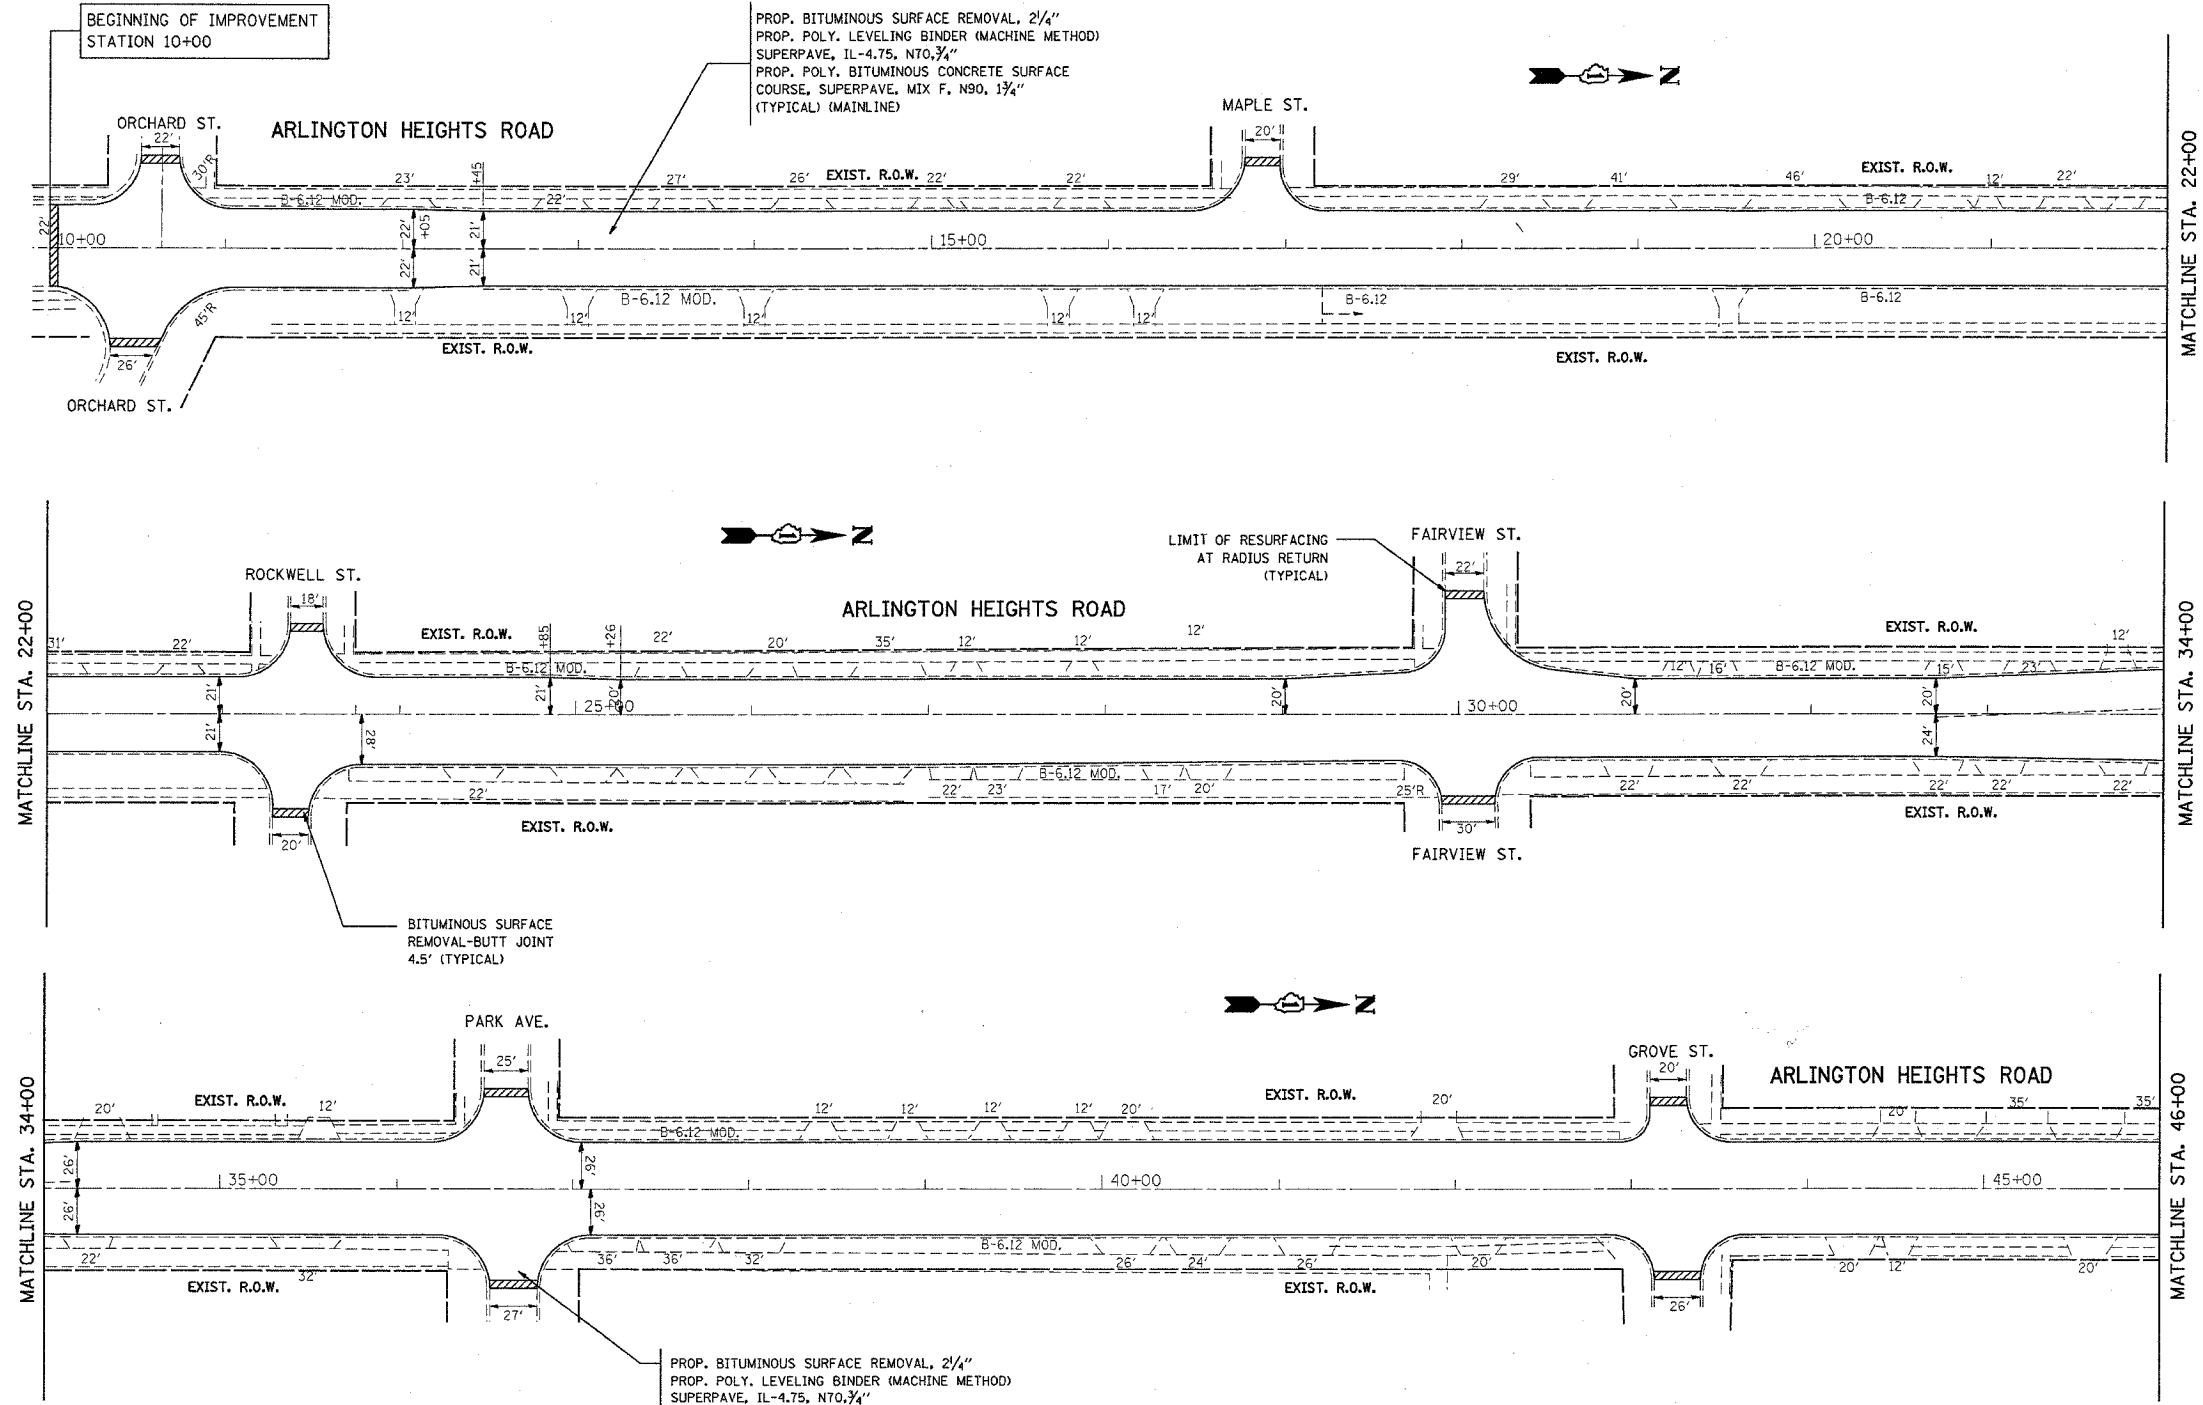

REVISIONS	
NAME	DATE

ILLINOIS DEPARTMENT OF TRANSPORTATION  
**ARLINGTON HEIGHTS ROAD**  
 CENTRAL RD TO PALATINE RD  
 ROADWAY PLAN

SCALE: 1"=50'  
 DATE \_\_\_\_\_ DRAWN BY \_\_\_\_\_  
 CHECKED BY \_\_\_\_\_

PLOT DATE = 4/4/2005  
 FILE NAME = c:\p\proj\met\10608&0710\1060817.dwg  
 USER NAME = hmc