


7. A.D. ETL.	SECTION	COUNTY	TOTAL SHEETS	SHEET NO.
2626	008(010)RS-4	COOK	35	13
STA.		TO STA.		
FED. ROAD DIST. NO. 7		ILLINOIS		FED. AID PROJECT

60817

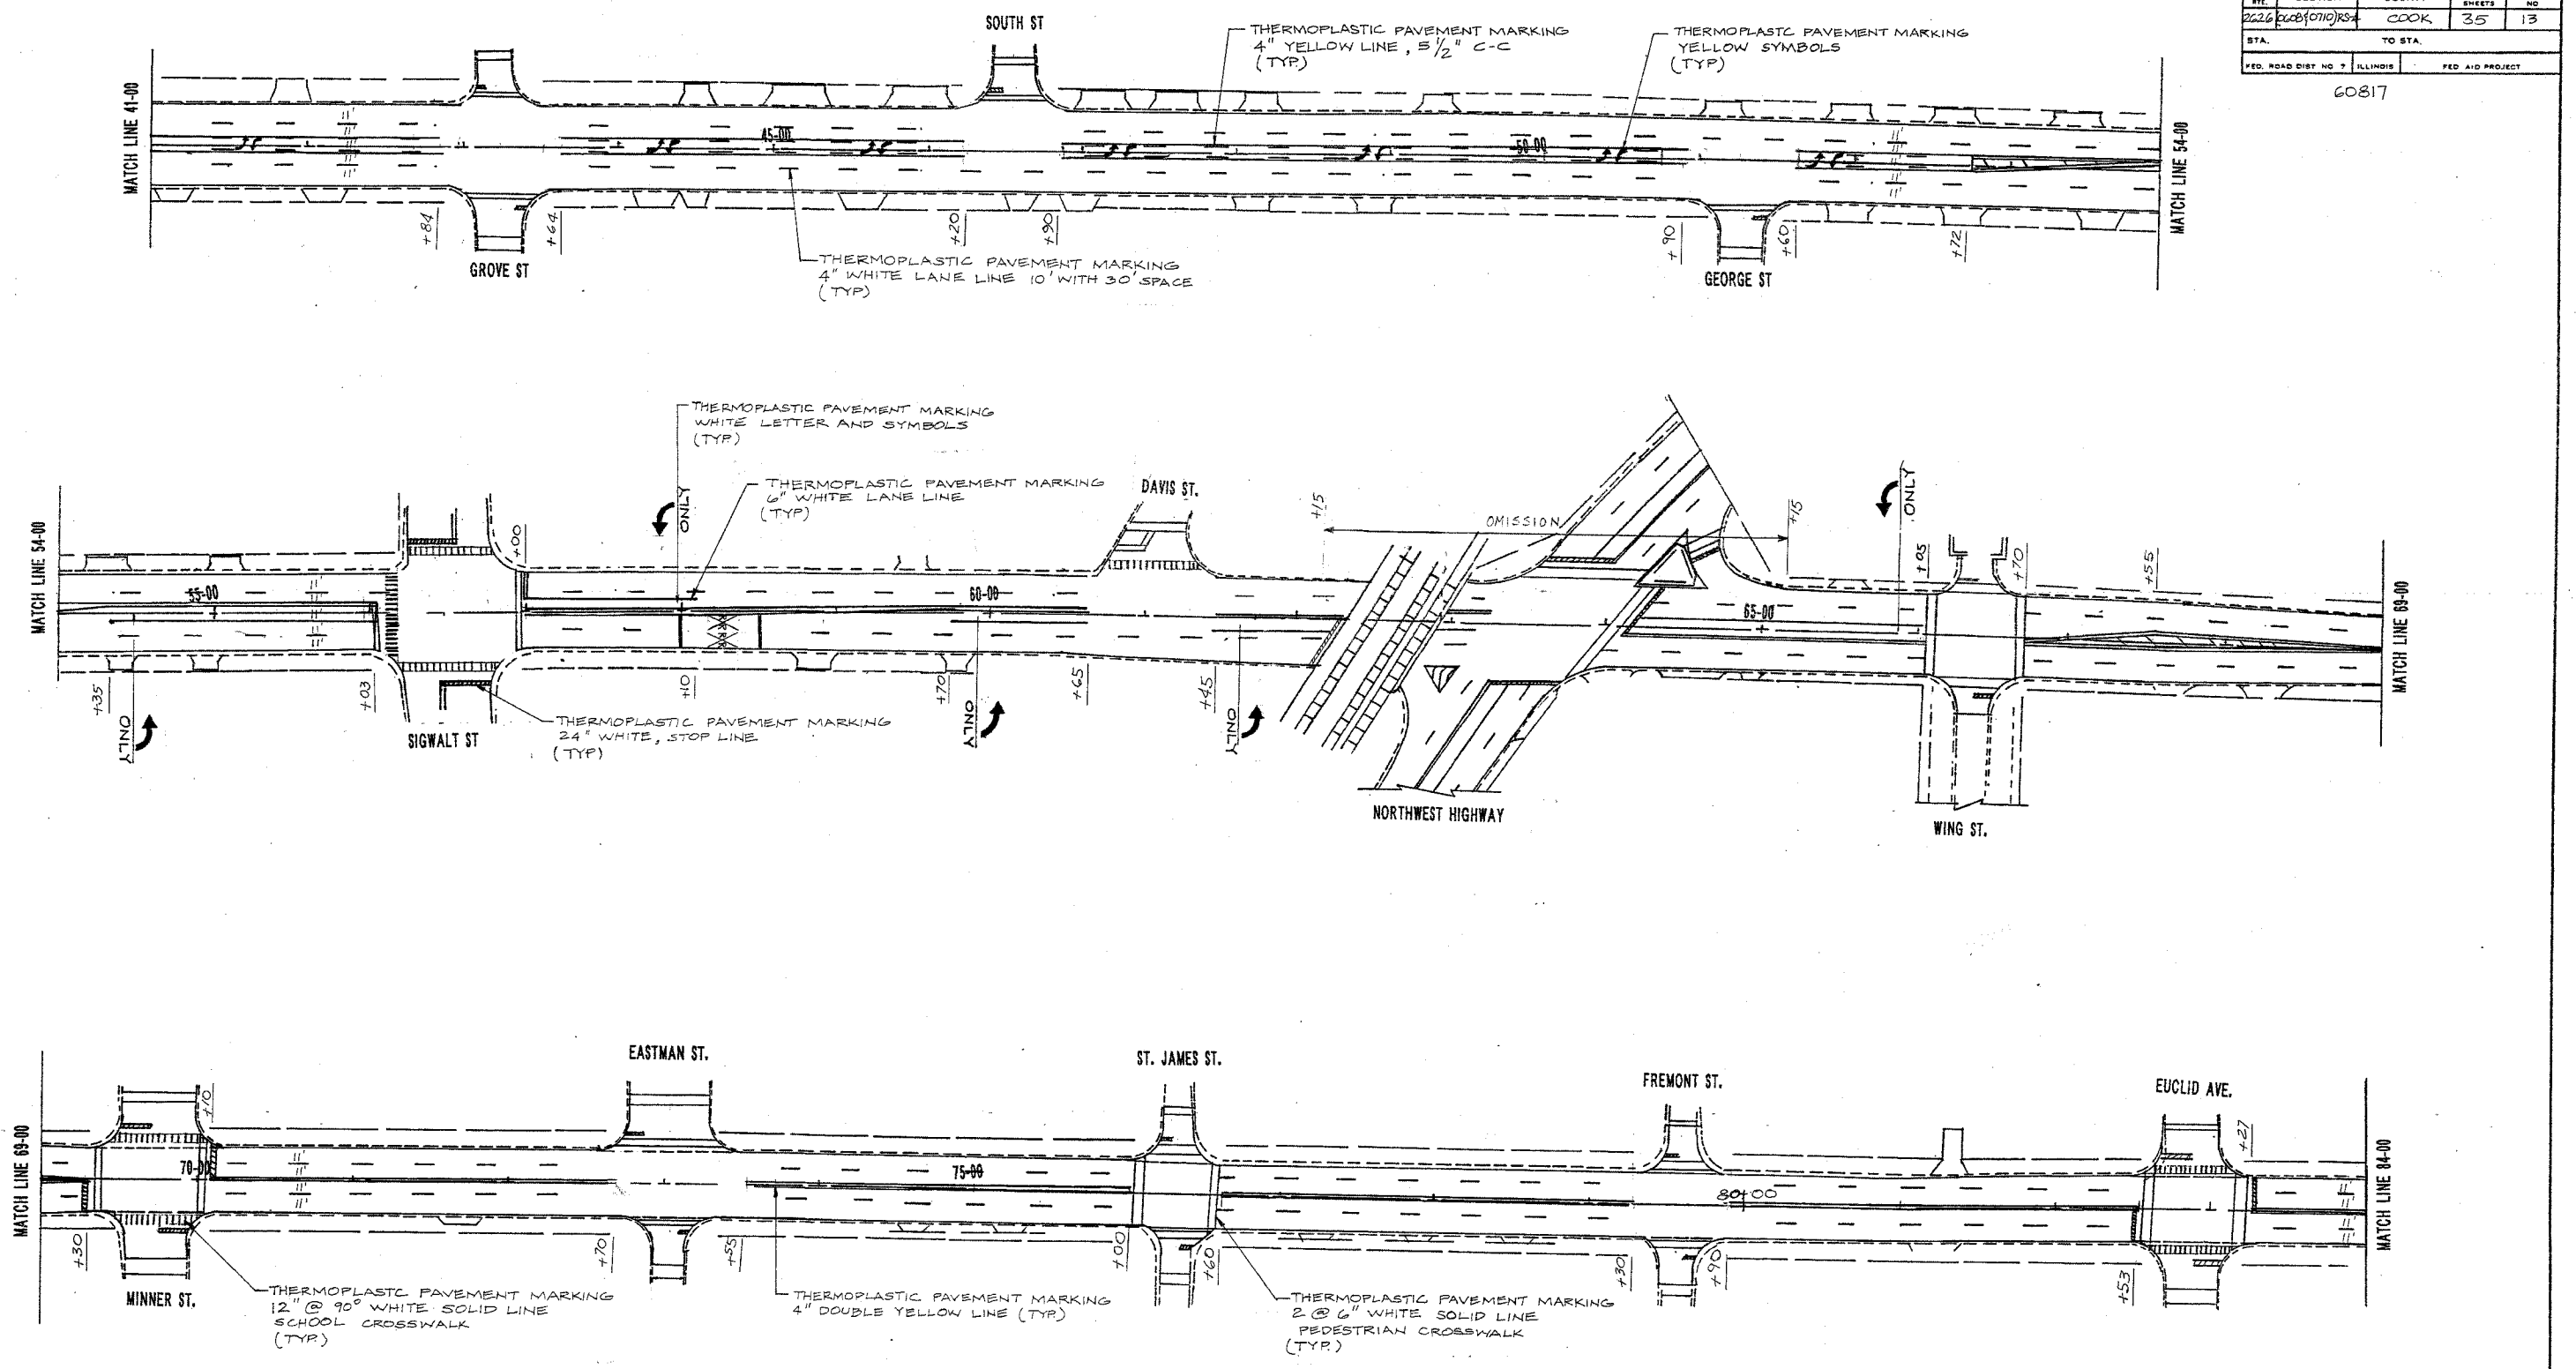

REVISIONS	
NAME	DATE

ILLINOIS DEPARTMENT OF TRANSPORTATION
ARLINGTON HEIGHTS ROAD
 PALATINE RD TO CENTRAL RD.
 ROADWAY & PAVEMENT MARKING PLAN

SCALE: VERT. _____
 HORIZ. _____
 DATE _____

DRAWN BY FRITZ
 CHECKED BY _____