


F. A. D. DIST.	SECTION	COUNTY	TOTAL SHEETS	SHEET NO.
2026	6008 (FORM) RS-4	COOK	35	14
STA.	TO STA.			
FED. ROAD DIST NO 7	ILLINOIS	FED. AID PROJECT		

60817

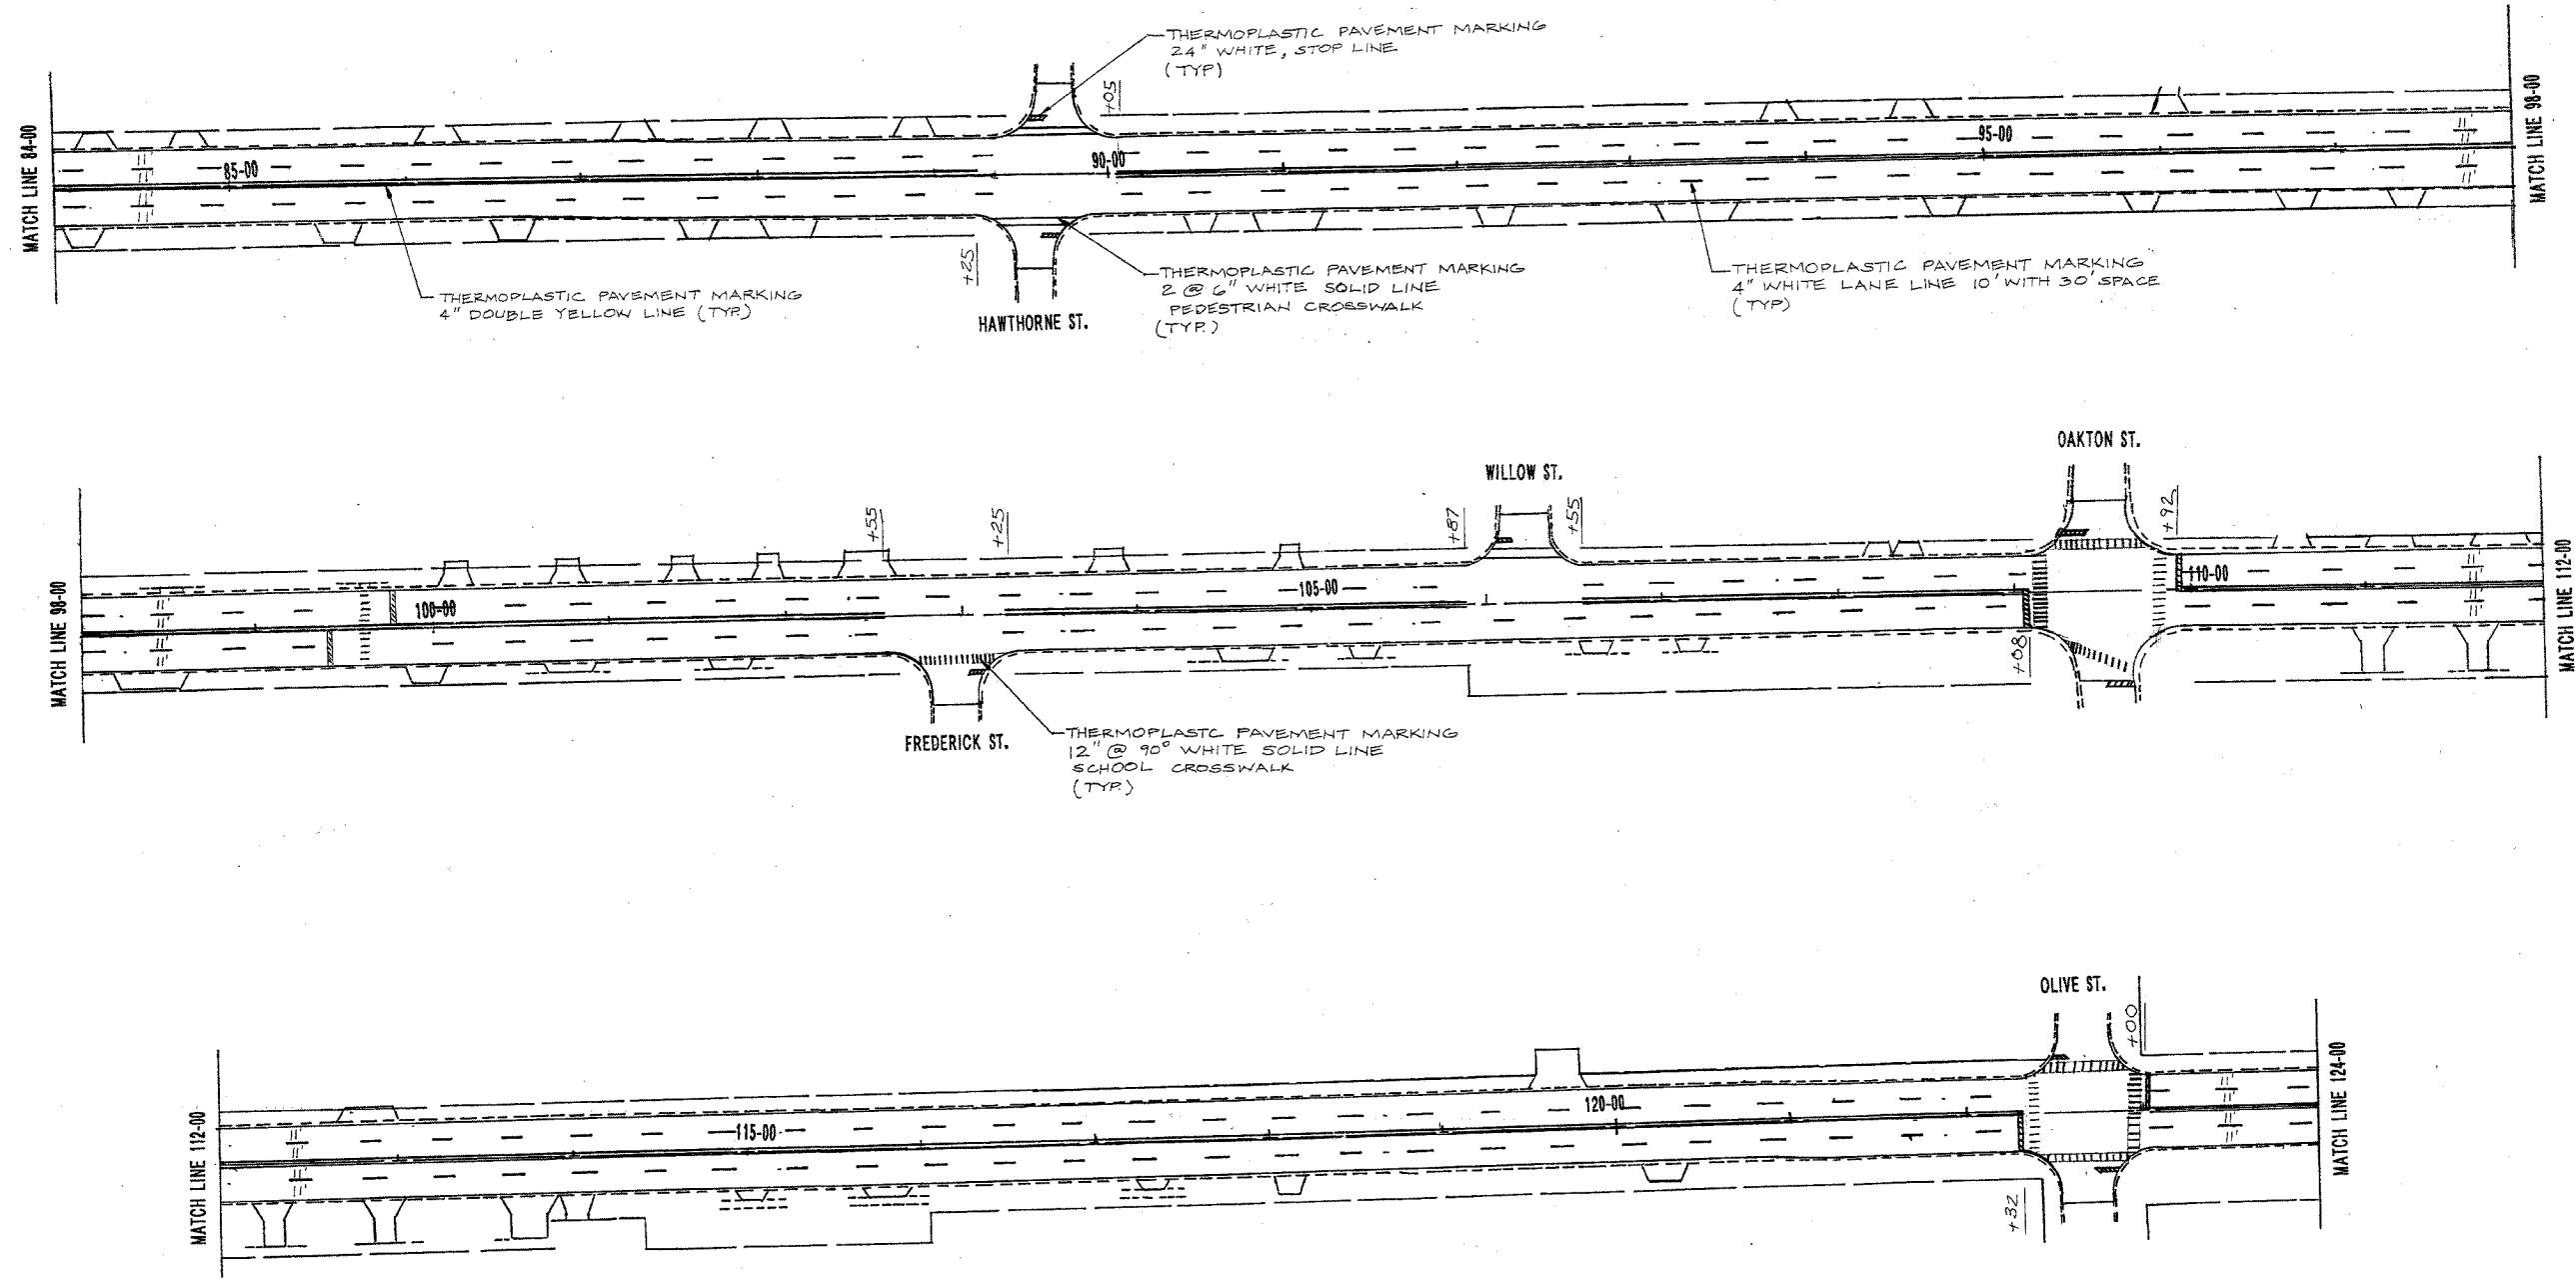

REVISIONS	
NAME	DATE

ILLINOIS DEPARTMENT OF TRANSPORTATION
 ARLINGTON HEIGHTS ROAD
 PALATINE RD TO CENTRAL RD.
 ROADWAY & PAVEMENT MARKING PLAN

SCALE: VERT. 1" = 50'
 HORIZ. 1" = 50'

DRAWN BY FRITZ
 CHECKED BY

44-111-101-102-103-199-200