


F.A.P. RTE.	SECTION	COUNTY	TOTAL SHEETS	SHEET NO.
337	20R-5	LAKE	562	78
STA.		TO STA.		
FED. ROAD DIST. NO.	ILLINOIS	FED. AID PROJECT		
D-91-552-99		60881		

DETOUR SIGN SCHEDULE

SIGN	MUTCD DESIGNATION	SIZE	QUANTITY
	M4-9	750mm X 600mm (30in X 24in)	1
	M4-9L	750mm X 600mm (30in X 24in)	2
	M4-9R	750mm X 600mm (30in X 24in)	2
	SPECIAL	2100mm X 900mm (84 in X 36in)	3
	W20-2	1200mm X 1200mm (48in X 48in)	3
	NONE	900mm X 300mm (36in X 12in)	16
	M4-9L	750mm X 600mm (30in X 24in)	2
	M4-9R	750mm X 600mm (30in X 24in)	2
	M4-8A	750mm X 600mm (30in X 24in)	1


NOTES:

- ALL DETOUR SIGNS SHALL BE IN ORANGE COLOR BACKGROUND WITH BLACK LETTERS.
- FOLLOW LATEST MUTCD MANUAL AND IDOT STANDARDS FOR DETOUR SIGNS AND MAINTENANCE OF TRAFFIC SIGNS.
- THE COST OF THE DETOUR SIGNING SHALL BE INCLUDED IN THE COST OF TRAFFIC CONTROL AND PROTECTION, SPECIAL.

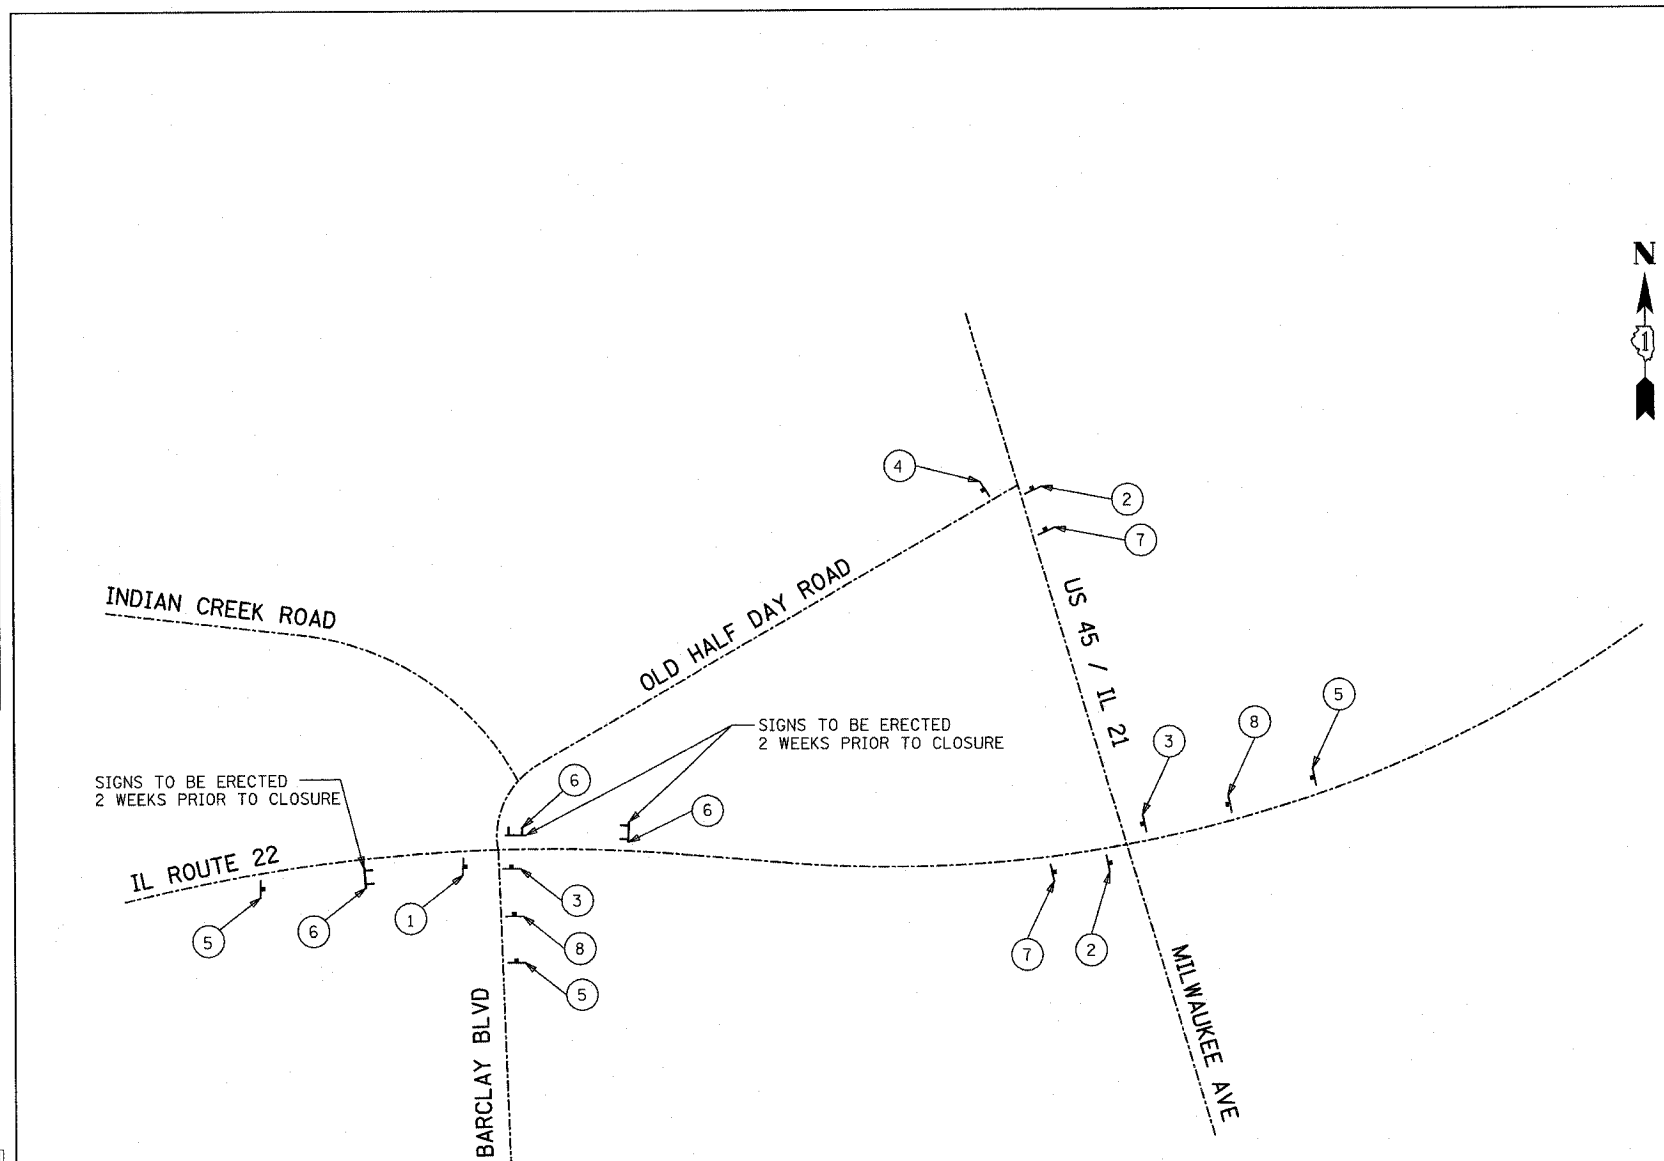

FINAL SURVEY	SURVEYED	DATE
SURVEY PLOTTED	PLOTTED	
NOTE BOOK	TEMPLATE	
AREAS	AREAS	
CHECKED	CHECKED	

ORIGINAL SURVEY	SURVEYED	DATE
SURVEY PLOTTED	PLOTTED	
NOTE BOOK	TEMPLATE	
AREAS	AREAS	
CHECKED	CHECKED	

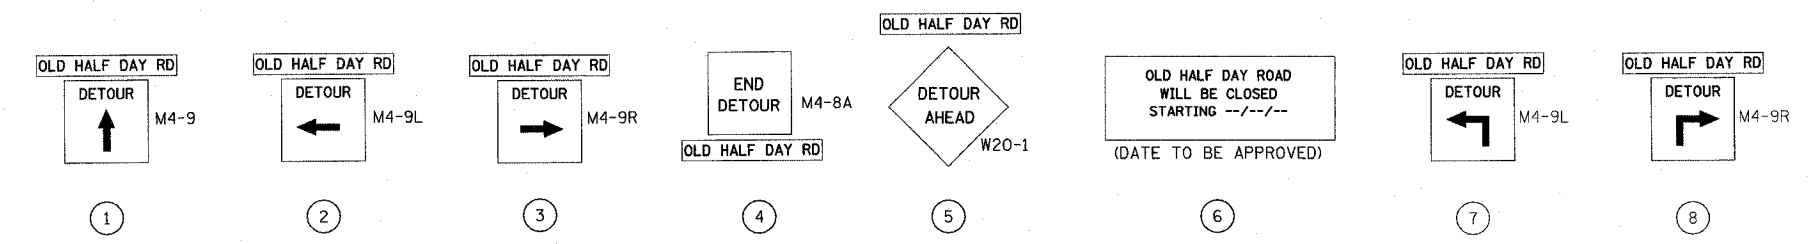

REVISIONS	
NAME	DATE

ILLINOIS DEPARTMENT OF TRANSPORTATION  
 IL RTE 22 (FAP 337)  
 IL RTE 83 TO US 45 / IL 21 (MILWAUKEE AVE)  
 MAINTENANCE OF TRAFFIC  
 OLD HALF DAY ROAD DETOUR PLAN  
 SCALE: NONE DRAWN BY: JSM  
 DATE: 03-22-2004 CHECKED BY: DAJ