

F.A.P. RTE.	SECTION	COUNTY	TOTAL SHEETS	SHEET NO.
337	20R-5	LAKE	562	154
STA.		TO STA.		
FED. ROAD DIST. NO.		ILLINOIS	FED. AID PROJECT	
D-91-552-99			60881	



SEE PEDESTRIAN TUNNEL DETAIL PLAN FOR ADDITIONAL INFORMATION

MATCHLINE STA. 200+360 - PEDESTRIAN TUNNEL DETAIL PLAN

COMED ROW

FINAL SURVEY NO.	SURVEYED BY	DATE
NOTE BOOK NO.	PLOTTED BY	
	AREAS CHECKED	

ORIGINAL SURVEY NO.	SURVEYED BY	DATE
NOTE BOOK NO.	PLOTTED BY	
	AREAS CHECKED	

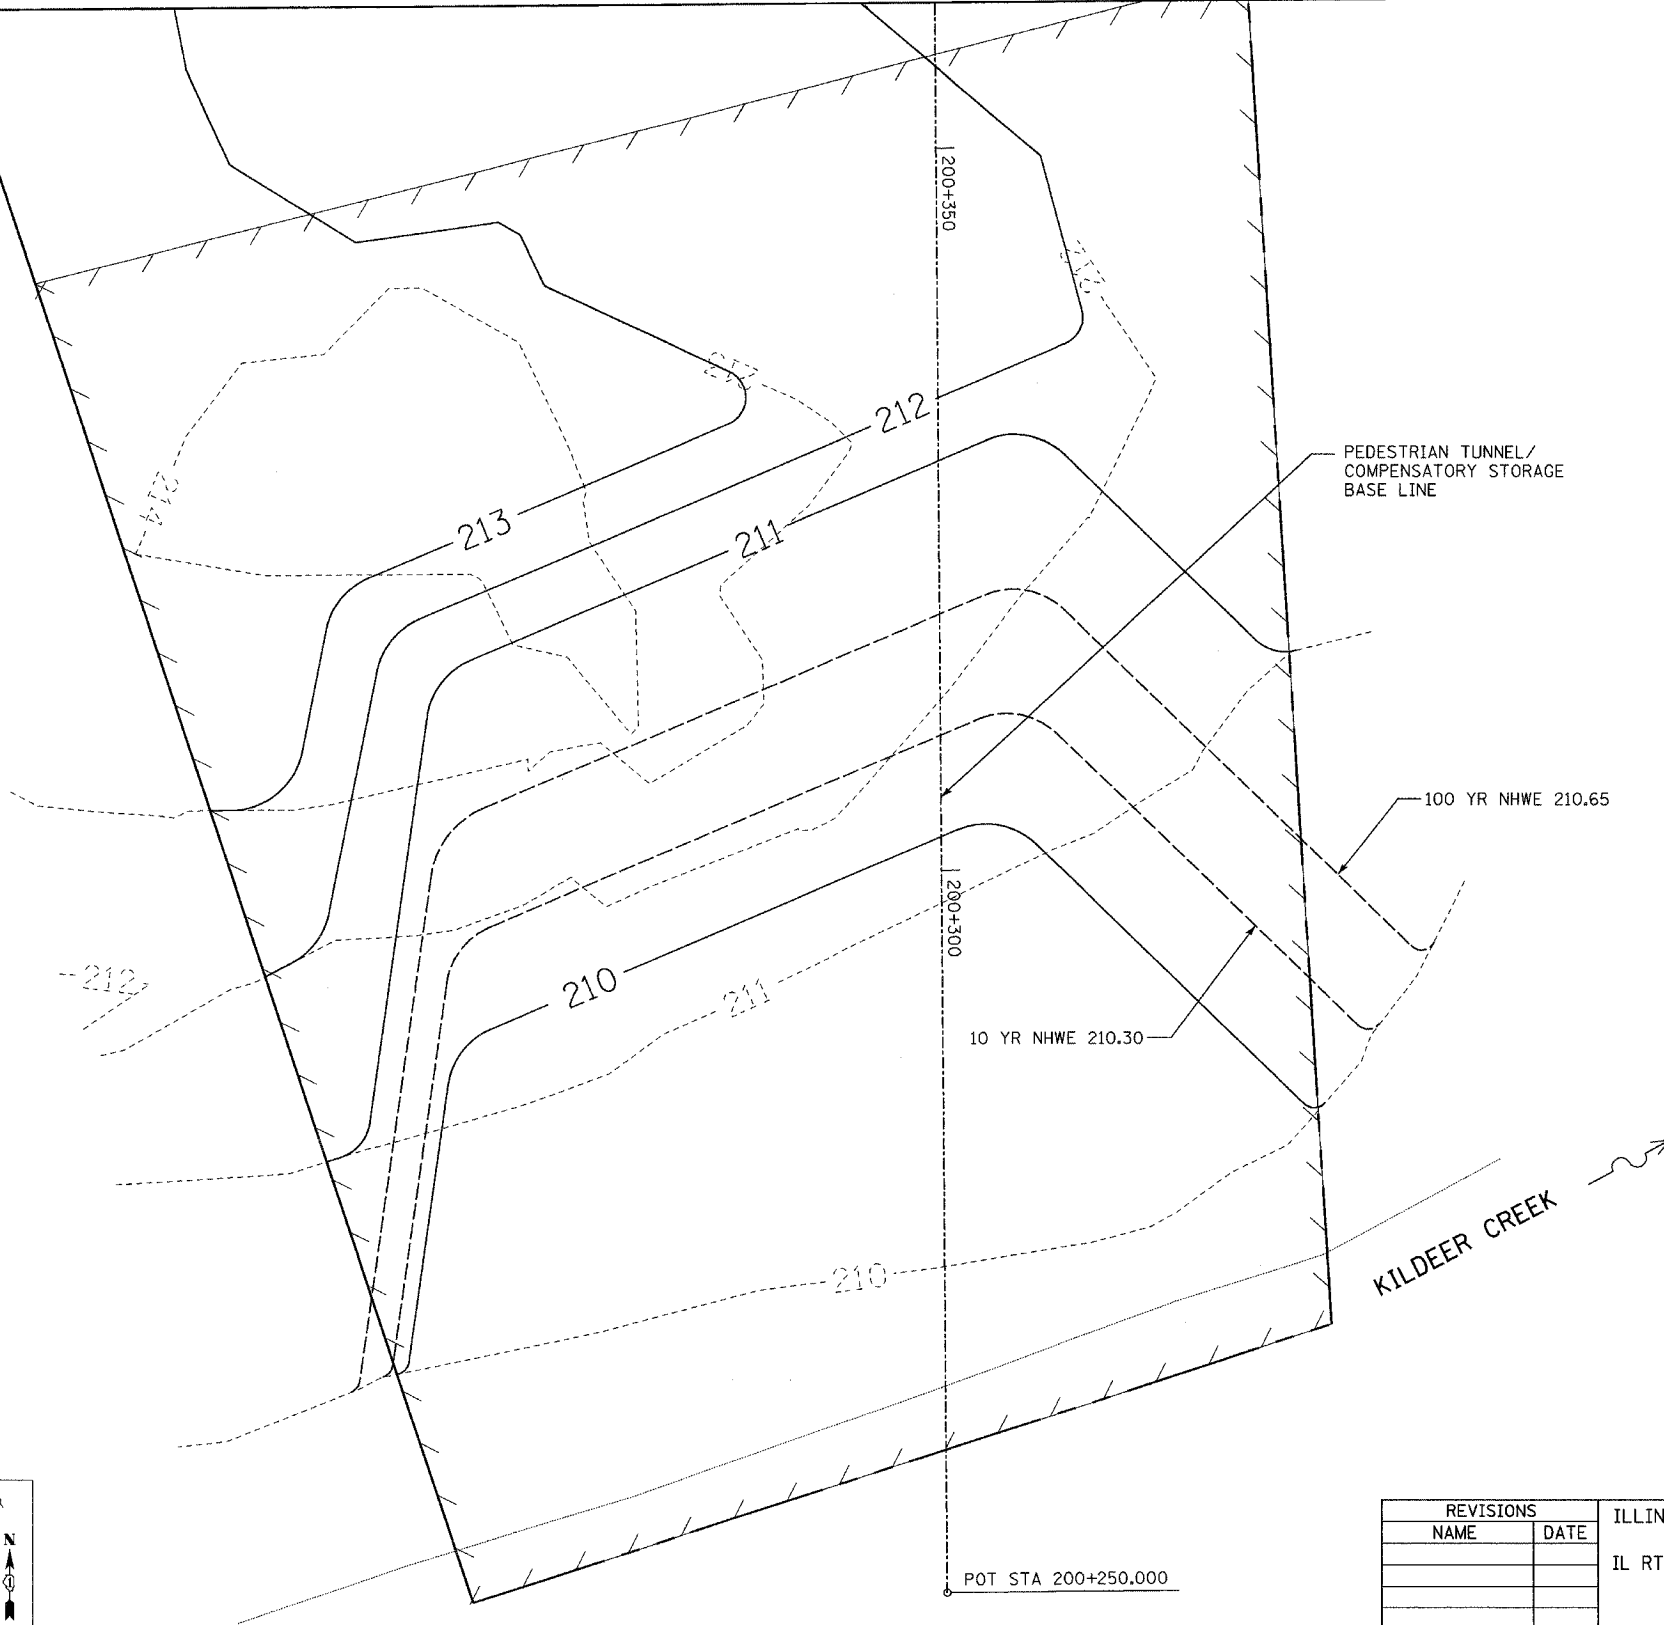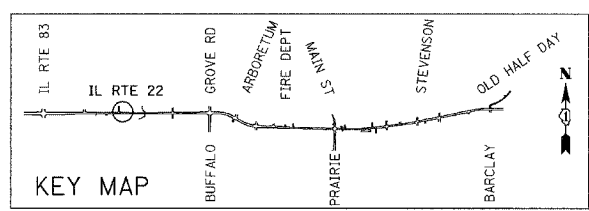

REVISIONS	
NAME	DATE

ILLINOIS DEPARTMENT OF TRANSPORTATION
 IL RTE 22 (FAP 337)
 IL RTE 83 TO US 45 / IL 21 (MILWAUKEE AVE)
**KILDEER CREEK
 COMPENSATORY STORAGE PLAN**
 SCALE: 1:250 DRAWN BY: JSM
 DATE: 03-22-2004 CHECKED BY: DAJ