


| | | | | |
|---------------------|---------------------------|--------|--------------|-----------|
| F.A.P. RTE. | SECTION | COUNTY | TOTAL SHEETS | SHEET NO. |
| | 20-R-5 | LAKE | 562 | 250 |
| STA. | TO STA. | | | |
| FED. ROAD DIST. NO. | ILLINOIS FED. AID PROJECT | | 60881 | |

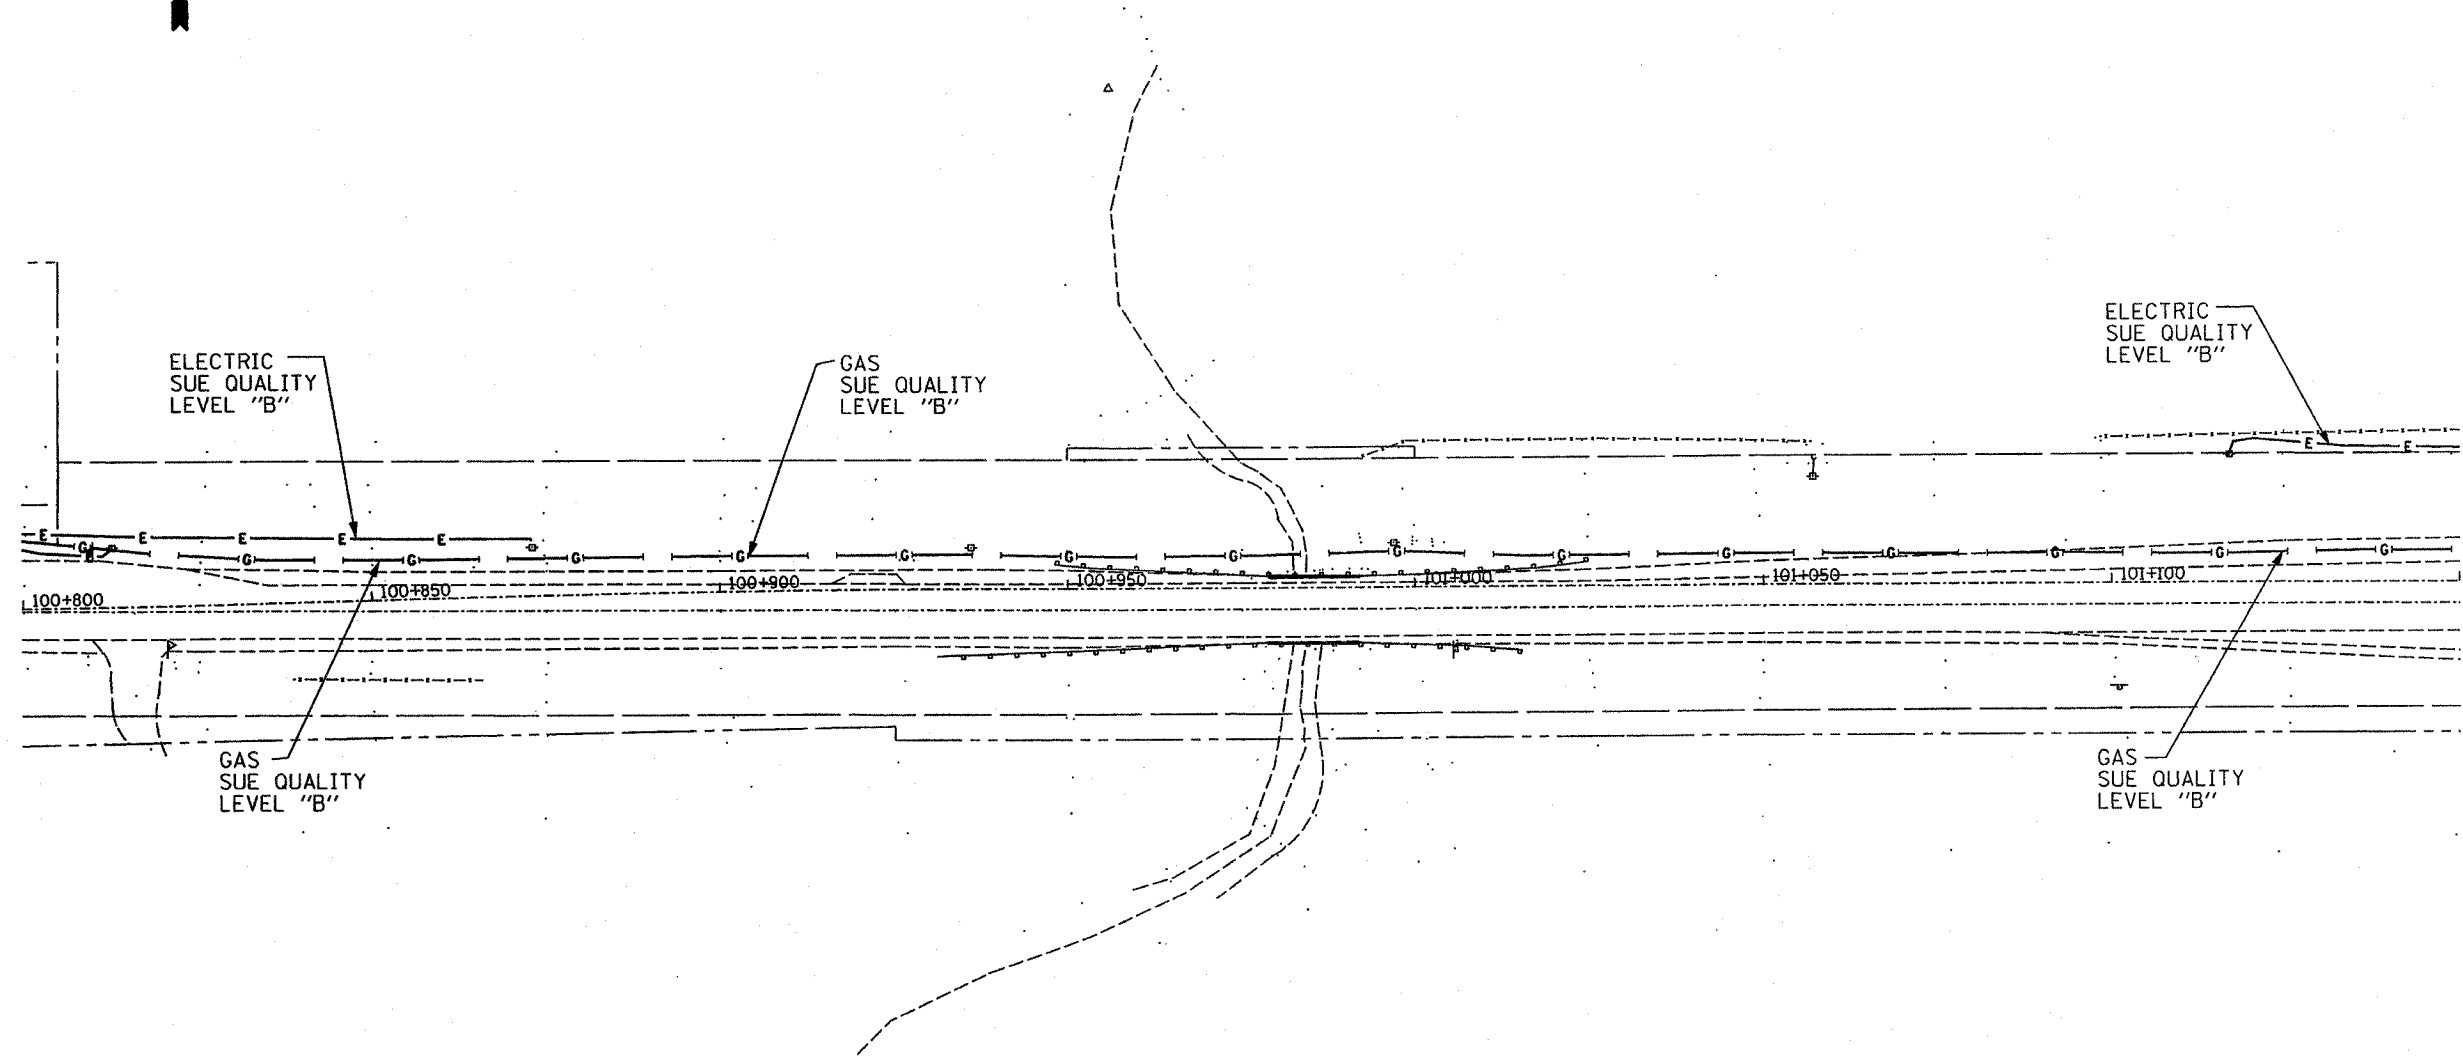

| | |
|-------------------|------------------|
| — T — T — | TELEPHONE |
| — W — W — | WATER |
| — G — G — | GAS |
| — CTV — CTV — CTV | CABLE TELEVISION |
| — FO — FO — FO | FIBER OPTIC |
| — E — E — | ELECTRIC |

TBE GROUP, INC.
 CIVIL ENGINEERING * TRANSPORTATION * ENVIRONMENTAL
 * PLANNING * UTILITY ENGINEERING/LOCATING
 SOUTHERN REGION: FL, GA, SC, NC
 NORTHERN REGION: IL, IN, MI, OH, MD, NJ, NY
 PA, VA, CANADA
 WESTERN REGION: AZ, NV, NM, TX, CA, OR, UT, WA

TBE SUE PAGE 15 of 14
 Signature: *[Handwritten Signature]*
 IL09500133-IL09500134
 SUE Quality Level "A" : Test Holes
 SUE Quality Level "B" : Designating



205 W. WACKER DRIVE
 SUITE 1020
 CHICAGO, IL 60606
 (312) 704-1970

Utility shown on these plans as depicted in the legend have been investigated by TBE Group, Inc in accordance with SUE Industry Standards as of 8/8/01.
 All other information shown has been provided to TBE Group, Inc by others.

| REVISIONS | | ILLINOIS DEPARTMENT OF TRANSPORTATION |
|------------------------|------|--|
| NAME | DATE | |
| | | RT 337 / IL RT 22 EAST OF IL RT 83 TO WEST OF US RT 45 / IL RT 21 |
| | | |
| | | |
| | | |
| | | |
| | | |
| SCALE : 1:500 | | DRAWN BY - JAC |
| DATE - SQL "B" 8/16/02 | | CHECKED BY - RLC |