


F.A.P. RTE.	SECTION	COUNTY	TOTAL SHEETS	SHEET NO.
337	20R-5	LAKE	562	304
STA. 103+750		TO STA. 104+450		
FED. ROAD DIST. NO.		ILLINOIS	FED. AID PROJECT	
0-91-552-99		60881		


BY	DATE
FINAL SURVEY PLOTTED	
NOTE BOOK TEMPLATE	
AREAS CHECKED	
NO.	

BY	DATE
ORIGINAL SURVEY PLOTTED	
NOTE BOOK TEMPLATE	
AREAS CHECKED	
NO.	

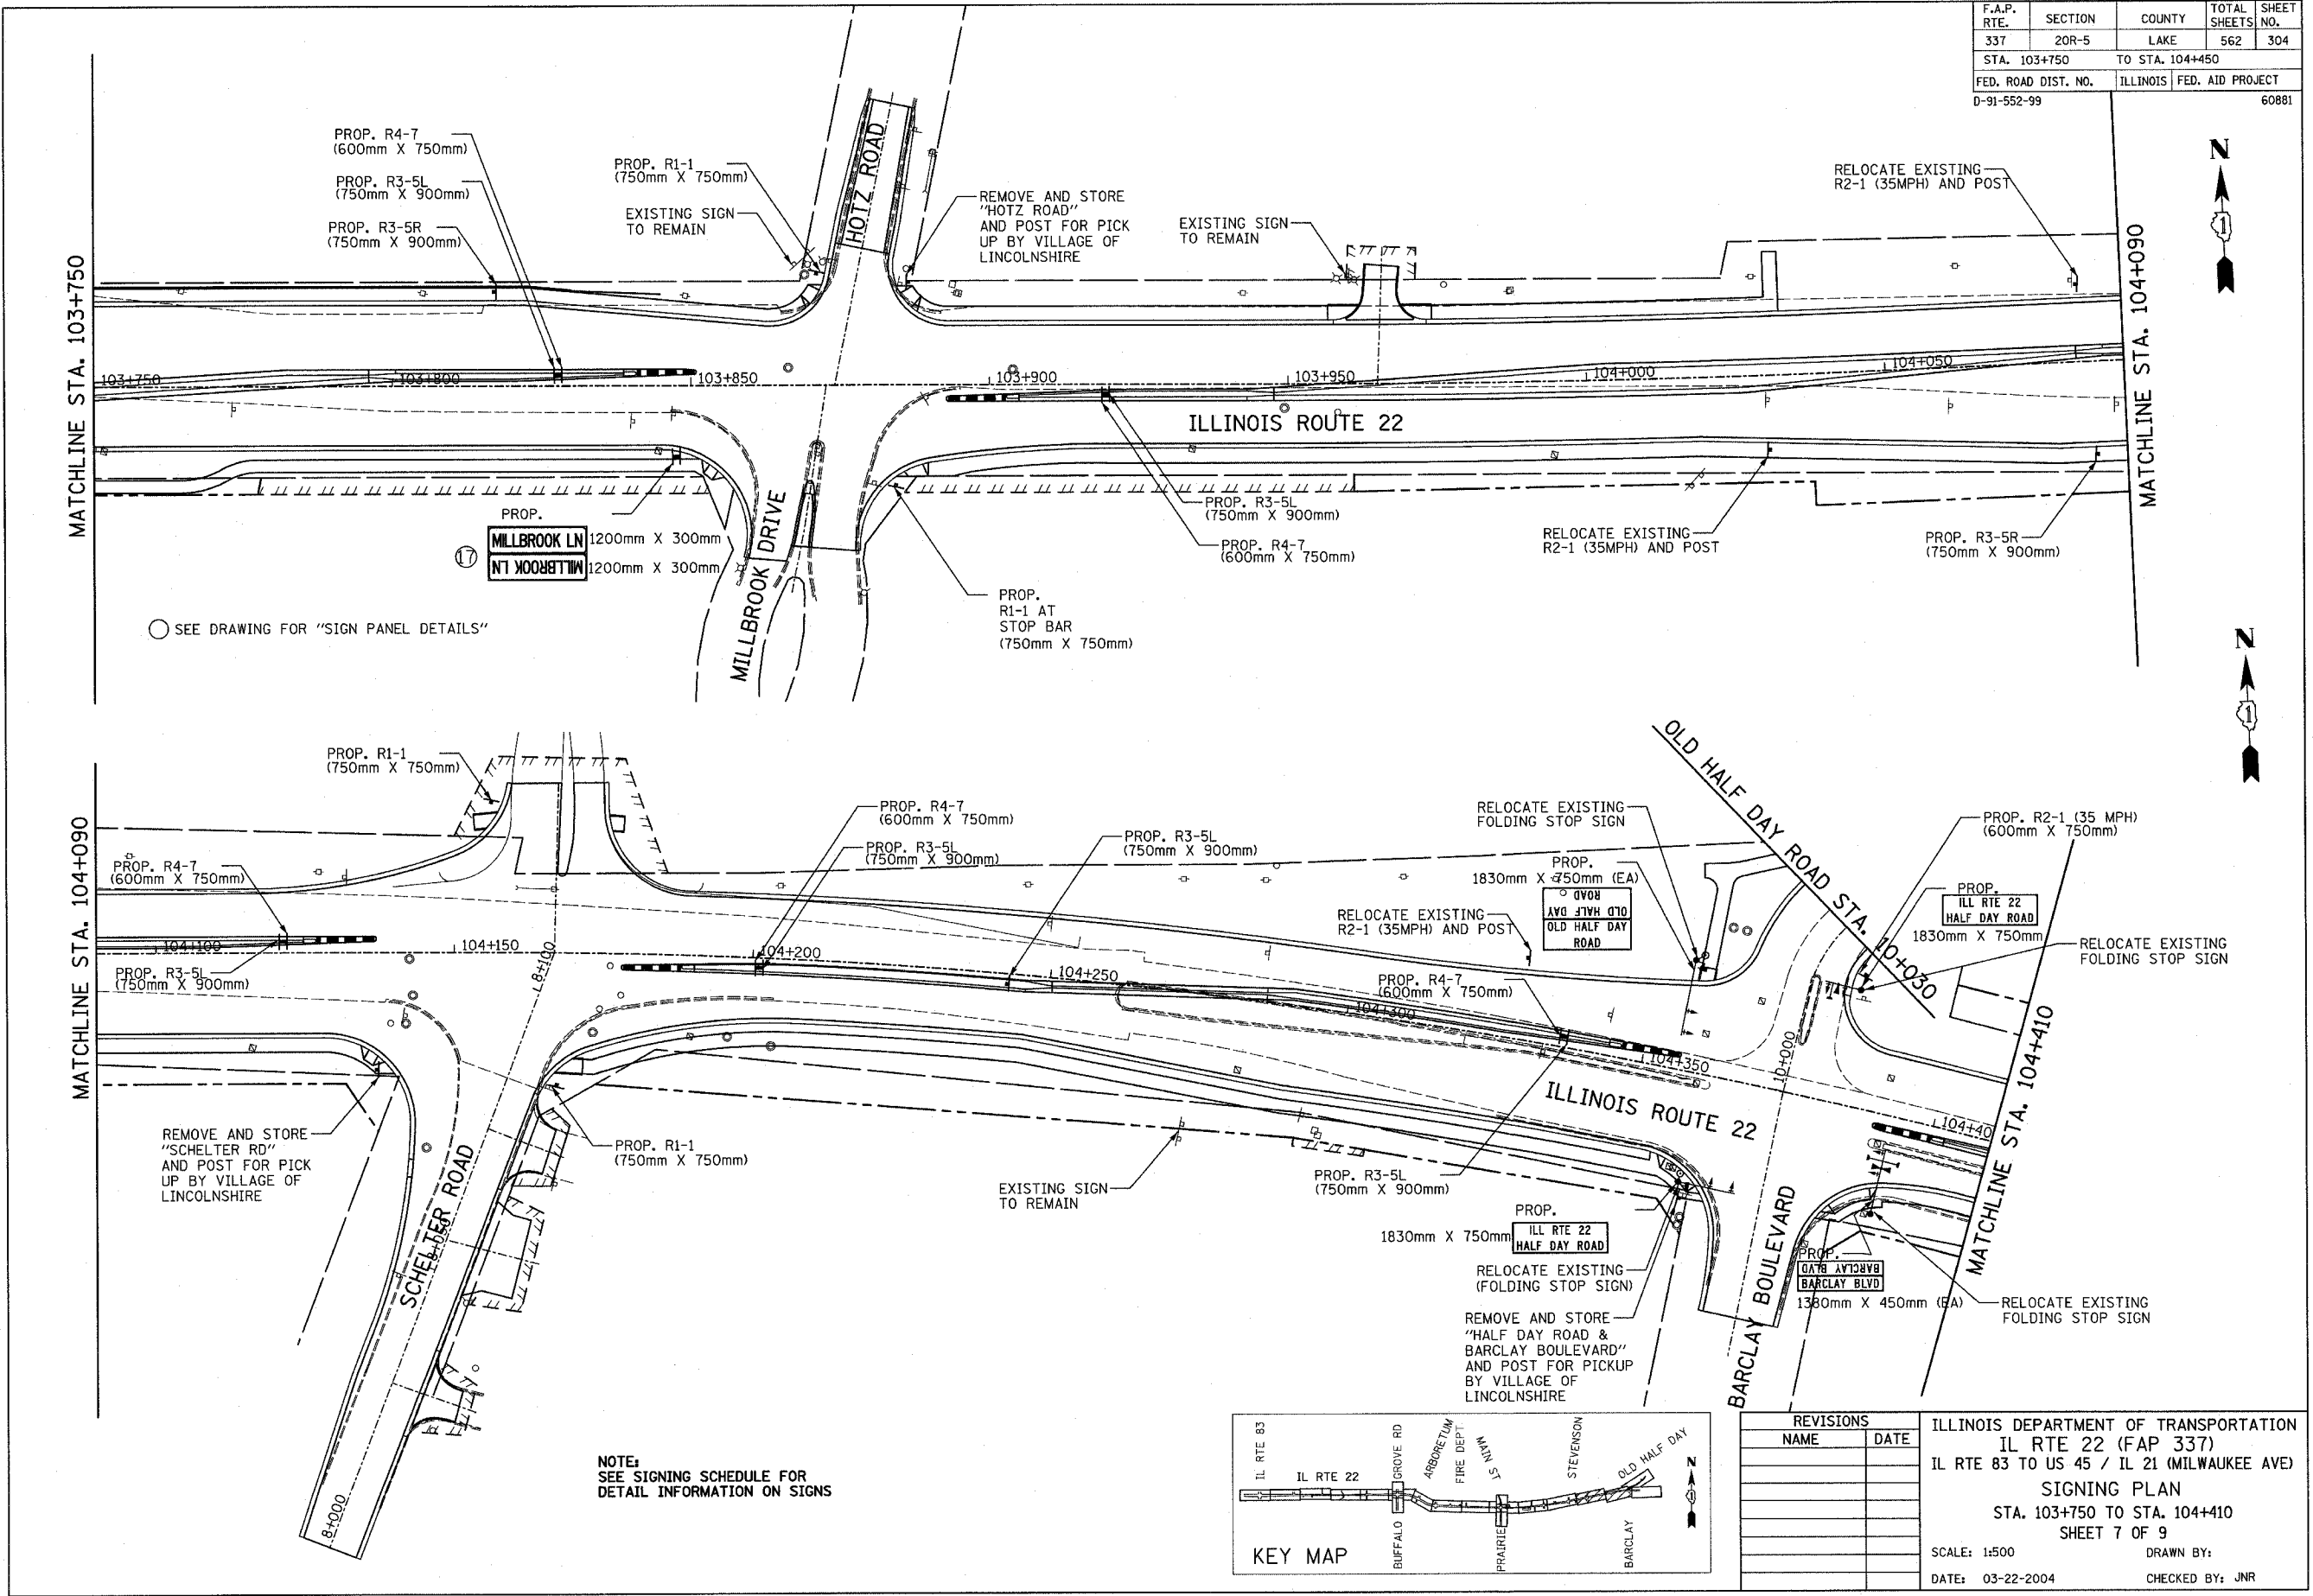

○ SEE DRAWING FOR "SIGN PANEL DETAILS"

NOTE:
SEE SIGNING SCHEDULE FOR
DETAIL INFORMATION ON SIGNS

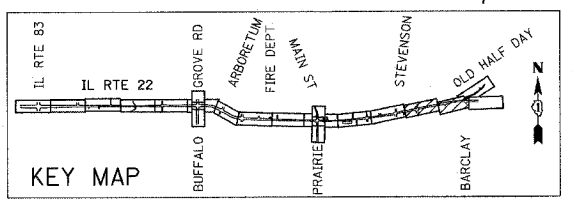

REVISIONS	
NAME	DATE

ILLINOIS DEPARTMENT OF TRANSPORTATION
IL RTE 22 (FAP 337)
IL RTE 83 TO US 45 / IL 21 (MILWAUKEE AVE)
SIGNING PLAN
STA. 103+750 TO STA. 104+410
SHEET 7 OF 9
SCALE: 1:500
DATE: 03-22-2004
DRAWN BY:
CHECKED BY: JNR

