


F.A.P. RTE.	SECTION	COUNTY	TOTAL SHEETS	SHEET NO.
337	20R-5	LAKE	562	380
STA.	TO STA.			
FED. ROAD DIST. NO.	ILLINOIS	FED. AID PROJECT		
D-91-552-99			60881	

INTERCONNECT SCHEMATIC LEGEND

- | | | | |
|--|--|--|--|
| EXISTING INTERSECTION CONTROLLER | | PROPOSED SAMPLING (SYSTEM) PREFORMED DETECTORS | |
| PROPOSED INTERSECTION CONTROLLER | | EXISTING FIBER OPTIC CABLE IN CONDUIT, NO. 62.5/125, MM12F SM12F | |
| EXISTING MASTER CONTROLLER | | PROPOSED FIBER OPTIC CABLE IN CONDUIT, NO. 62.5/125, MM12F SM12F | |
| PROPOSED MASTER CONTROLLER | | EXISTING INTERCONNECT CABLE - NO. 62.5/125 12F FIBER OPTIC CABLE | |
| MASTER MASTER CONTROLLER | | PROPOSED INTERCONNECT CABLE - NO. 62.5/125 12F FIBER OPTIC CABLE | |
| EXISTING INTERSECTION & SAMPLING (SYSTEM) DETECTORS | | EXISTING INTERCONNECT CABLE - NO. 18 3 PAIR TWISTED, SHIELDED | |
| PROPOSED INTERSECTION & SAMPLING (SYSTEM) DETECTORS | | PROPOSED INTERCONNECT CABLE - NO. 18 3 PAIR TWISTED, SHIELDED | |
| EXISTING INTERSECTION LOOP DETECTORS | | EXISTING LOOP DETECTOR CABLE 2/C TWISTED, SHIELDED | |
| PROPOSED SAMPLING (SYSTEM) DETECTORS | | PROPOSED LOOP DETECTOR CABLE 2/C TWISTED, SHIELDED | |
| EXISTING SAMPLING (SYSTEM) DETECTORS | | EXISTING ELECTRIC CABLE, 1/C (AS SPECIFIED) | |
| PROPOSED SAMPLING (SYSTEM) DETECTORS | | PROPOSED ELECTRIC CABLE, 1/C (AS SPECIFIED) | |
| EXISTING SAMPLING (SYSTEM) DETECTORS, PROPOSED INTERSECTION AND SAMPLING (SYSTEM) DETECTORS. | | EXISTING TELEPHONE CONNECTION | |
| EXISTING SAMPLING (SYSTEM) DETECTORS, PROPOSED SAMPLING (SYSTEM) DETECTORS. | | PROPOSED TELEPHONE CONNECTION | |
| EXISTING PREFORMED INTERSECTION & SAMPLING (SYSTEM) DETECTORS | | | |
| PROPOSED PREFORMED INTERSECTION & SAMPLING (SYSTEM) DETECTORS | | | |
| EXISTING SAMPLING (SYSTEM) PREFORMED DETECTORS | | | |

FINAL SURVEY PLOTTED	BY	DATE
SURVEY PLOTTED		
NOTE BOOK TEMPLATE		
AREAS CHECKED		
NO.		

ORIGINAL SURVEY PLOTTED	BY	DATE
SURVEY PLOTTED		
NOTE BOOK TEMPLATE		
AREAS CHECKED		
NO.		

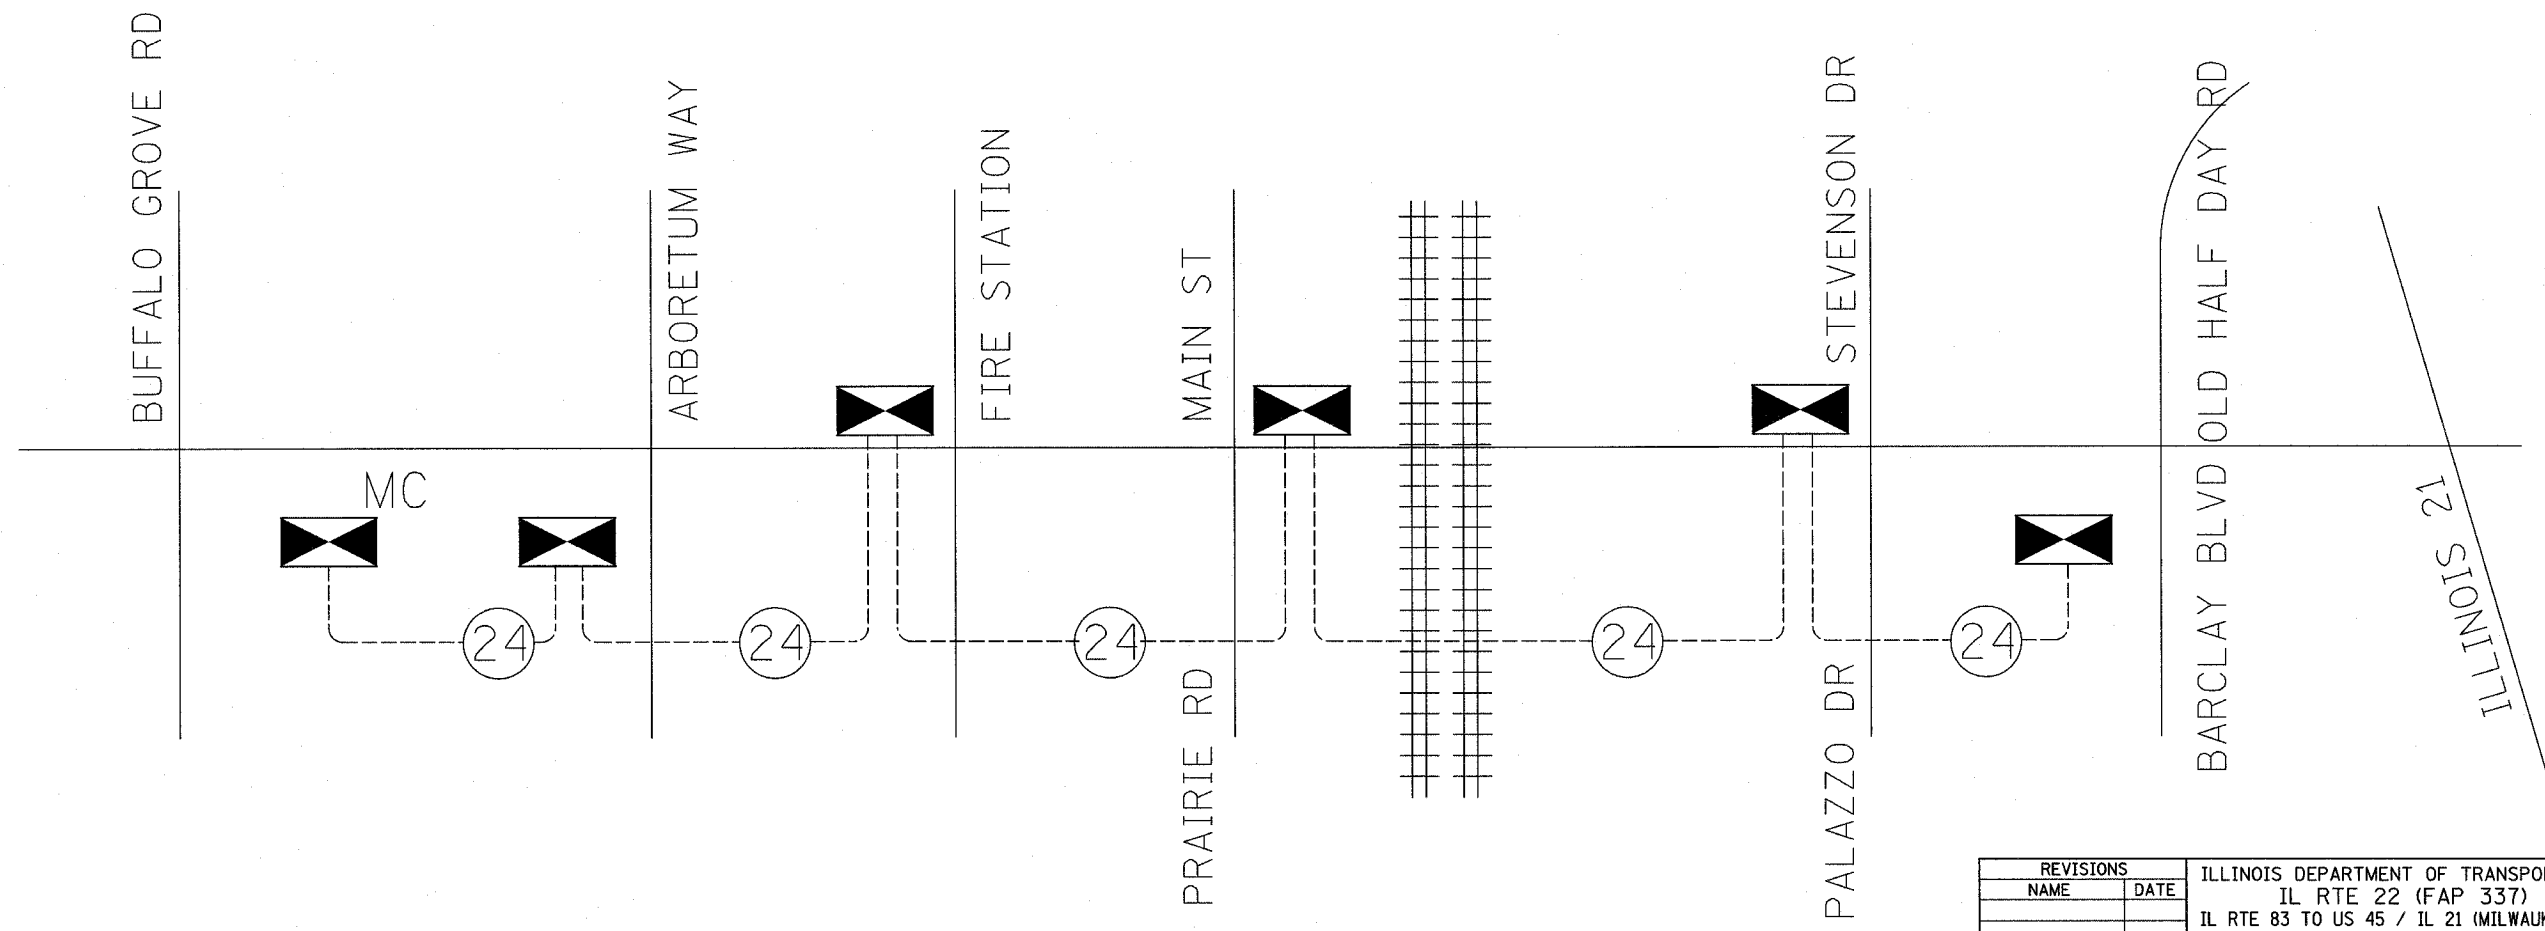

REVISIONS		ILLINOIS DEPARTMENT OF TRANSPORTATION IL RTE 22 (FAP 337) IL RTE 83 TO US 45 / IL 21 (MILWAUKEE AVE)
NAME	DATE	
		IL 22 TEMPORARY INTERCONNECT SCHEMATIC
SCALE: NOT TO SCALE		DRAWN BY: AMB
DATE: 03-22-2004		CHECKED BY: JPS