


F.A.P. RTE.	SECTION	COUNTY	TOTAL SHEETS	SHEET NO.
337	20R-5	LAKE	562	381
STA.		TO STA.		
FED. ROAD DIST. NO.		ILLINOIS	FED. AID PROJECT	
0-91-552-99		60881		


BY	DATE
FINAL SURVEYED	
SURVEY PLOTTED	
NOTE BOOK TEMPLATE	
AREAS CHECKED	
NO.	

BY	DATE
ORIGINAL SURVEYED	
SURVEY PLOTTED	
NOTE BOOK TEMPLATE	
AREAS CHECKED	
NO.	

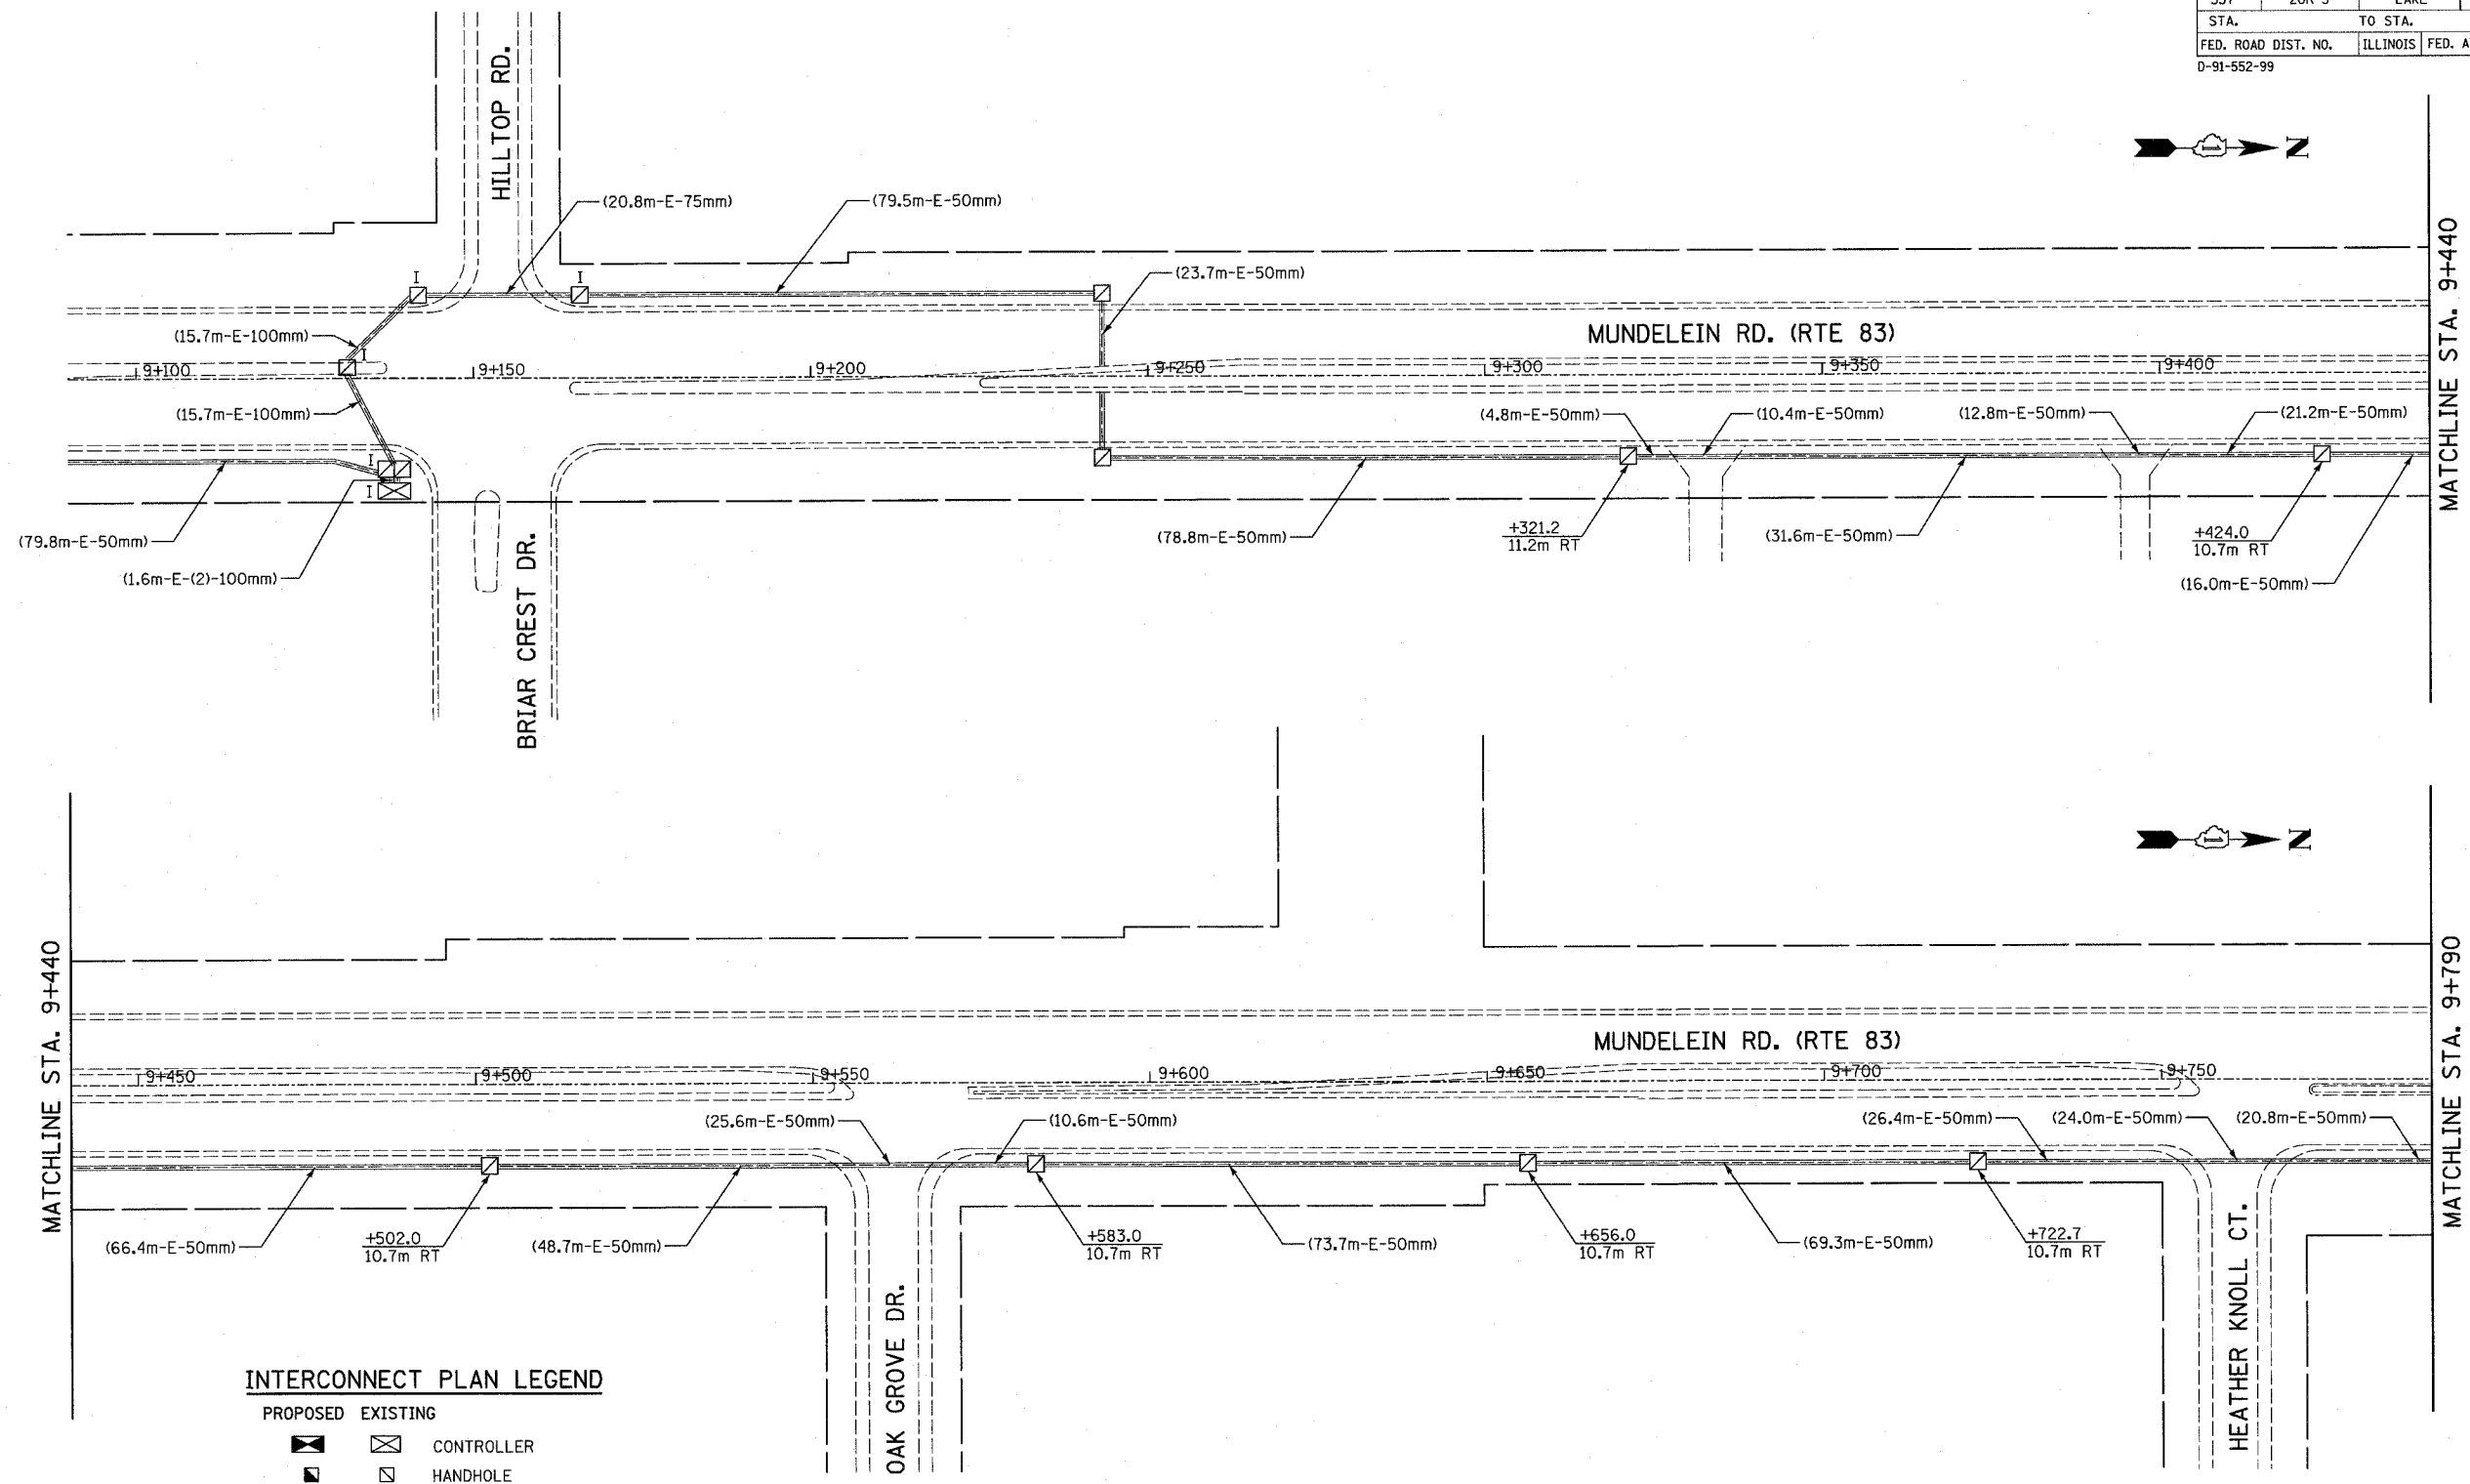

INTERCONNECT PLAN LEGEND

- | | | |
|----------|----------|--|
| PROPOSED | EXISTING | |
| | | CONTROLLER |
| | | HANDHOLE |
| | | DOUBLE HANDHOLE |
| | | HEAVY DUTY HANDHOLE |
| | | G.S. CONDUIT IN TRENCH(T)
OR PUSHED (P) |
| | | DETECTOR LOOP |
| UD | IS | UNIT DUCT SYSTEM |
| S | I | SYSTEM INTERSECTION |

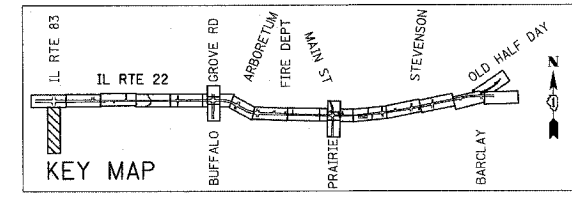

REVISIONS	
NAME	DATE

ILLINOIS DEPARTMENT OF TRANSPORTATION
 IL RTE 22 (FAP 337)
 IL RTE 83 TO US 45 / IL 21 (MILWAUKEE AVE)
 TRAFFIC SIGNAL INTERCONNECTION
 MUNDELEIN ROAD (RTE 83)
 STA. 9+100 TO STA. 9+790
 SHEET 1 OF 10
 SCALE: 1:500
 DATE: 03-22-2004
 DRAWN BY: BK
 CHECKED BY: DAJ