


STATE OF ILLINOIS  
DEPARTMENT OF TRANSPORTATION


FAP	SECTION	COUNTY	SHEETS	SHEET	SHEET NO.
337	20R-5	LAKE	562	445	9 SHEETS
FED. ROAD DIST. NO. 7		ILLINOIS		FED. AID PROJECT -	
D-91-552-99		Contract No. 60881			

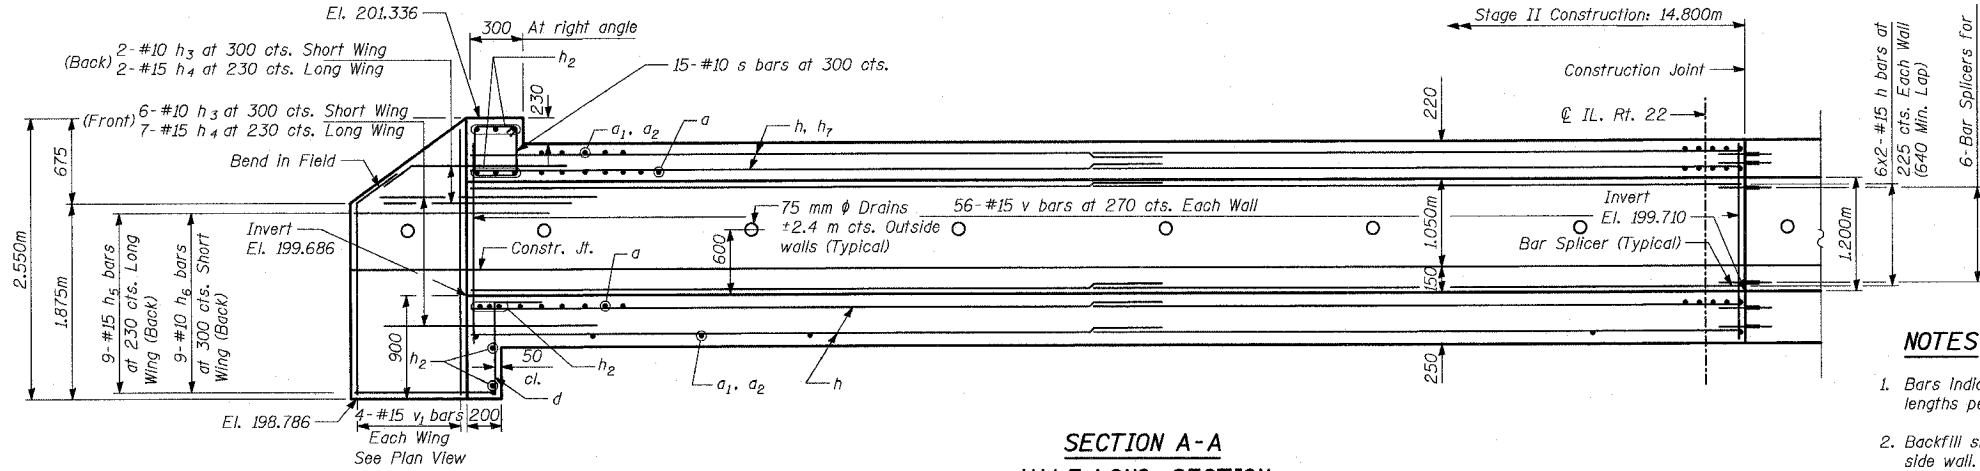

SECTION A-A  
HALF LONG. SECTION

NOTES

1. Bars Indicated thus 20 x 2-#15 etc. Indicates 20 lines of bars with 2 lengths per line.
2. Backfill shall be placed in equal layers behind each side wall. At no time shall the fill behind one sidewall be more than 600 mm higher than behind the opposite wall.
3. For Section and Details, see sheet 5 of 9.

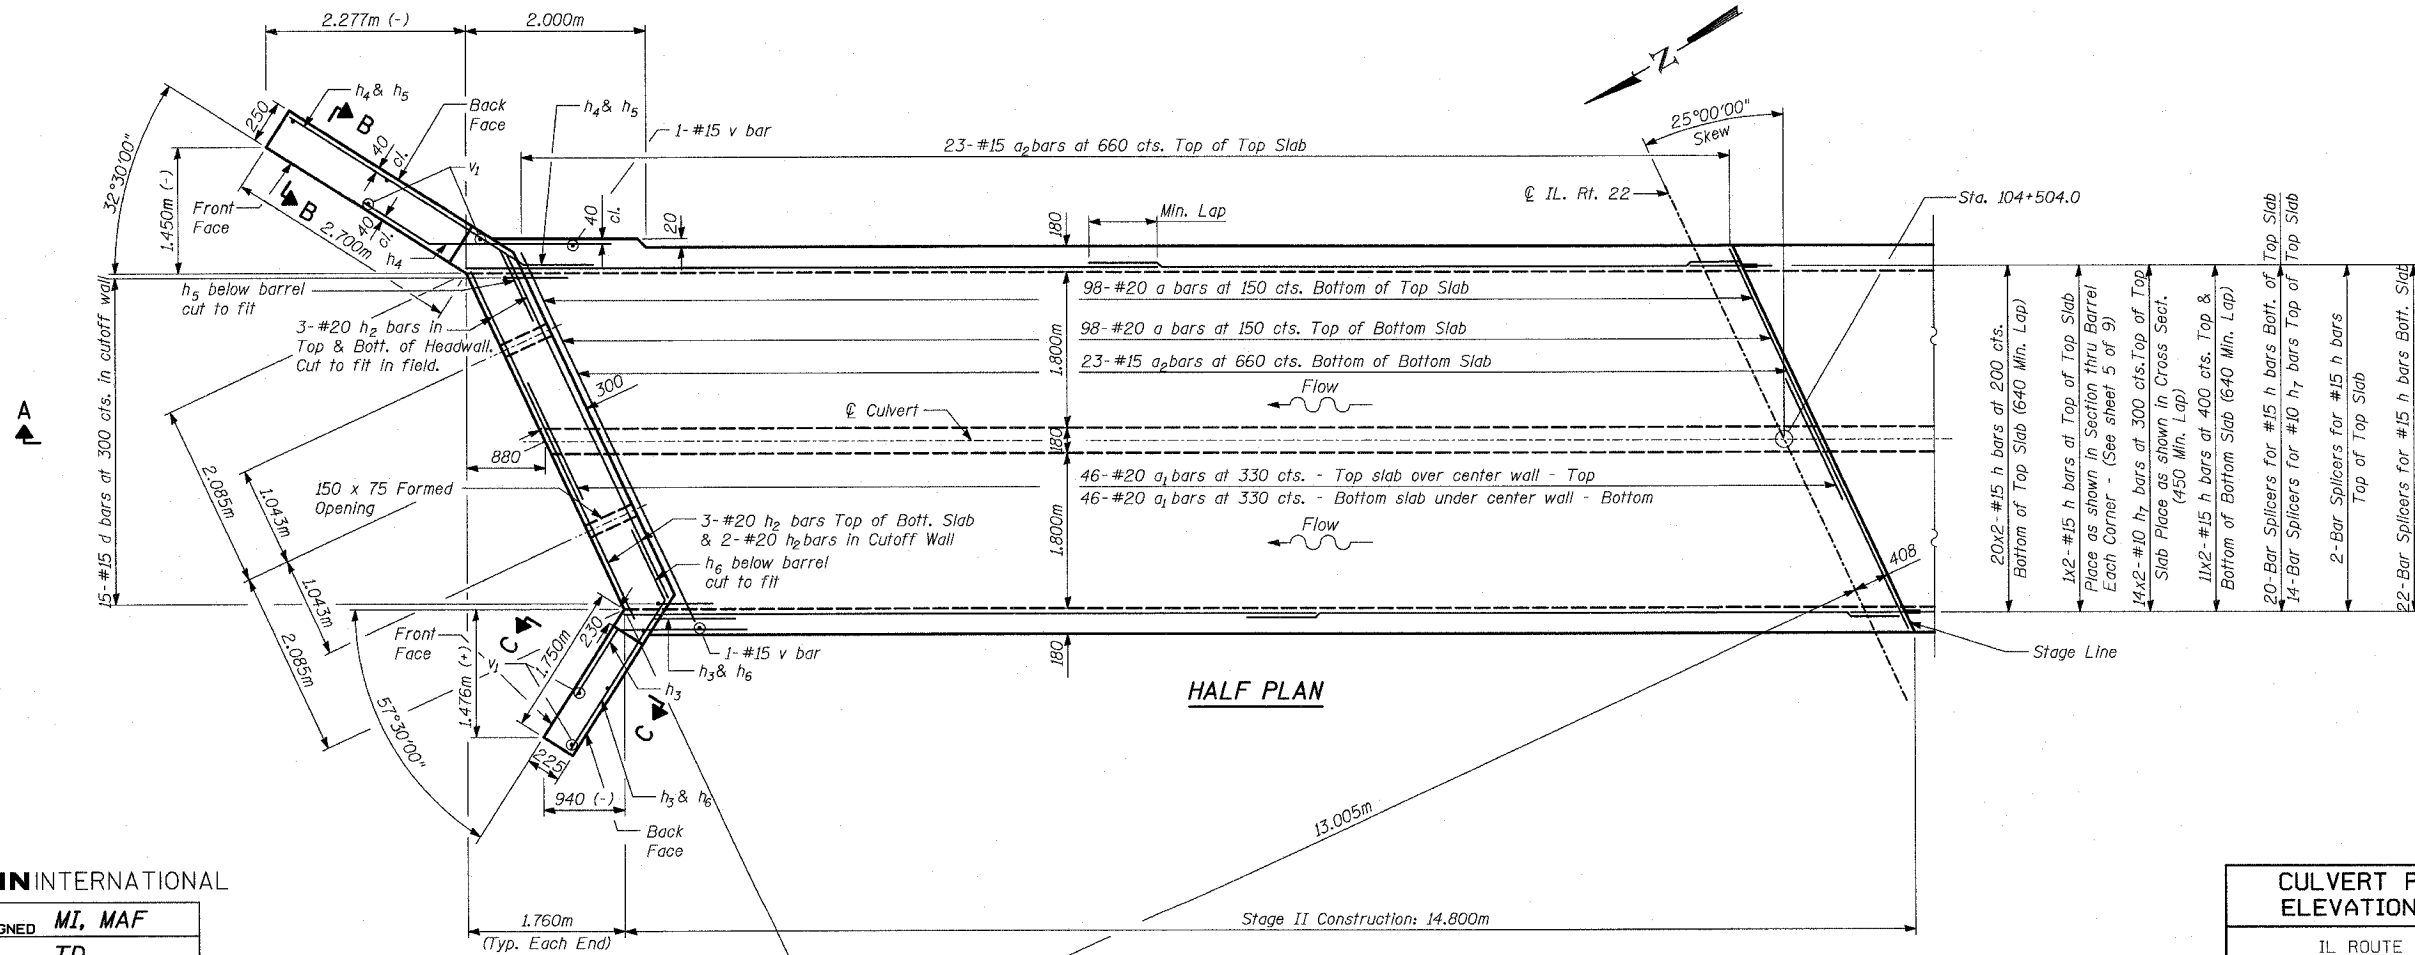

HALF PLAN

TYLIN INTERNATIONAL

DESIGNED	MI, MAF
CHECKED	TD
DRAWN	MAF
CHECKED	TD, MAF
DATE	03-22-2004

CULVERT PLAN AND  
ELEVATION - NORTH

IL ROUTE 22 OVER  
INDIAN CREEK TRIBUTARY  
FAP 337 SECTION 20R-5  
LAKE COUNTY  
STA. 104+504.000  
S.N. 049-C002