


FINAL SURVEY	DATE
BLANKETED	
NOTED	
NO. AREAS CHECKED	

ORIGINAL SURVEY	DATE
PLOTTED	
NOTED	
NO. AREAS CHECKED	

F.A.P. RTE.	SECTION	COUNTY	TOTAL SHEETS	SHEET NO.
337	20R-5	LAKE	562	477
STA. 99+825.000		TO STA. 104+600.000		
FED. ROAD DIST. NO.		ILLINOIS FED. AID PROJECT		
D-91-552-99		608B1		

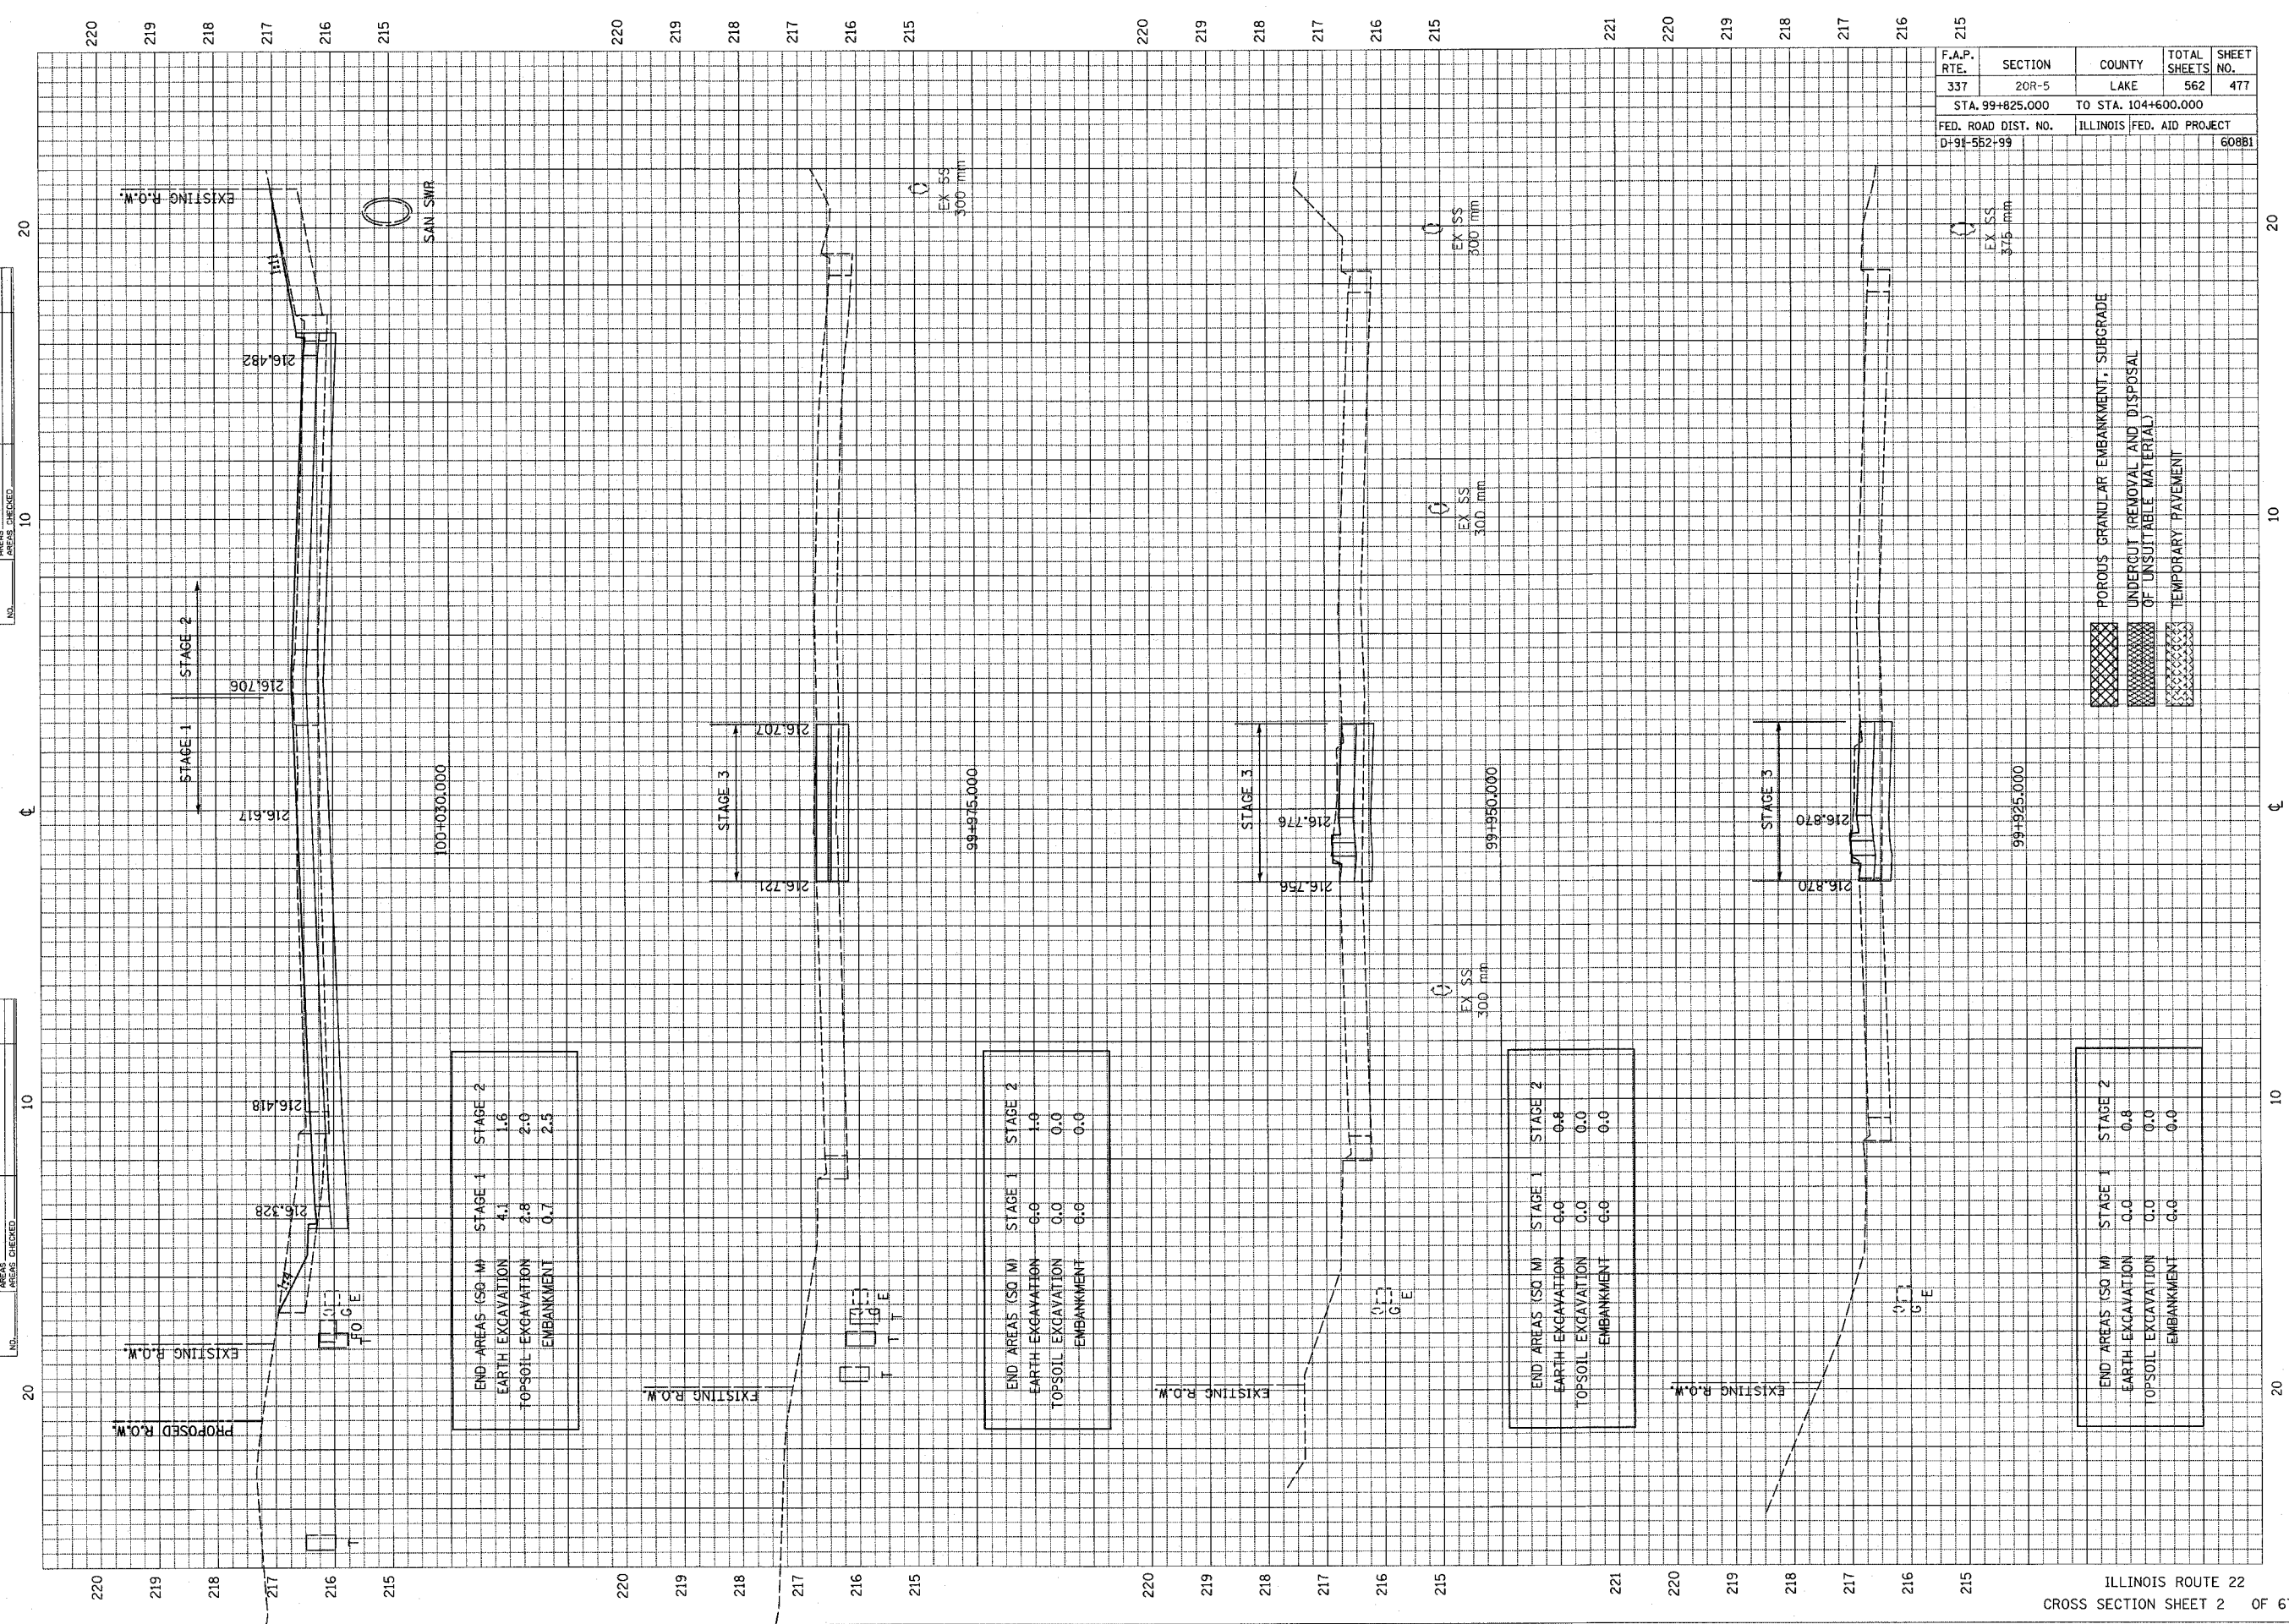

END AREAS (SO M)	STAGE 1	STAGE 2
EARTH EXCAVATION	4.1	1.6
TOPSOIL EXCAVATION	2.8	2.0
EMBANKMENT	0.7	2.5

END AREAS (SO M)	STAGE 1	STAGE 2
EARTH EXCAVATION	6.0	1.0
TOPSOIL EXCAVATION	0.0	0.0
EMBANKMENT	6.0	0.0

END AREAS (SO M)	STAGE 1	STAGE 2
EARTH EXCAVATION	0.0	0.8
TOPSOIL EXCAVATION	0.0	0.0
EMBANKMENT	6.0	0.0

END AREAS (SO M)	STAGE 1	STAGE 2
EARTH EXCAVATION	0.0	0.8
TOPSOIL EXCAVATION	0.0	0.0
EMBANKMENT	6.0	0.0

- POROUS GRANULAR EMBANKMENT, SUBGRADE
- UNDERCUT REMOVAL AND DISPOSAL OF UNSUITABLE MATERIAL
- TEMPORARY PAVEMENT