


F.A.P. RTE.	SECTION	COUNTY	TOTAL SHEETS	SHEET NO.
337	20R-5	LAKE	562	479
STA. 99+825.000		TO STA. 104+600.000		
FED. ROAD DIST. NO.	ILLINOIS FED. AID PROJECT		60881	
D-91-552-99				

FINAL SURVEY	SURVEYED	BY	DATE
NOTE BOOK NO.	PLOTTED		
AREAS CHECKED	AREAS CHECKED		

ORIGINAL SURVEY	SURVEYED	BY	DATE
NOTE BOOK NO.	PLOTTED		
AREAS CHECKED	AREAS CHECKED		

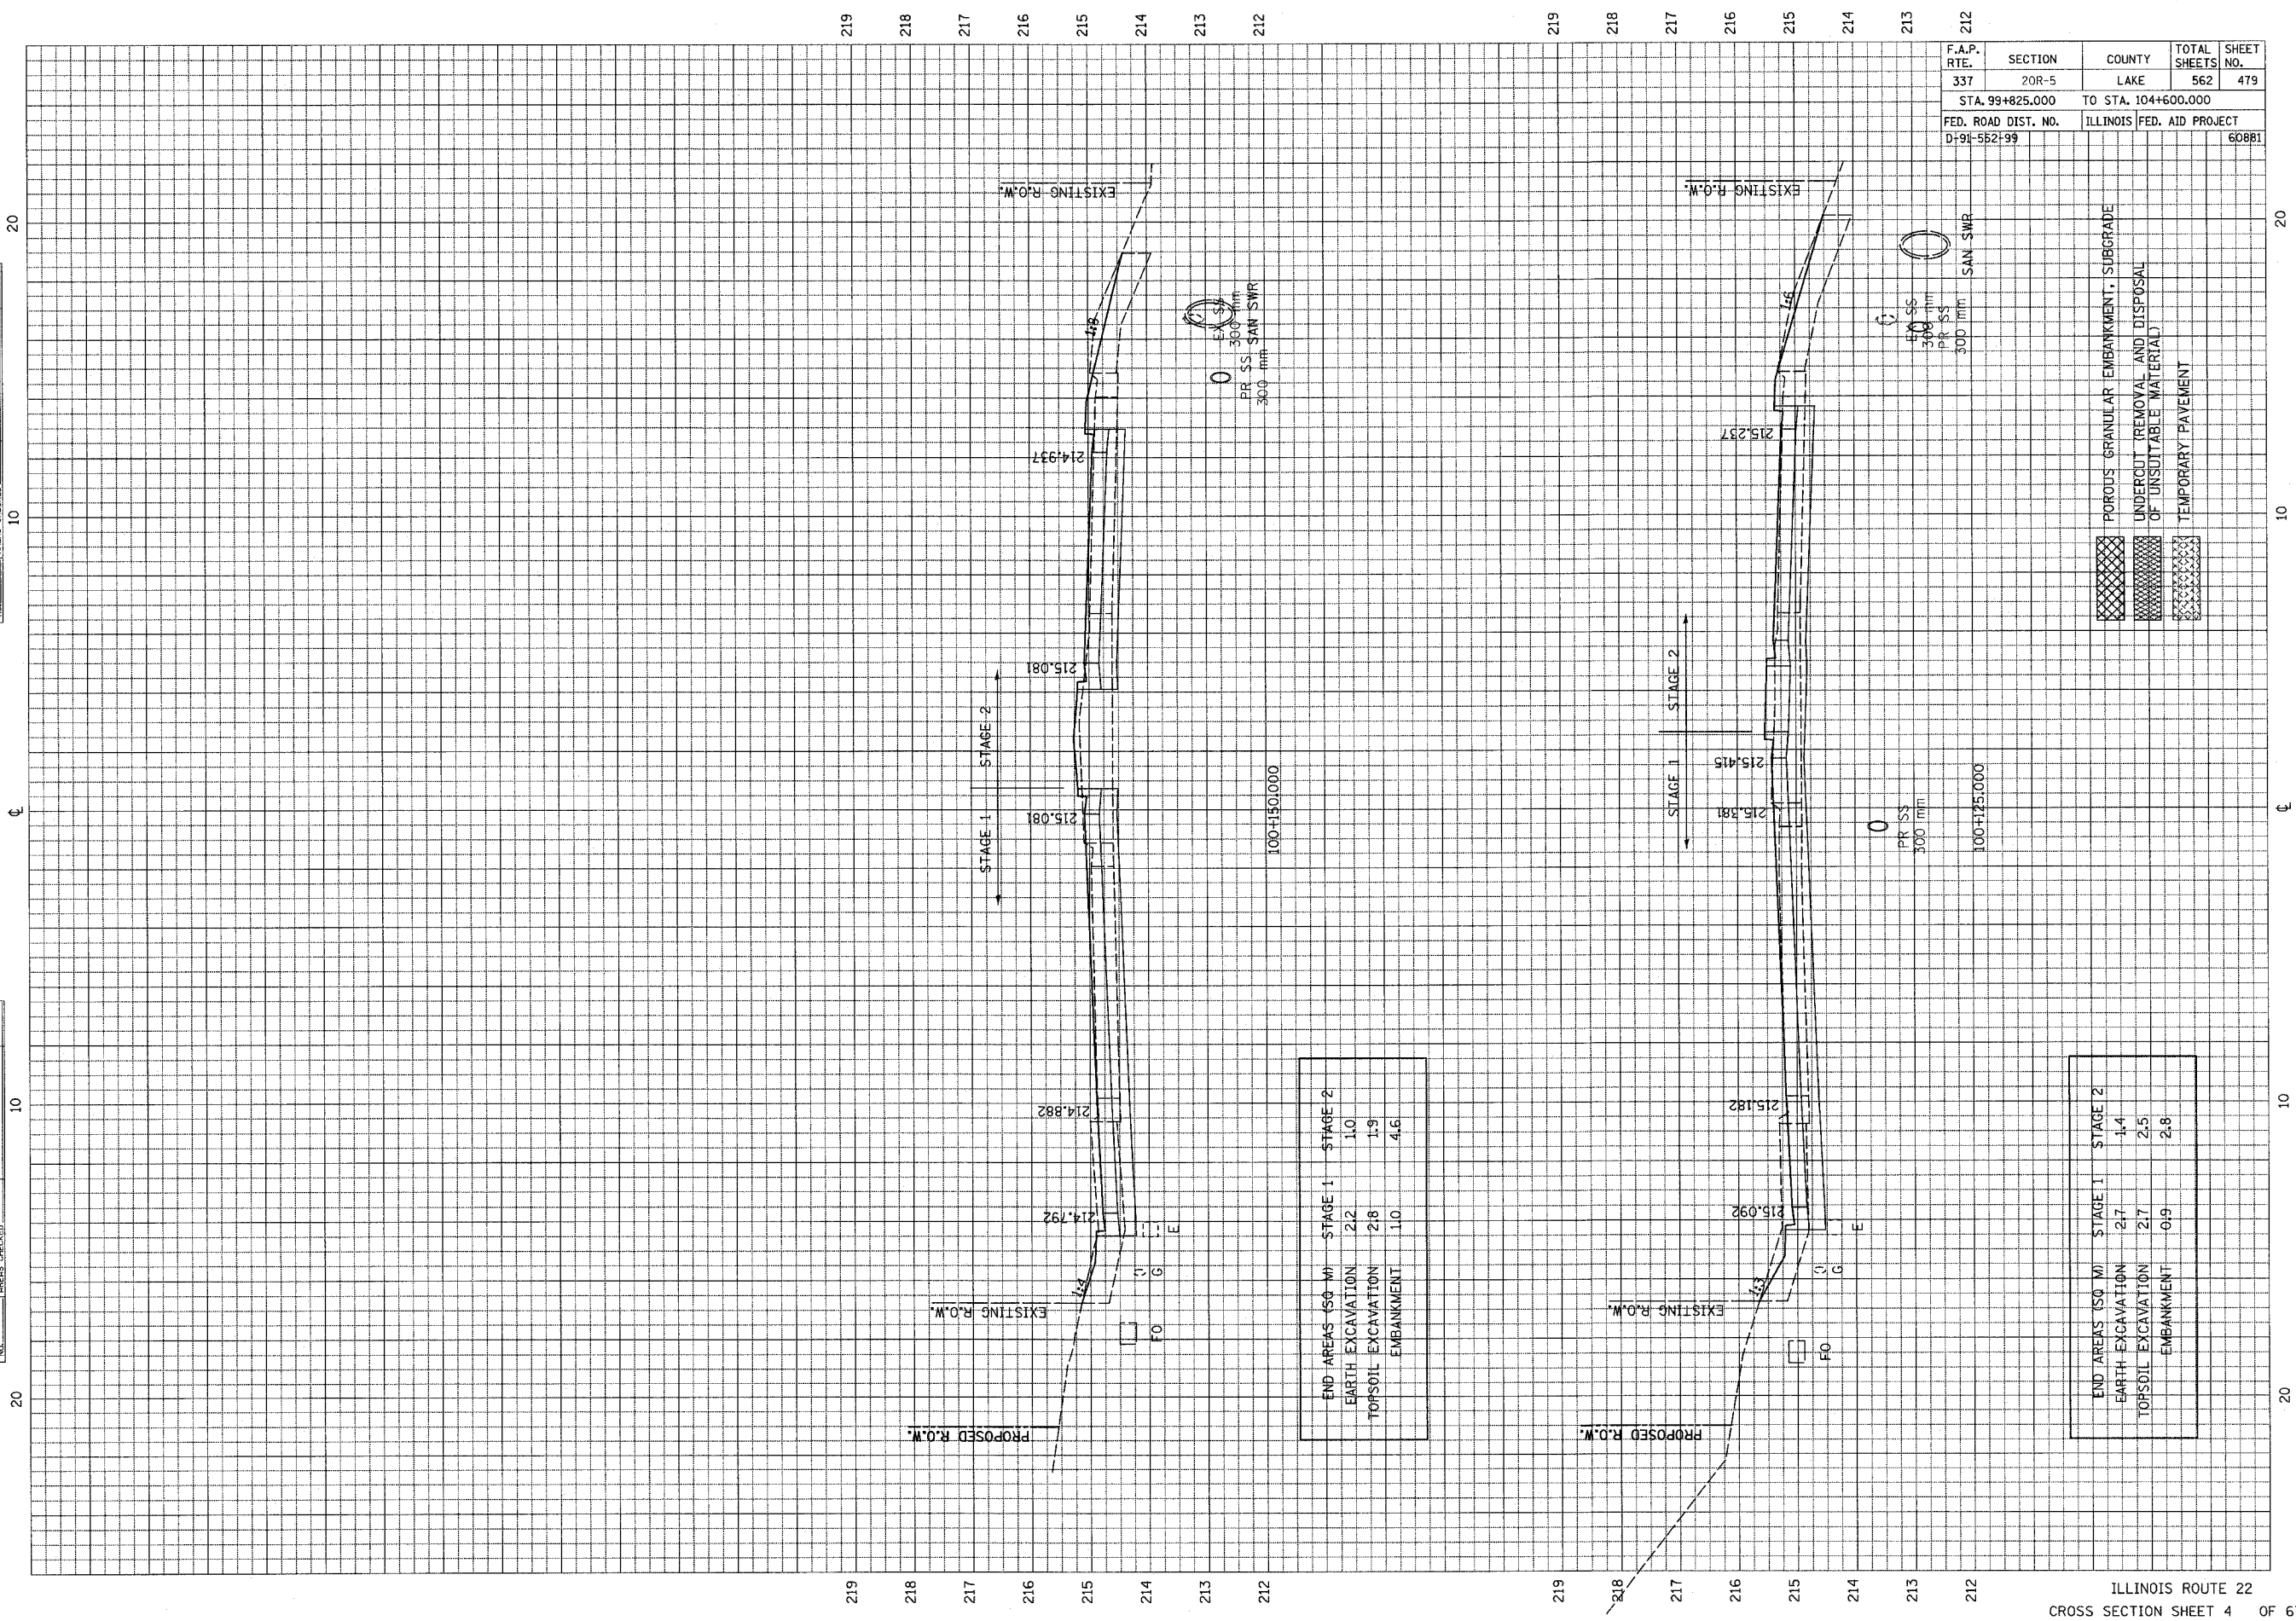

END AREAS (SQ M)	STAGE 1	STAGE 2
EARTH EXCAVATION	2.2	1.0
TOPSOIL EXCAVATION	2.8	1.9
EMBANKMENT	1.0	4.6

END AREAS (SQ M)	STAGE 1	STAGE 2
EARTH EXCAVATION	2.7	1.4
TOPSOIL EXCAVATION	2.7	2.5
EMBANKMENT	0.9	2.8