


FINAL SURVEY	SURVEYED	BY	DATE
NOTE BOOK	PLOTTED		
AREAS CHECKED	DATE		
NO.			

ORIGINAL SURVEY	SURVEYED	BY	DATE
NOTE BOOK	PLOTTED		
AREAS CHECKED	DATE		
NO.			

F.A.P. RTE.	SECTION	COUNTY	TOTAL SHEETS	SHEET NO.
337	20R-5	LAKE	562	480
STA. 99+825.000		TO STA. 104+600.000		
FED. ROAD DIST. NO.	ILLINOIS FED. AID PROJECT			
D191-552+99	608B1			

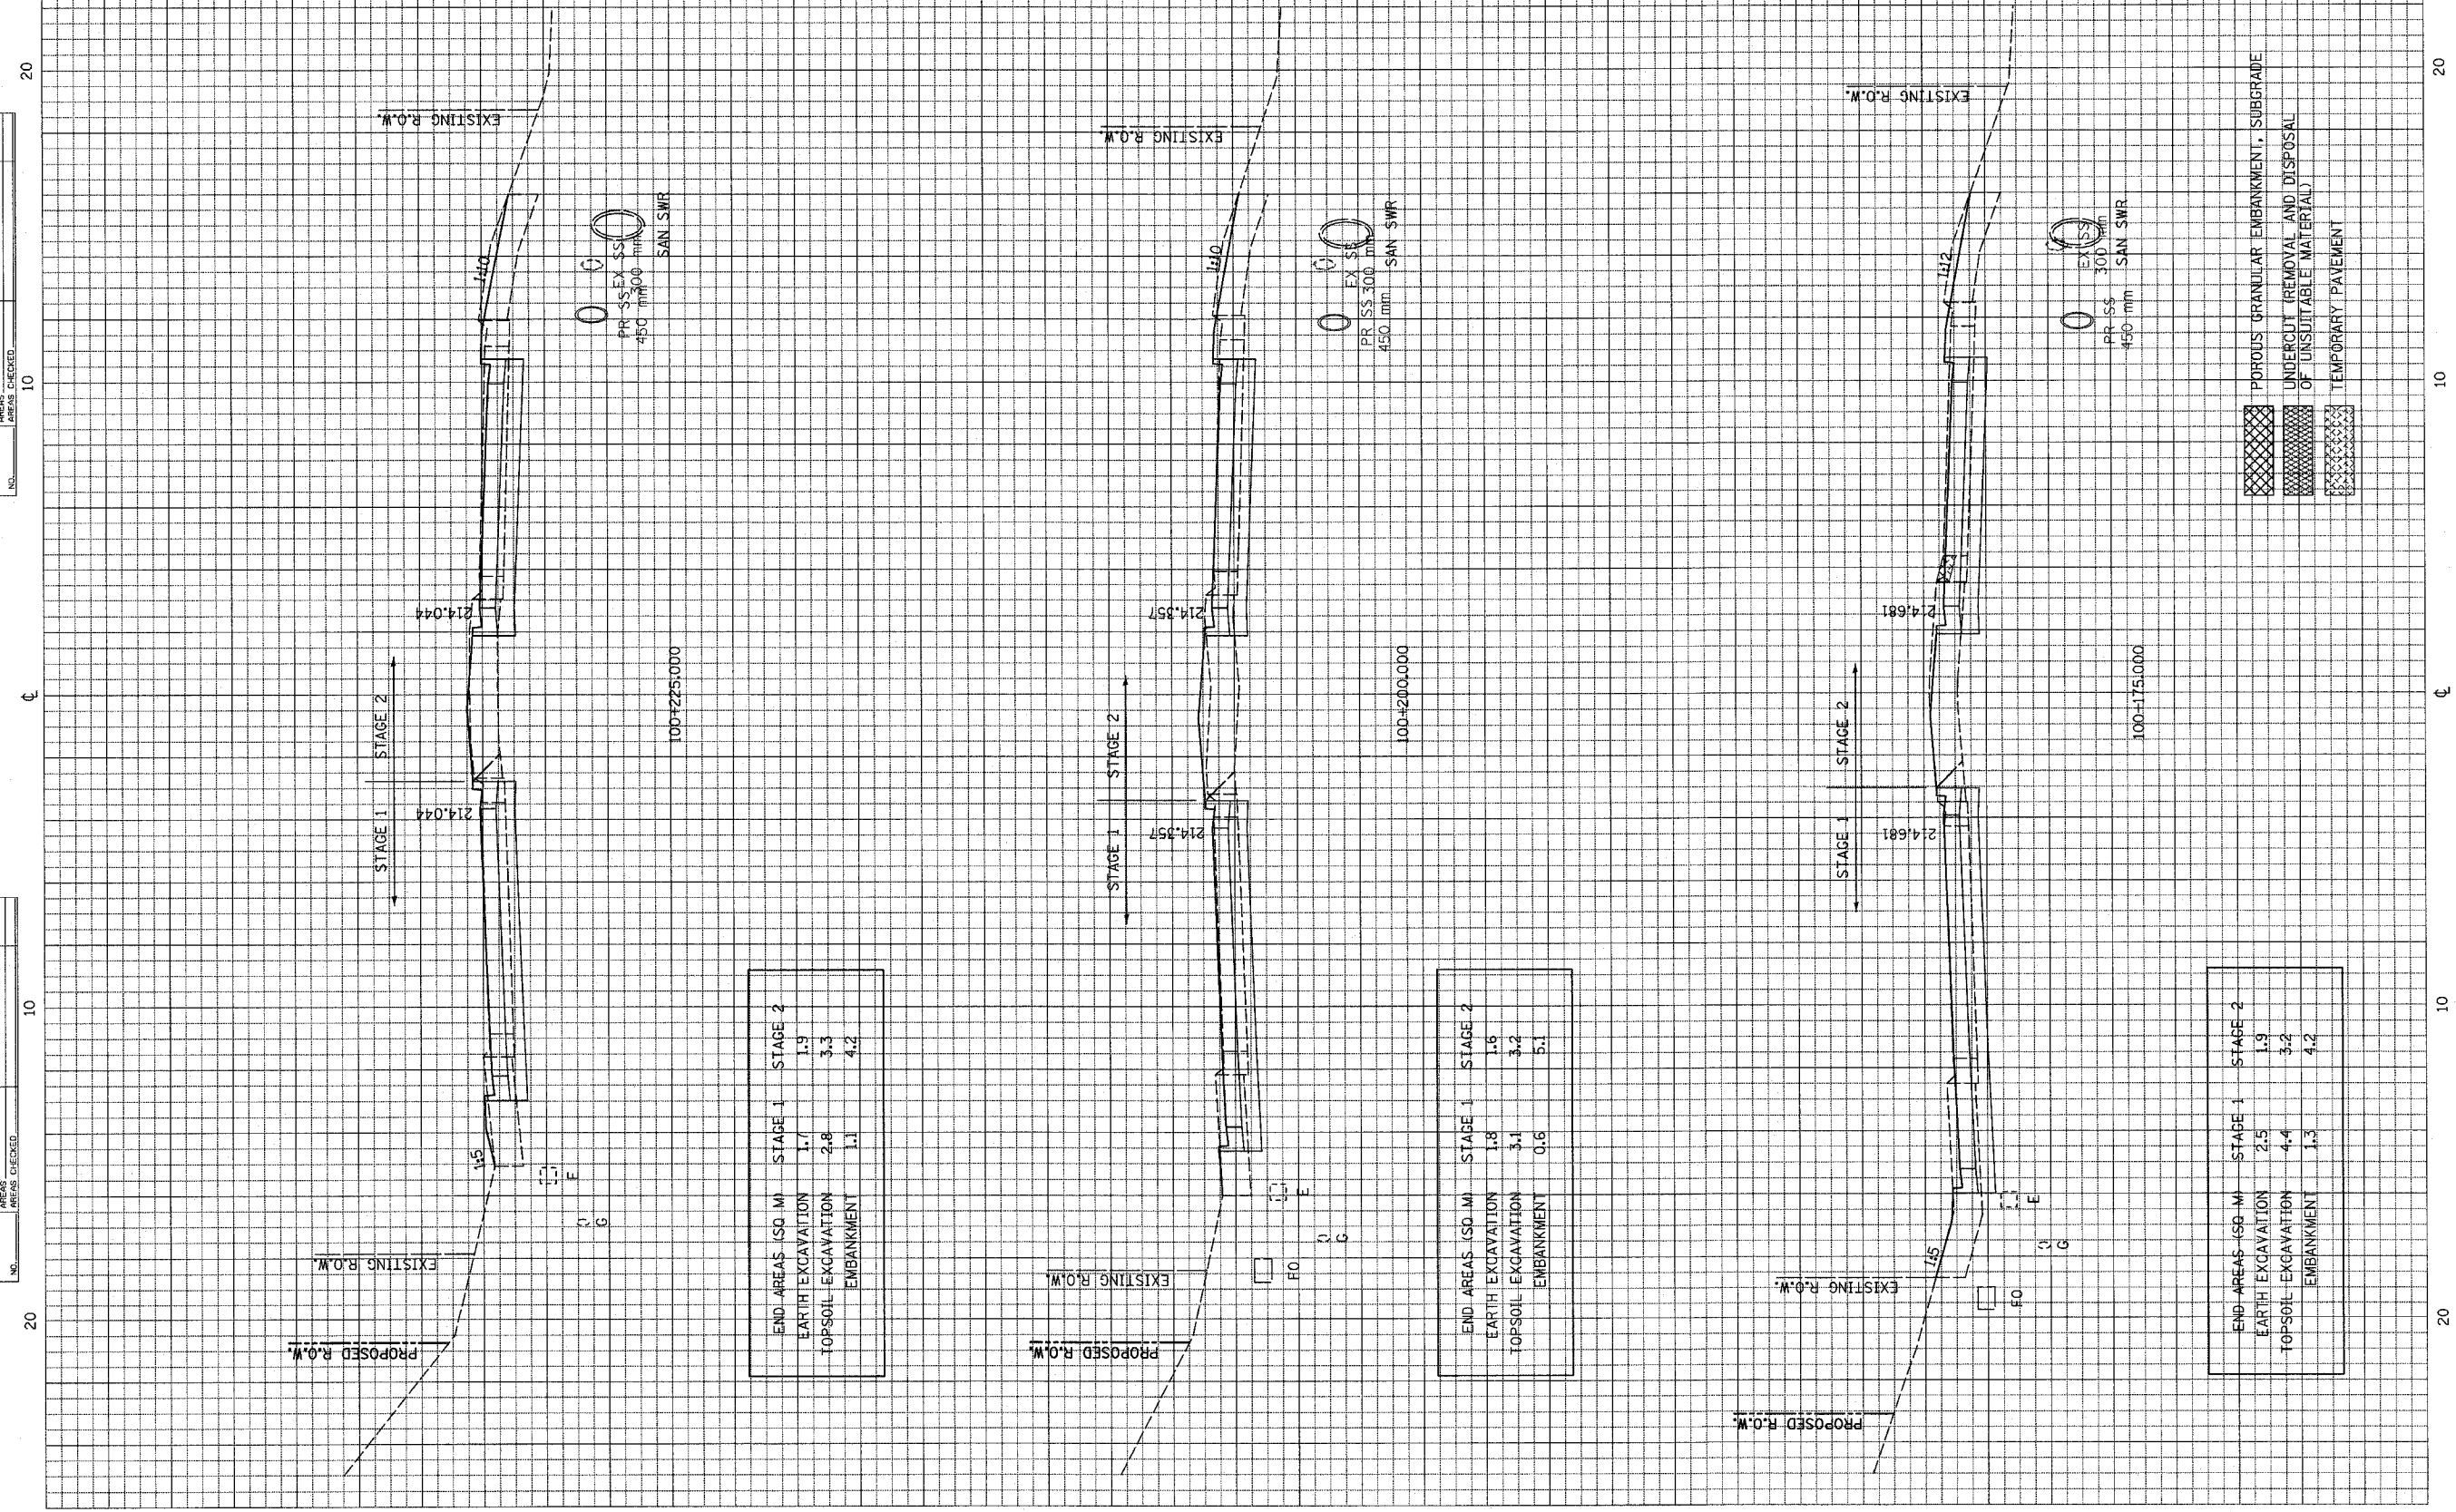

END AREAS (SQ. M)	STAGE 1	STAGE 2
EARTH EXCAVATION	1.7	1.9
TOPSOIL EXCAVATION	2.8	3.3
EMBANKMENT	1.1	4.2

END AREAS (SQ. M)	STAGE 1	STAGE 2
EARTH EXCAVATION	1.8	1.6
TOPSOIL EXCAVATION	3.1	3.2
EMBANKMENT	0.6	5.1

END AREAS (SQ. M)	STAGE 1	STAGE 2
EARTH EXCAVATION	2.5	1.9
TOPSOIL EXCAVATION	4.4	3.2
EMBANKMENT	1.3	4.2