


F.A.P. RTE.	SECTION	COUNTY	TOTAL SHEETS	SHEET NO.
337	20R-5	LAKE	562	486
STA. 99+825.000		TO STA. 104+600.000		
FED. ROAD DIST. NO.	ILLINOIS	FED. AID PROJECT		
D-91-552-99		60881		

FINAL SURVEY	DATE
NO. _____	_____
BY _____	_____
REVISIONS	DATE
PLOTTED	_____
TEMPLATE	_____
NOTE BOOK	_____
AREAS CHECKED	_____

ORIGINAL SURVEY	DATE
NO. _____	_____
BY _____	_____
REVISIONS	DATE
PLOTTED	_____
TEMPLATE	_____
NOTE BOOK	_____
AREAS CHECKED	_____

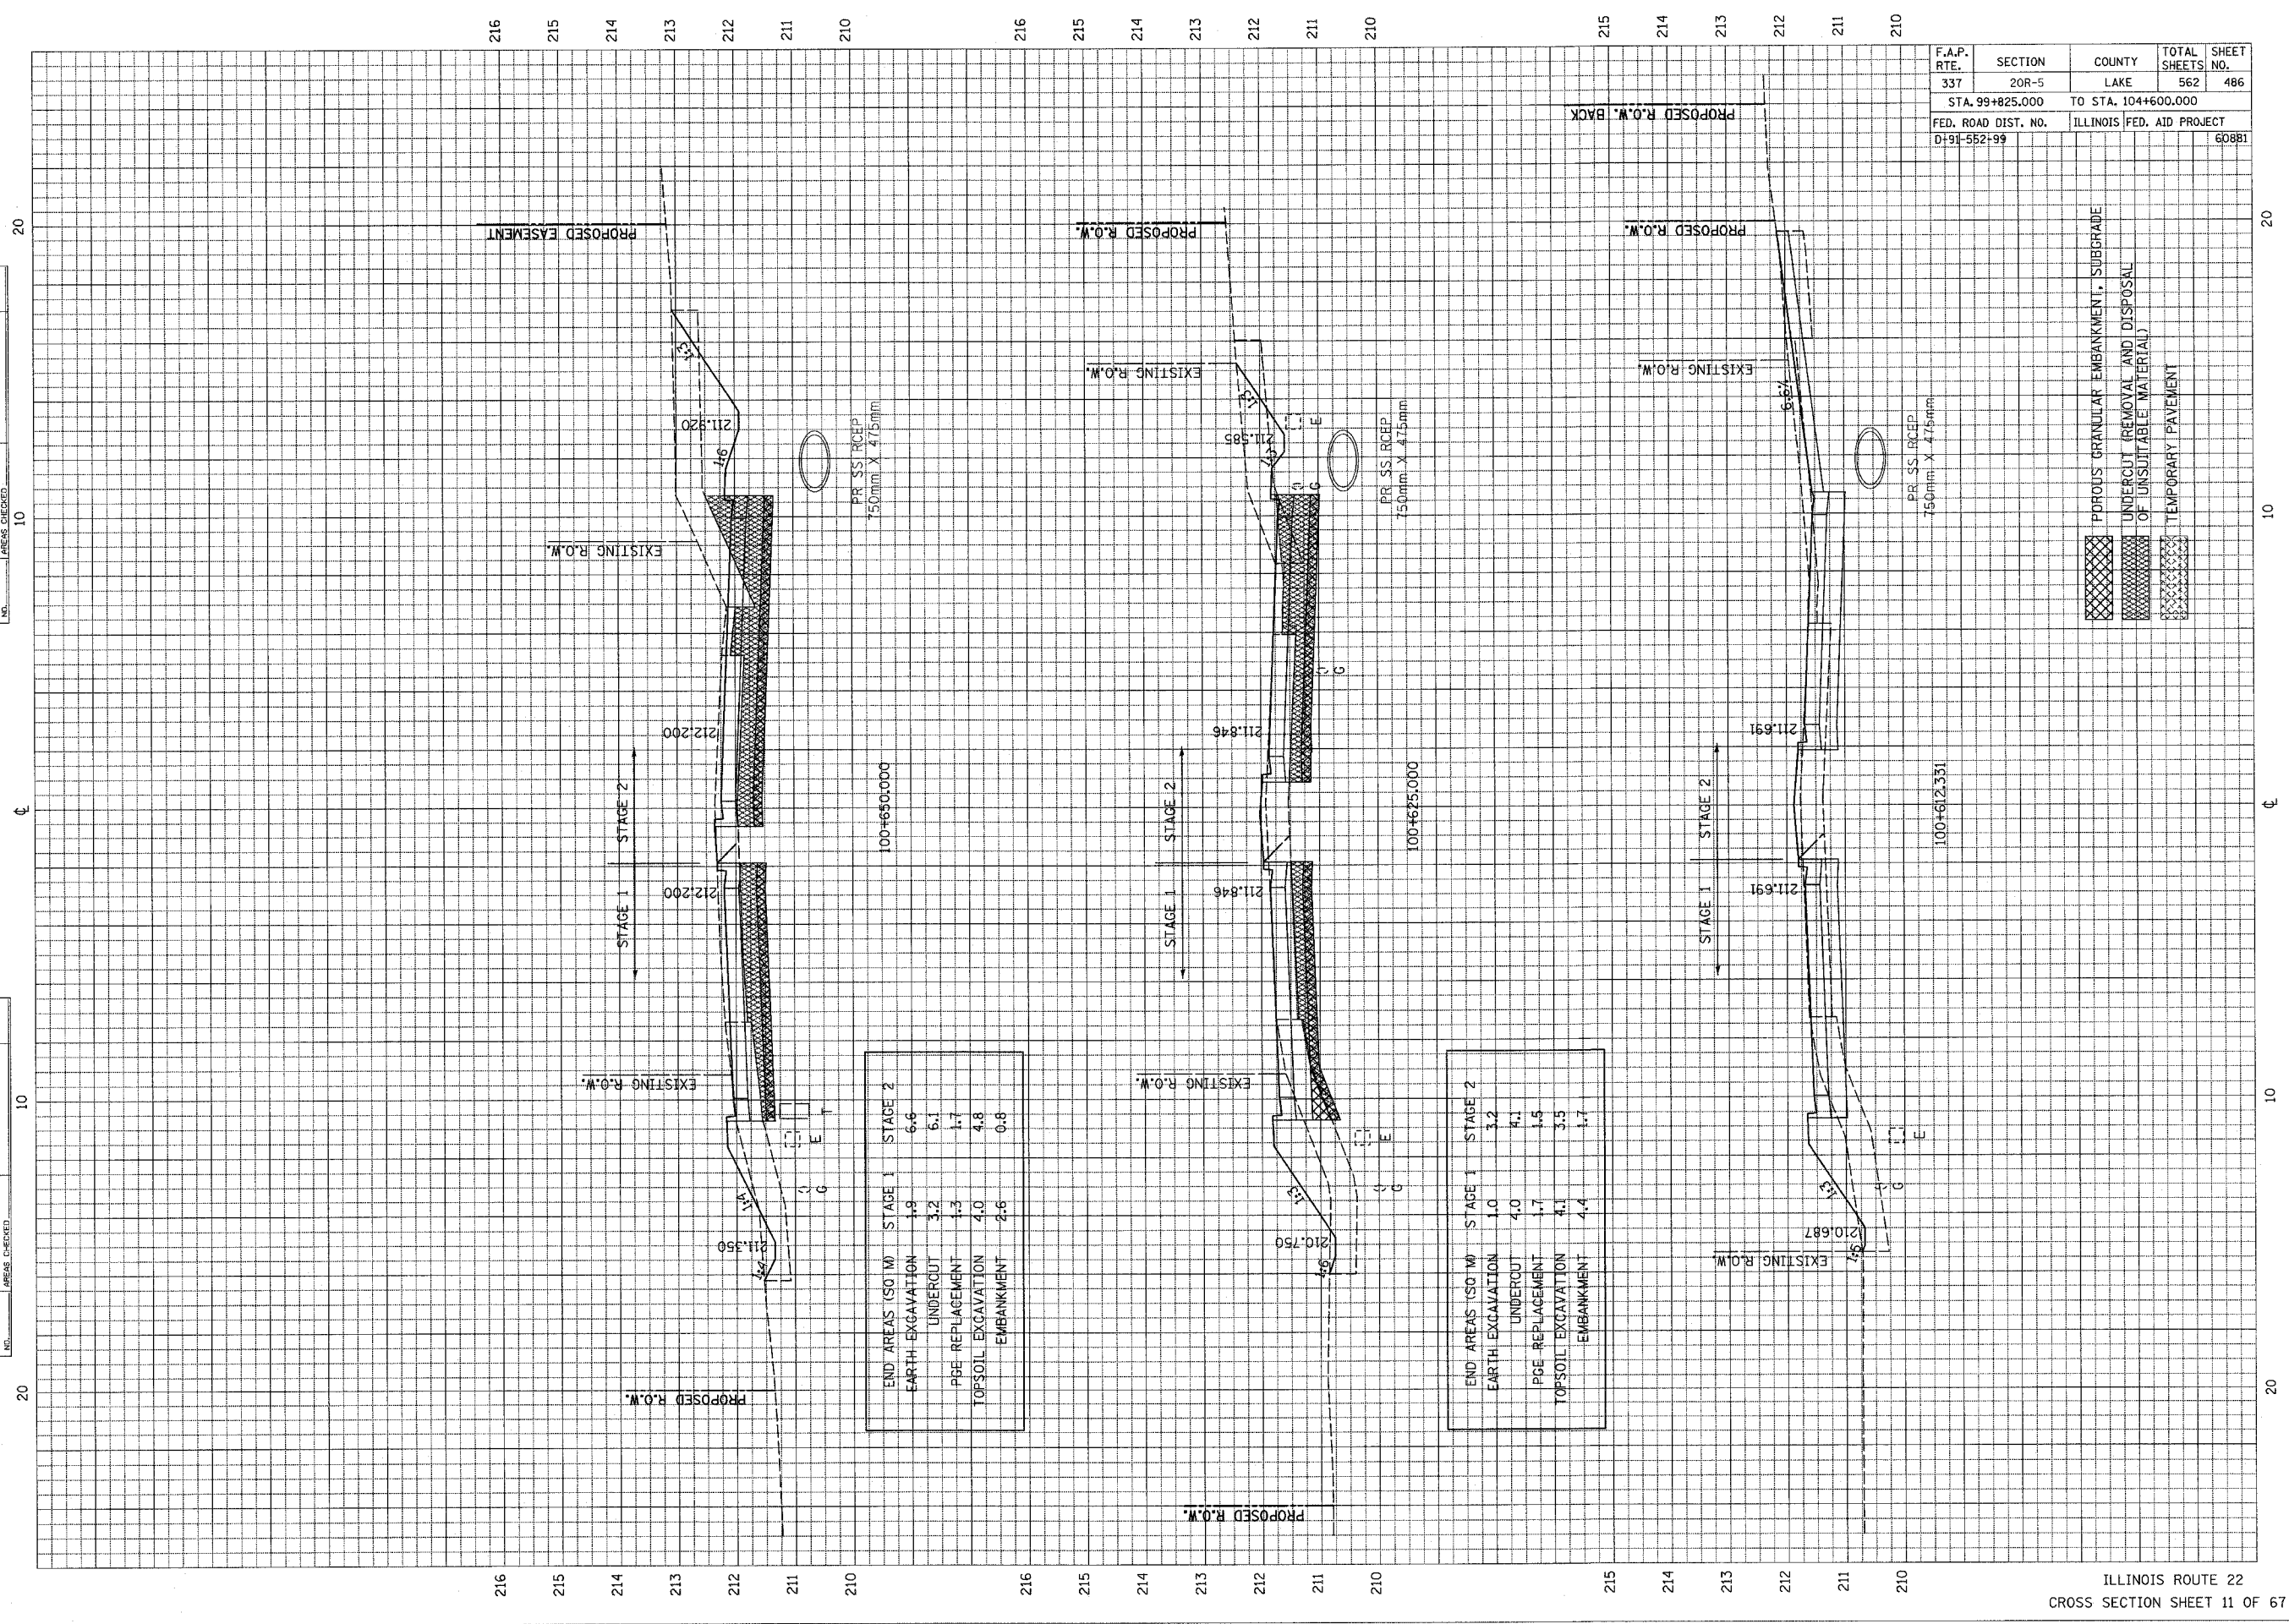

END AREAS (SQ M)	STAGE 1	STAGE 2
EARTH EXCAVATION	1.9	6.6
UNDERCUT	3.2	6.1
PGE REPLACEMENT	1.3	1.7
TOPSOIL EXCAVATION	4.0	4.8
EMBANKMENT	2.5	0.8

END AREAS (SQ M)	STAGE 1	STAGE 2
EARTH EXCAVATION	1.0	3.2
UNDERCUT	4.0	4.1
PGE REPLACEMENT	1.7	1.5
TOPSOIL EXCAVATION	4.1	3.5
EMBANKMENT	4.4	1.7