


FINAL SURVEY NOTE BOOK NO. _____
 SURVEY PLOTTED _____
 TEMPLATE _____
 AREAS CHECKED _____
 BY _____ DATE _____

ORIGINAL SURVEY NOTE BOOK NO. _____
 SURVEY PLOTTED _____
 TEMPLATE _____
 AREAS CHECKED _____
 BY _____ DATE _____

F.A.P. RTE.	SECTION	COUNTY	TOTAL SHEETS	SHEET NO.
337	20R-5	LAKE	562	493
STA. 99+825.000		TO STA. 104+600.000		
FED. ROAD DIST. NO.		ILLINOIS FED. AID PROJECT		
D-91-552-99		60881		

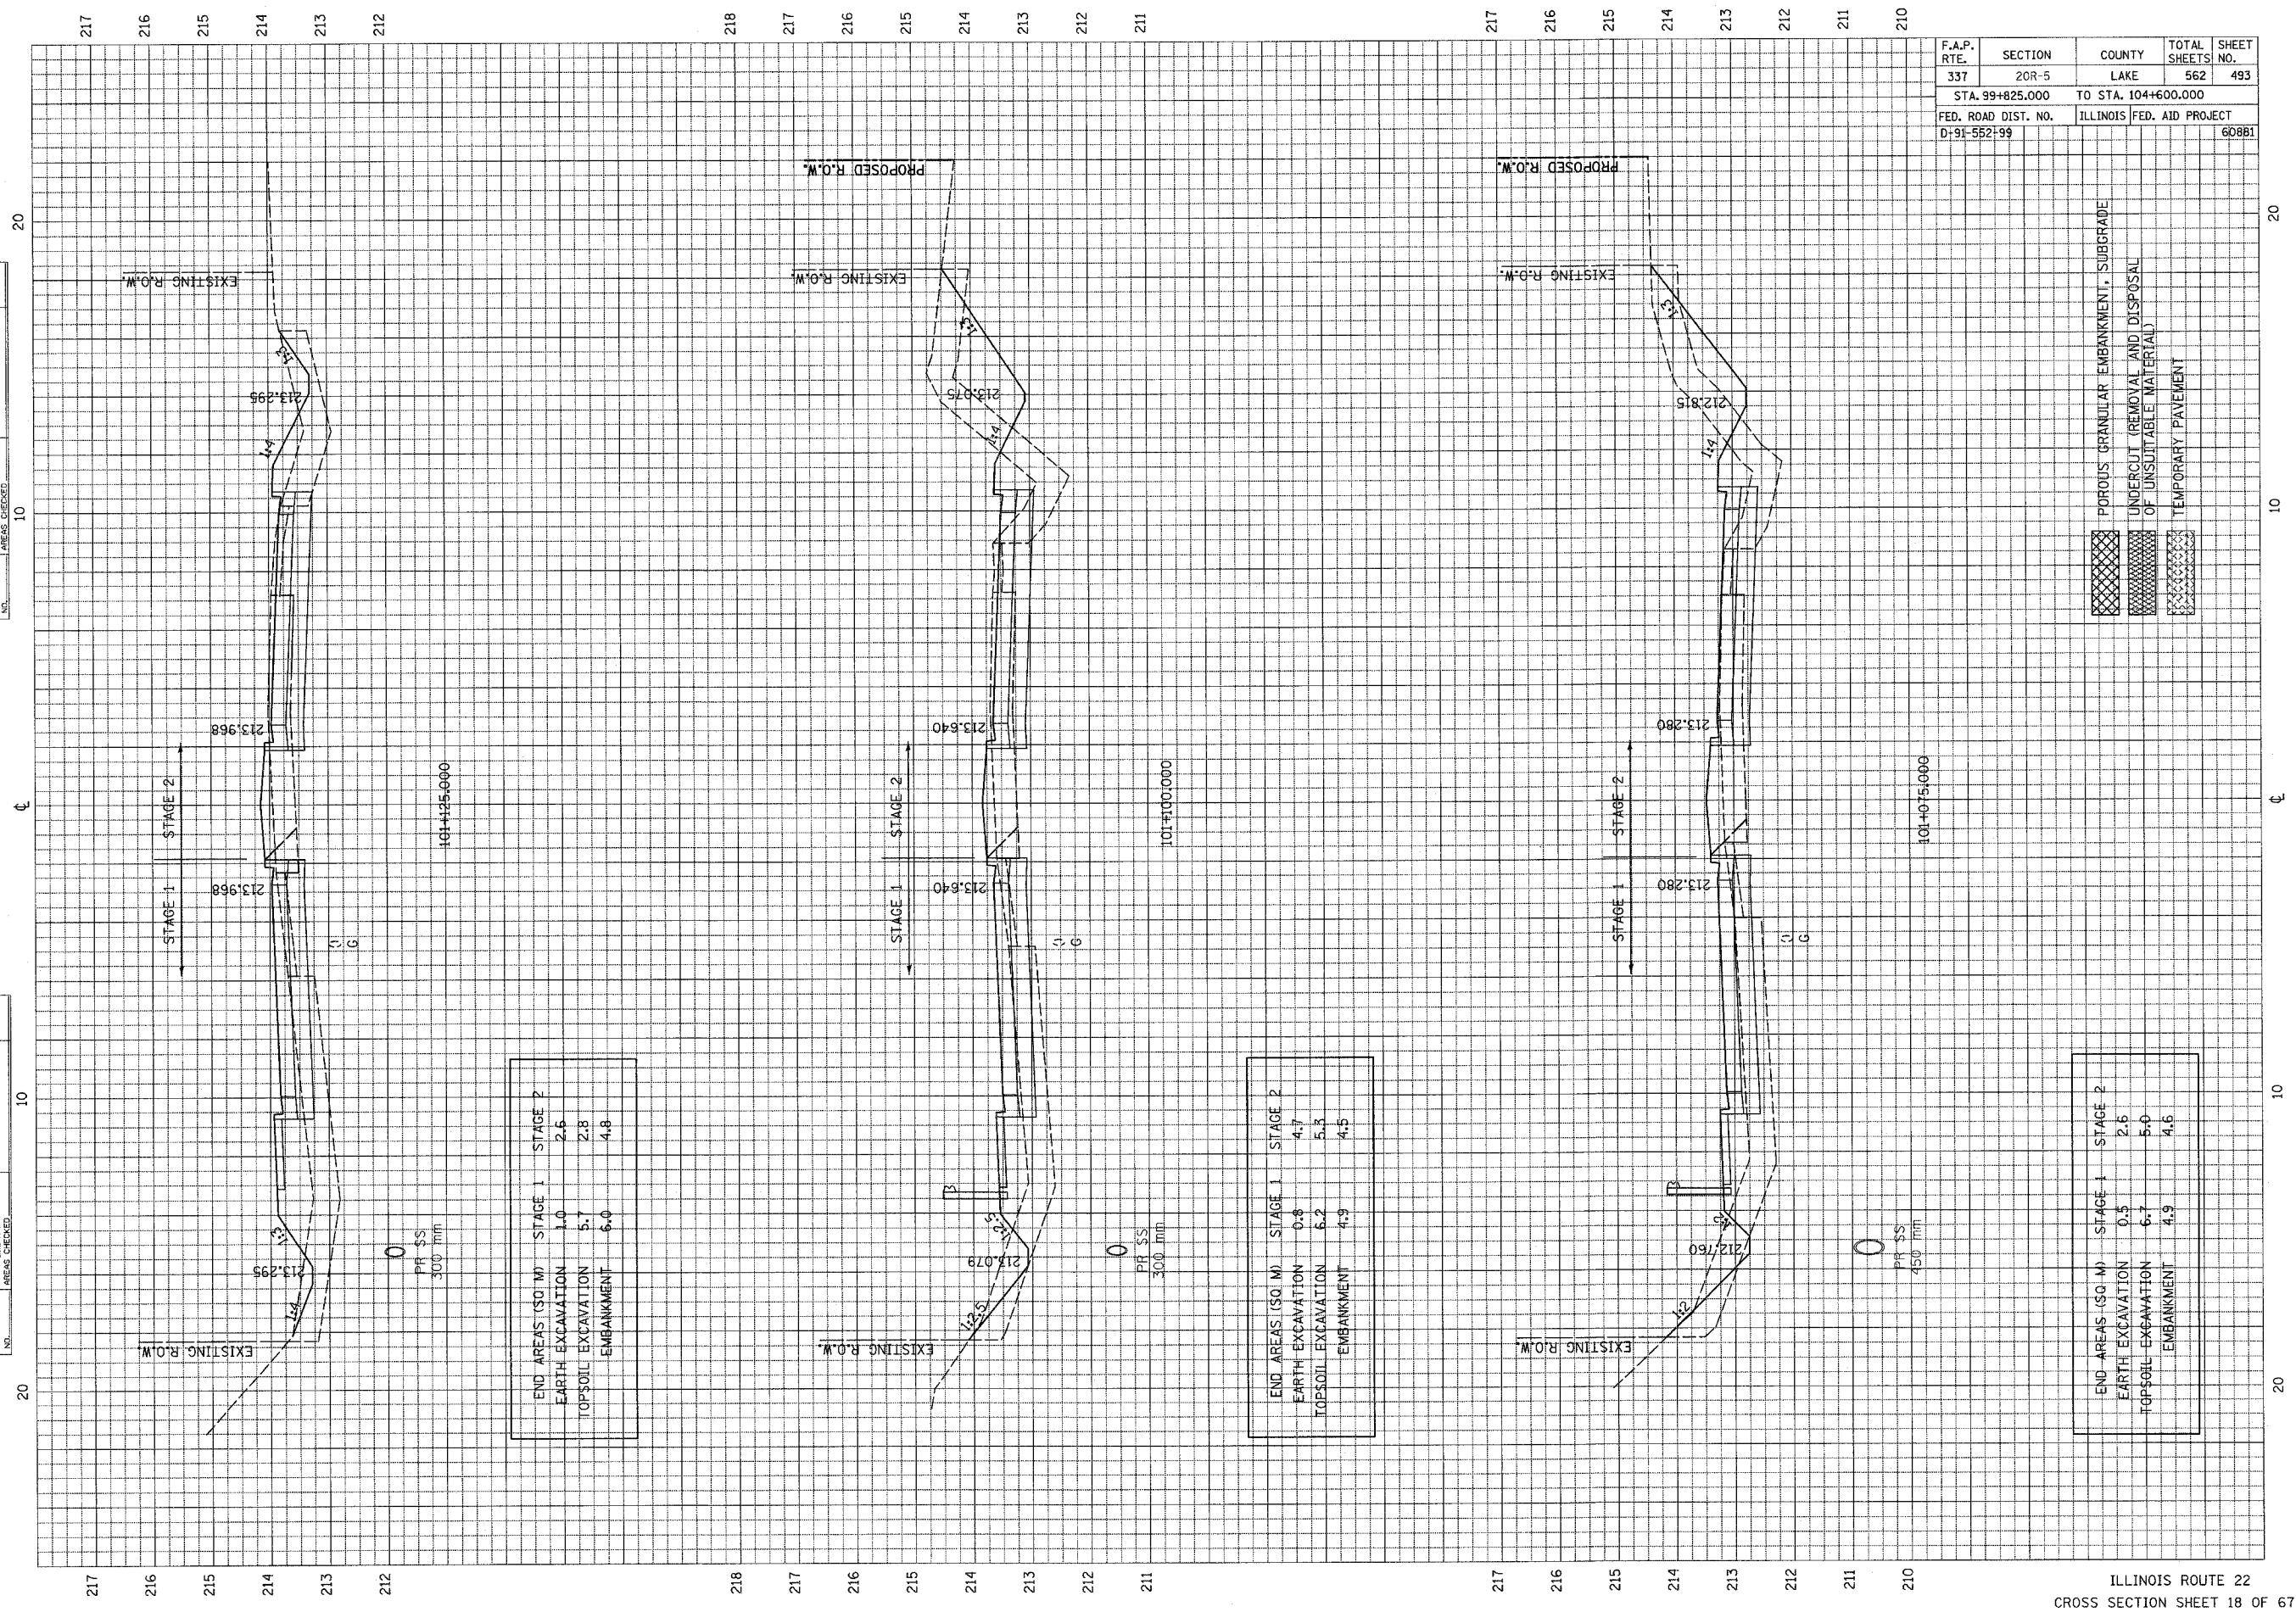

END AREAS (SQ. M)	STAGE 1	STAGE 2
EARTH EXCAVATION	1.0	2.5
TOPSOIL EXCAVATION	5.7	2.8
EMBANKMENT	6.0	4.8

END AREAS (SQ. M)	STAGE 1	STAGE 2
EARTH EXCAVATION	0.8	4.7
TOPSOIL EXCAVATION	6.2	5.3
EMBANKMENT	4.9	4.5

END AREAS (SQ. M)	STAGE 1	STAGE 2
EARTH EXCAVATION	0.5	2.5
TOPSOIL EXCAVATION	6.7	5.0
EMBANKMENT	4.9	4.6