


FINAL SURVEY	SURVEYED	BY	DATE
NOTE BOOK	PLOTTED		
NO.	AREAS CHECKED		

ORIGINAL SURVEY	SURVEYED	BY	DATE
NOTE BOOK	PLOTTED		
NO.	AREAS CHECKED		

F.A.P. RTE.	SECTION	COUNTY	TOTAL SHEETS	SHEET NO.
337	20R-5	LAKE	562	495
STA. 99+825.000		TO STA. 104+600.000		
FED. ROAD DIST. NO.	ILLINOIS	FED. AID PROJECT		
D-91-552-99		60881		

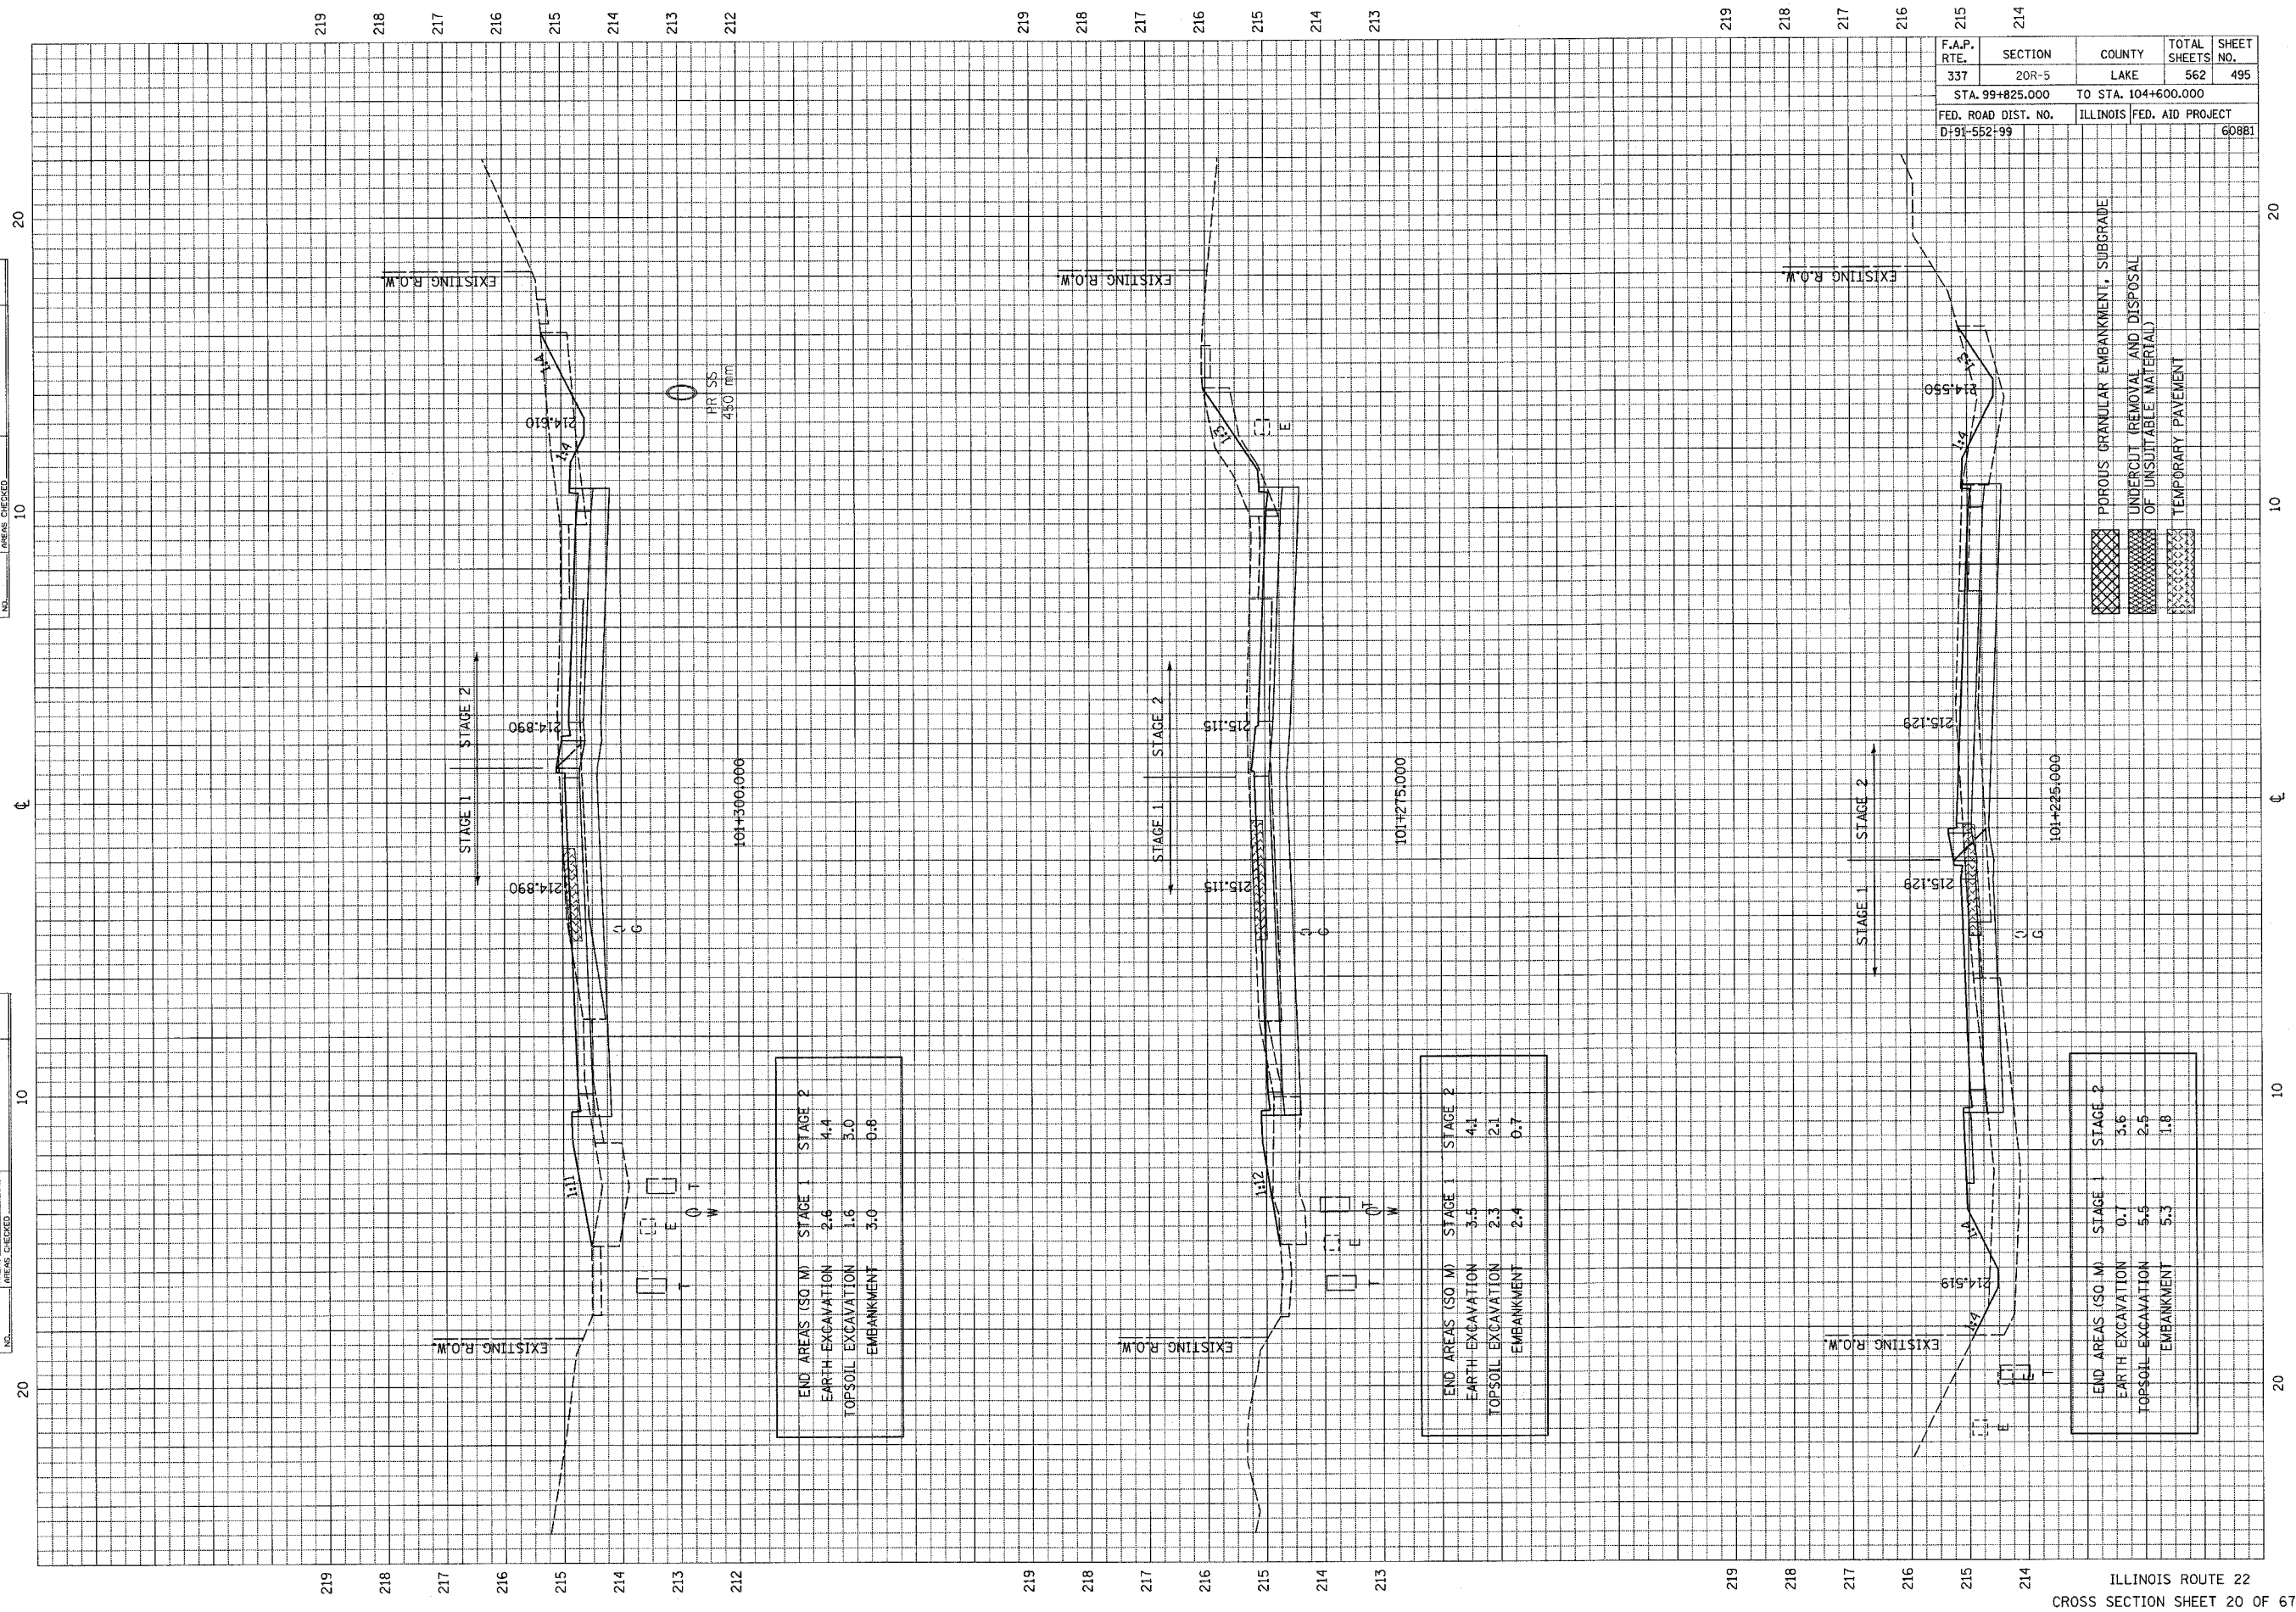

END AREAS (SQ M)	STAGE 1	STAGE 2
EARTH EXCAVATION	2.6	4.4
TOPSOIL EXCAVATION	1.6	3.0
EMBANKMENT	3.0	0.8

END AREAS (SQ M)	STAGE 1	STAGE 2
EARTH EXCAVATION	3.5	4.1
TOPSOIL EXCAVATION	2.3	2.1
EMBANKMENT	2.4	0.7

END AREAS (SQ M)	STAGE 1	STAGE 2
EARTH EXCAVATION	0.7	5.6
TOPSOIL EXCAVATION	5.5	2.5
EMBANKMENT	5.3	1.8