


F.A.P. RTE.	SECTION	COUNTY	TOTAL SHEETS	SHEET NO.
337	20R-5	LAKE	562	504
STA. 99+825.000		TO STA. 104+600.000		
FED. ROAD DIST. NO.		ILLINOIS FED. AID PROJECT		
D-91-552+99		60881		

FINAL SURVEY	REVISIONS	BY	DATE
NO. 1	PLOTTED		
NO. 2	TEMPLATE		
NO. 3	AREAS CHECKED		

ORIGINAL SURVEY	REVISIONS	BY	DATE
NO. 1	PLOTTED		
NO. 2	TEMPLATE		
NO. 3	AREAS CHECKED		

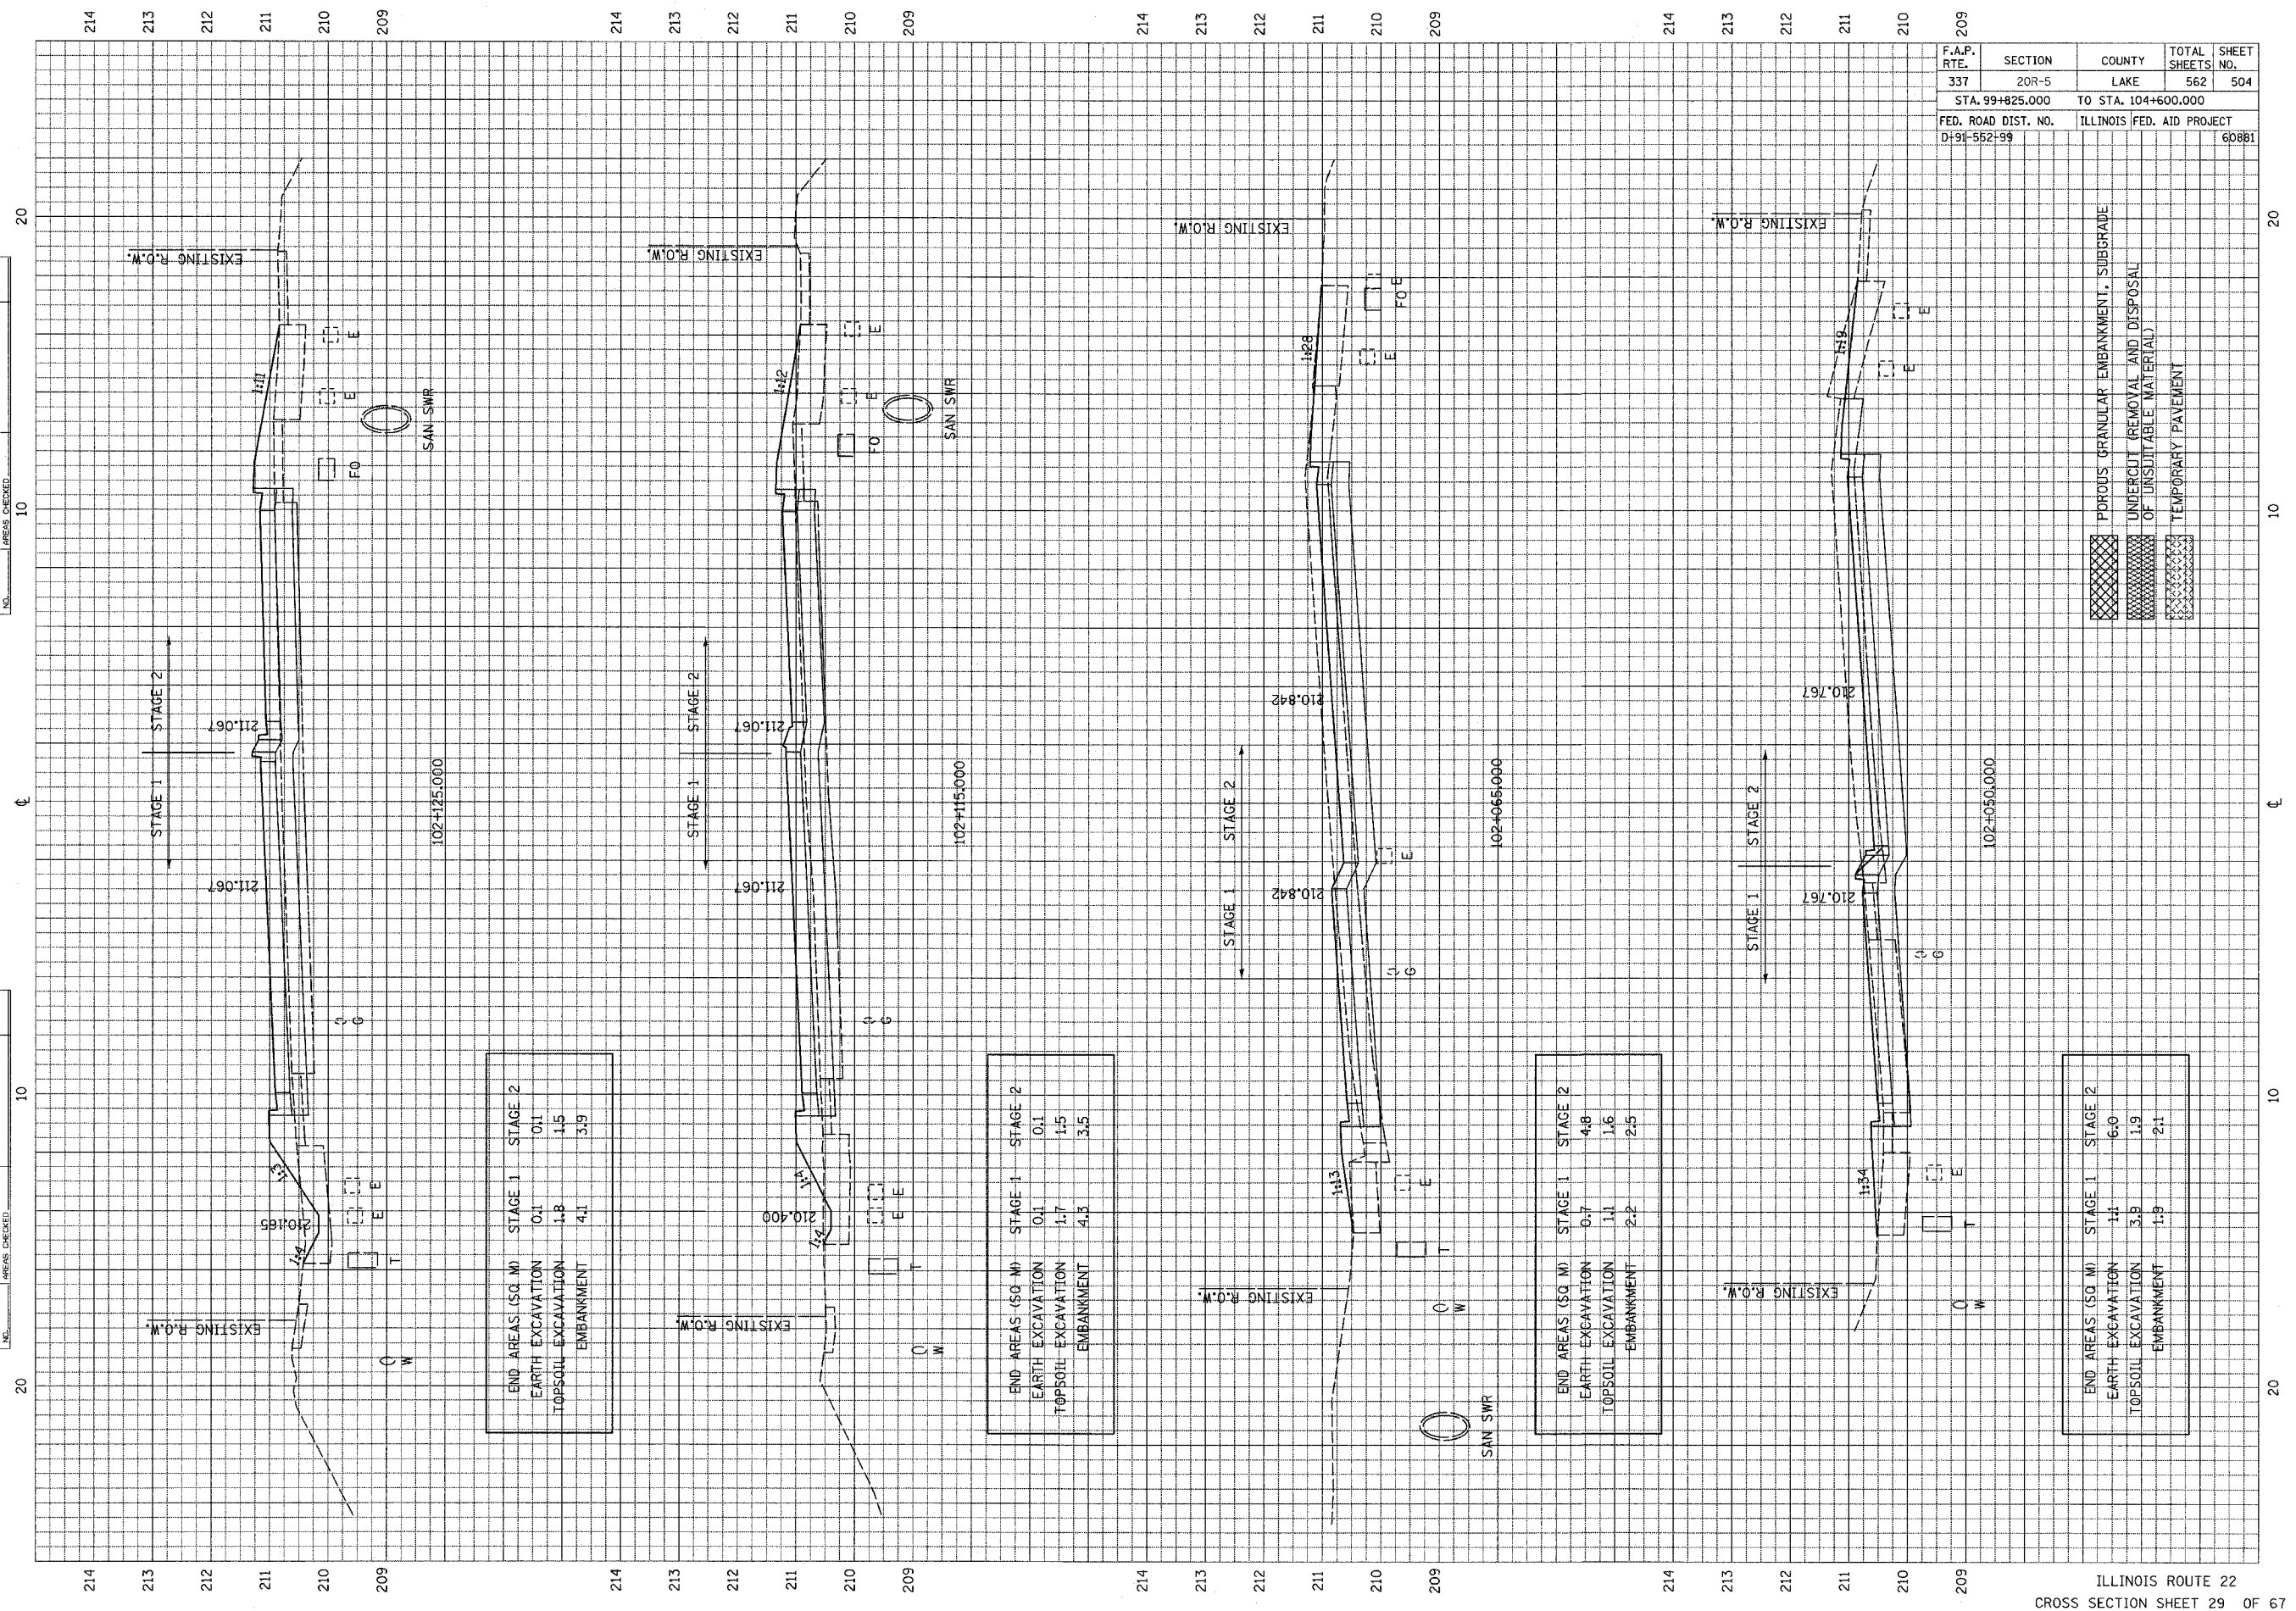

END AREAS (SQ. W)	STAGE 1	STAGE 2
EARTH EXCAVATION	0.1	0.1
TOPSOIL EXCAVATION	1.8	1.5
EMBANKMENT	4.1	3.9

END AREAS (SQ. W)	STAGE 1	STAGE 2
EARTH EXCAVATION	0.1	0.1
TOPSOIL EXCAVATION	1.7	1.5
EMBANKMENT	4.3	3.5

END AREAS (SQ. W)	STAGE 1	STAGE 2
EARTH EXCAVATION	0.7	4.8
TOPSOIL EXCAVATION	1.1	1.6
EMBANKMENT	2.2	2.5

END AREAS (SQ. W)	STAGE 1	STAGE 2
EARTH EXCAVATION	1.1	6.0
TOPSOIL EXCAVATION	3.8	1.9
EMBANKMENT	1.8	2.1