


FINAL SURVEY	DATE
BY	
NO. AREAS CHECKED	
AREAS CHECKED	

ORIGINAL SURVEY	DATE
BY	
NO. AREAS CHECKED	
AREAS CHECKED	

F.A.P. RTE.	SECTION	COUNTY	TOTAL SHEETS	SHEET NO.
337	20R-5	LAKE	562	507
STA. 99+825.000		TO STA. 104+600.000		
FED. ROAD DIST. NO.	ILLINOIS FED. AID PROJECT			
D-91-552-99	608B1			

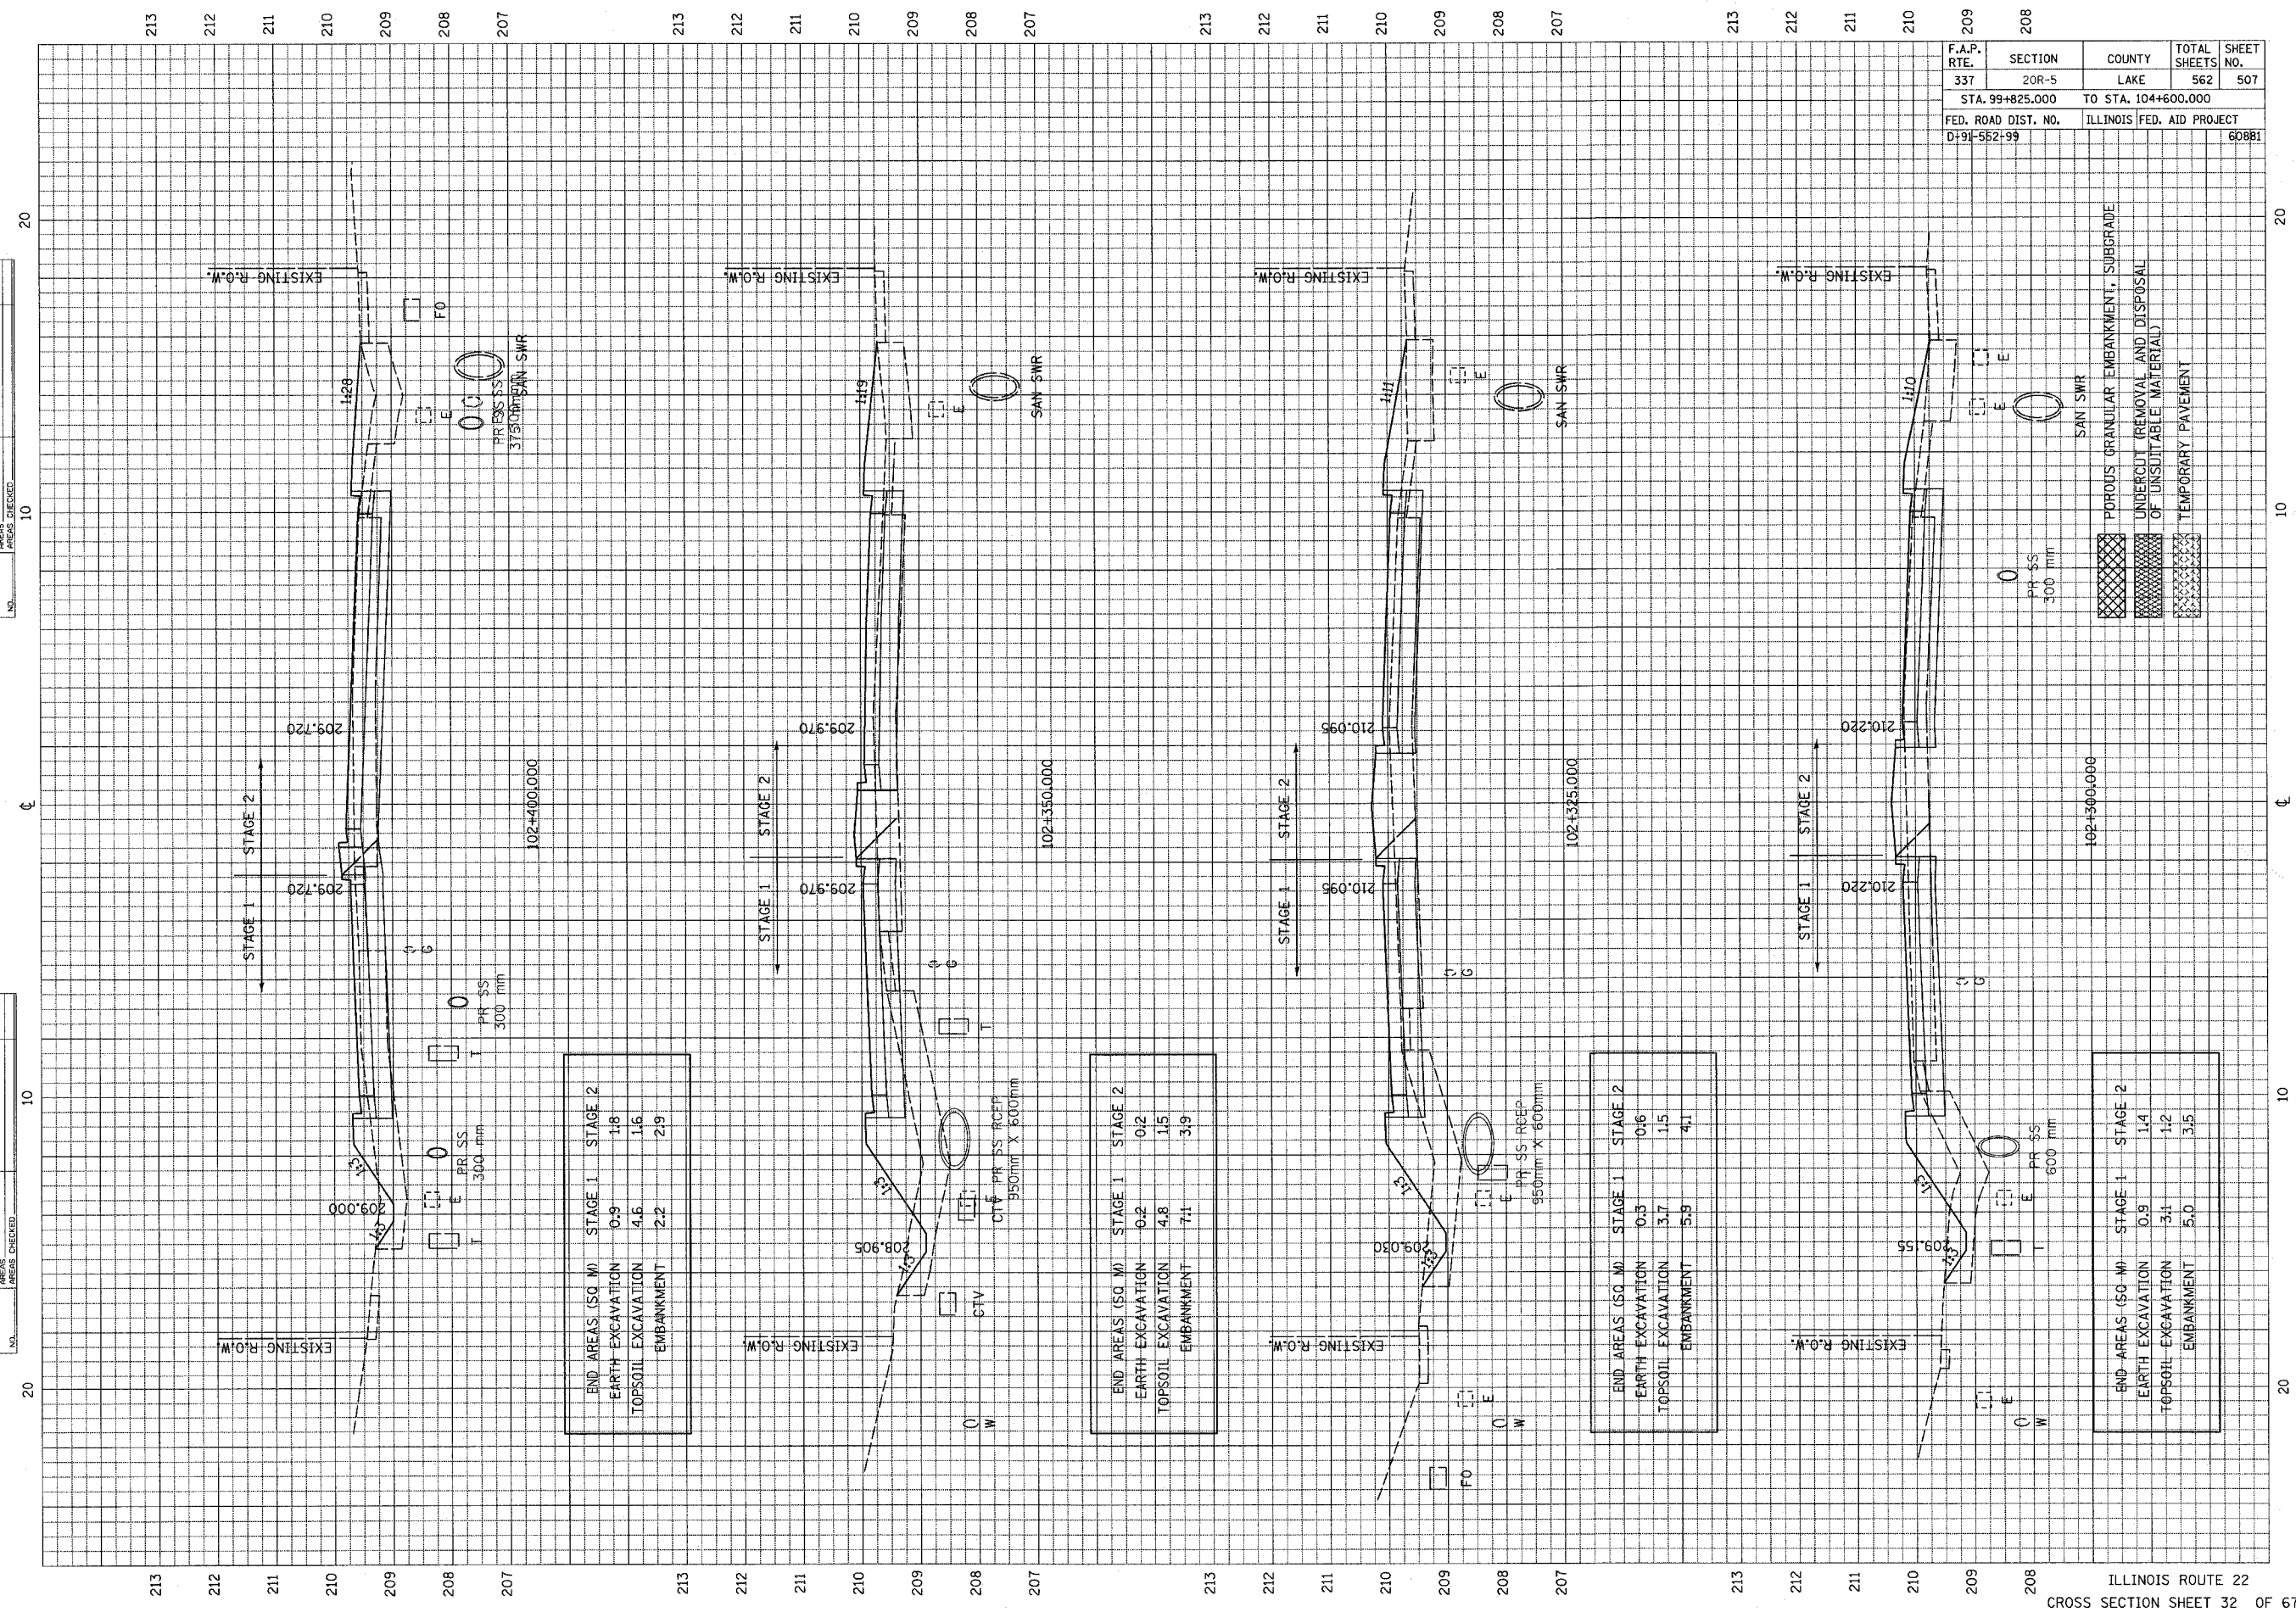

END AREAS (SQ M)	STAGE 1	STAGE 2
EARTH EXCAVATION	0.9	1.8
TOPSOIL EXCAVATION	4.6	1.6
EMBANKMENT	2.2	2.9

END AREAS (SQ M)	STAGE 1	STAGE 2
EARTH EXCAVATION	0.2	0.2
TOPSOIL EXCAVATION	4.8	1.5
EMBANKMENT	7.1	3.9

END AREAS (SQ M)	STAGE 1	STAGE 2
EARTH EXCAVATION	0.5	0.6
TOPSOIL EXCAVATION	3.7	1.5
EMBANKMENT	5.9	4.1

END AREAS (SQ M)	STAGE 1	STAGE 2
EARTH EXCAVATION	0.9	1.4
TOPSOIL EXCAVATION	3.1	1.2
EMBANKMENT	5.0	3.5