


FINAL SURVEY	BY	DATE
SURVEYED		
PLOTTED		
NOTE BOOK		
AREAS CHECKED		
NO.		

ORIGINAL SURVEY	BY	DATE
SURVEYED		
PLOTTED		
NOTE BOOK		
AREAS CHECKED		
NO.		

F.A.P. RTE.	SECTION	COUNTY	TOTAL SHEETS	SHEET NO.
337	20R-5	LAKE	562	510
STA. 99+825.000		TO STA. 104+600.000		
FED. ROAD DIST. NO.		ILLINOIS FED. AID PROJECT		
D-91-5E2-99		60881		

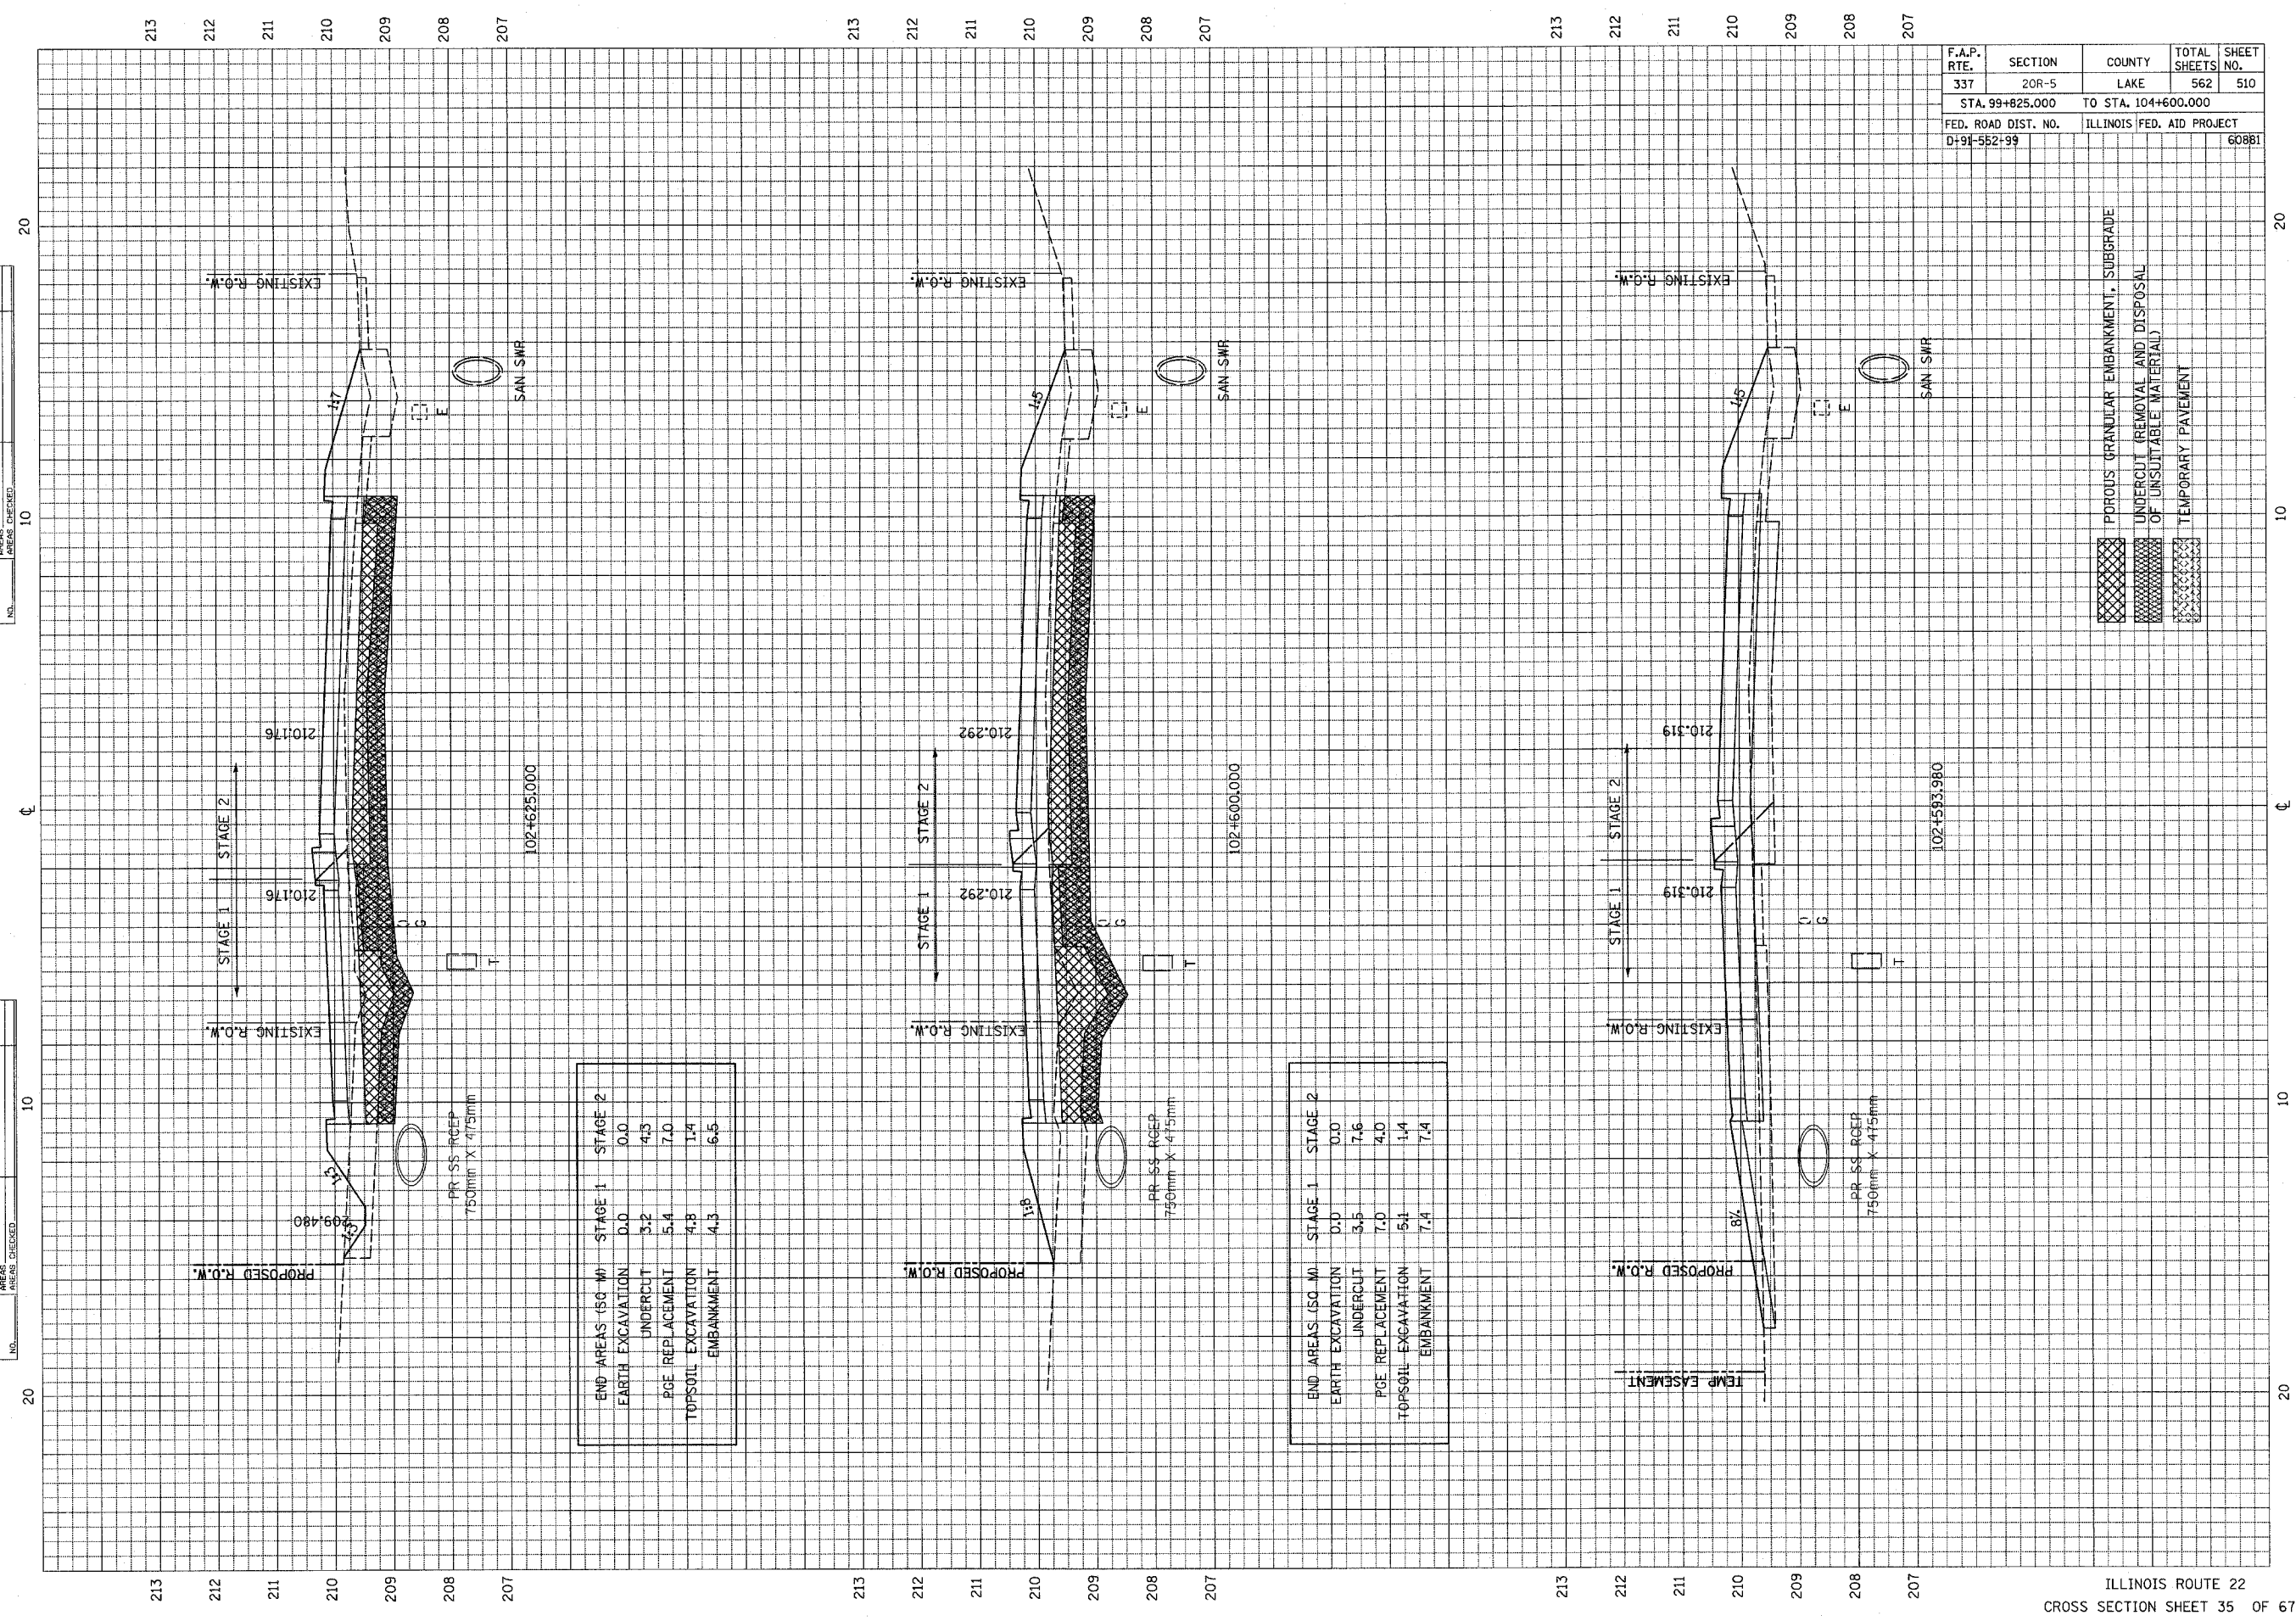

END AREAS (SQ. FT.)	STAGE 1	STAGE 2
EARTH EXCAVATION	0.0	0.0
UNDERCUT	3.2	4.5
PGE REPLACEMENT	5.4	7.0
TOPSOIL EXCAVATION	4.8	1.4
EMBANKMENT	4.3	6.5

END AREAS (SQ. FT.)	STAGE 1	STAGE 2
EARTH EXCAVATION	0.0	0.0
UNDERCUT	3.5	7.6
PGE REPLACEMENT	7.0	4.0
TOPSOIL EXCAVATION	5.1	1.4
EMBANKMENT	7.1	7.4