


FINAL SURVEY	DATE
BY	
NO.	
AREAS CHECKED:	
AREAS:	
DATE:	

ORIGINAL SURVEY	DATE
BY	
NO.	
AREAS CHECKED:	
AREAS:	
DATE:	

F.A.P. RTE.	SECTION	COUNTY	TOTAL SHEETS	SHEET NO.
337	20R-5	LAKE	562	511
STA. 99+825.000		TO STA. 104+600.000		
FED. ROAD DIST. NO.	ILLINOIS FED. AID PROJECT		60881	
D-91-552-99				

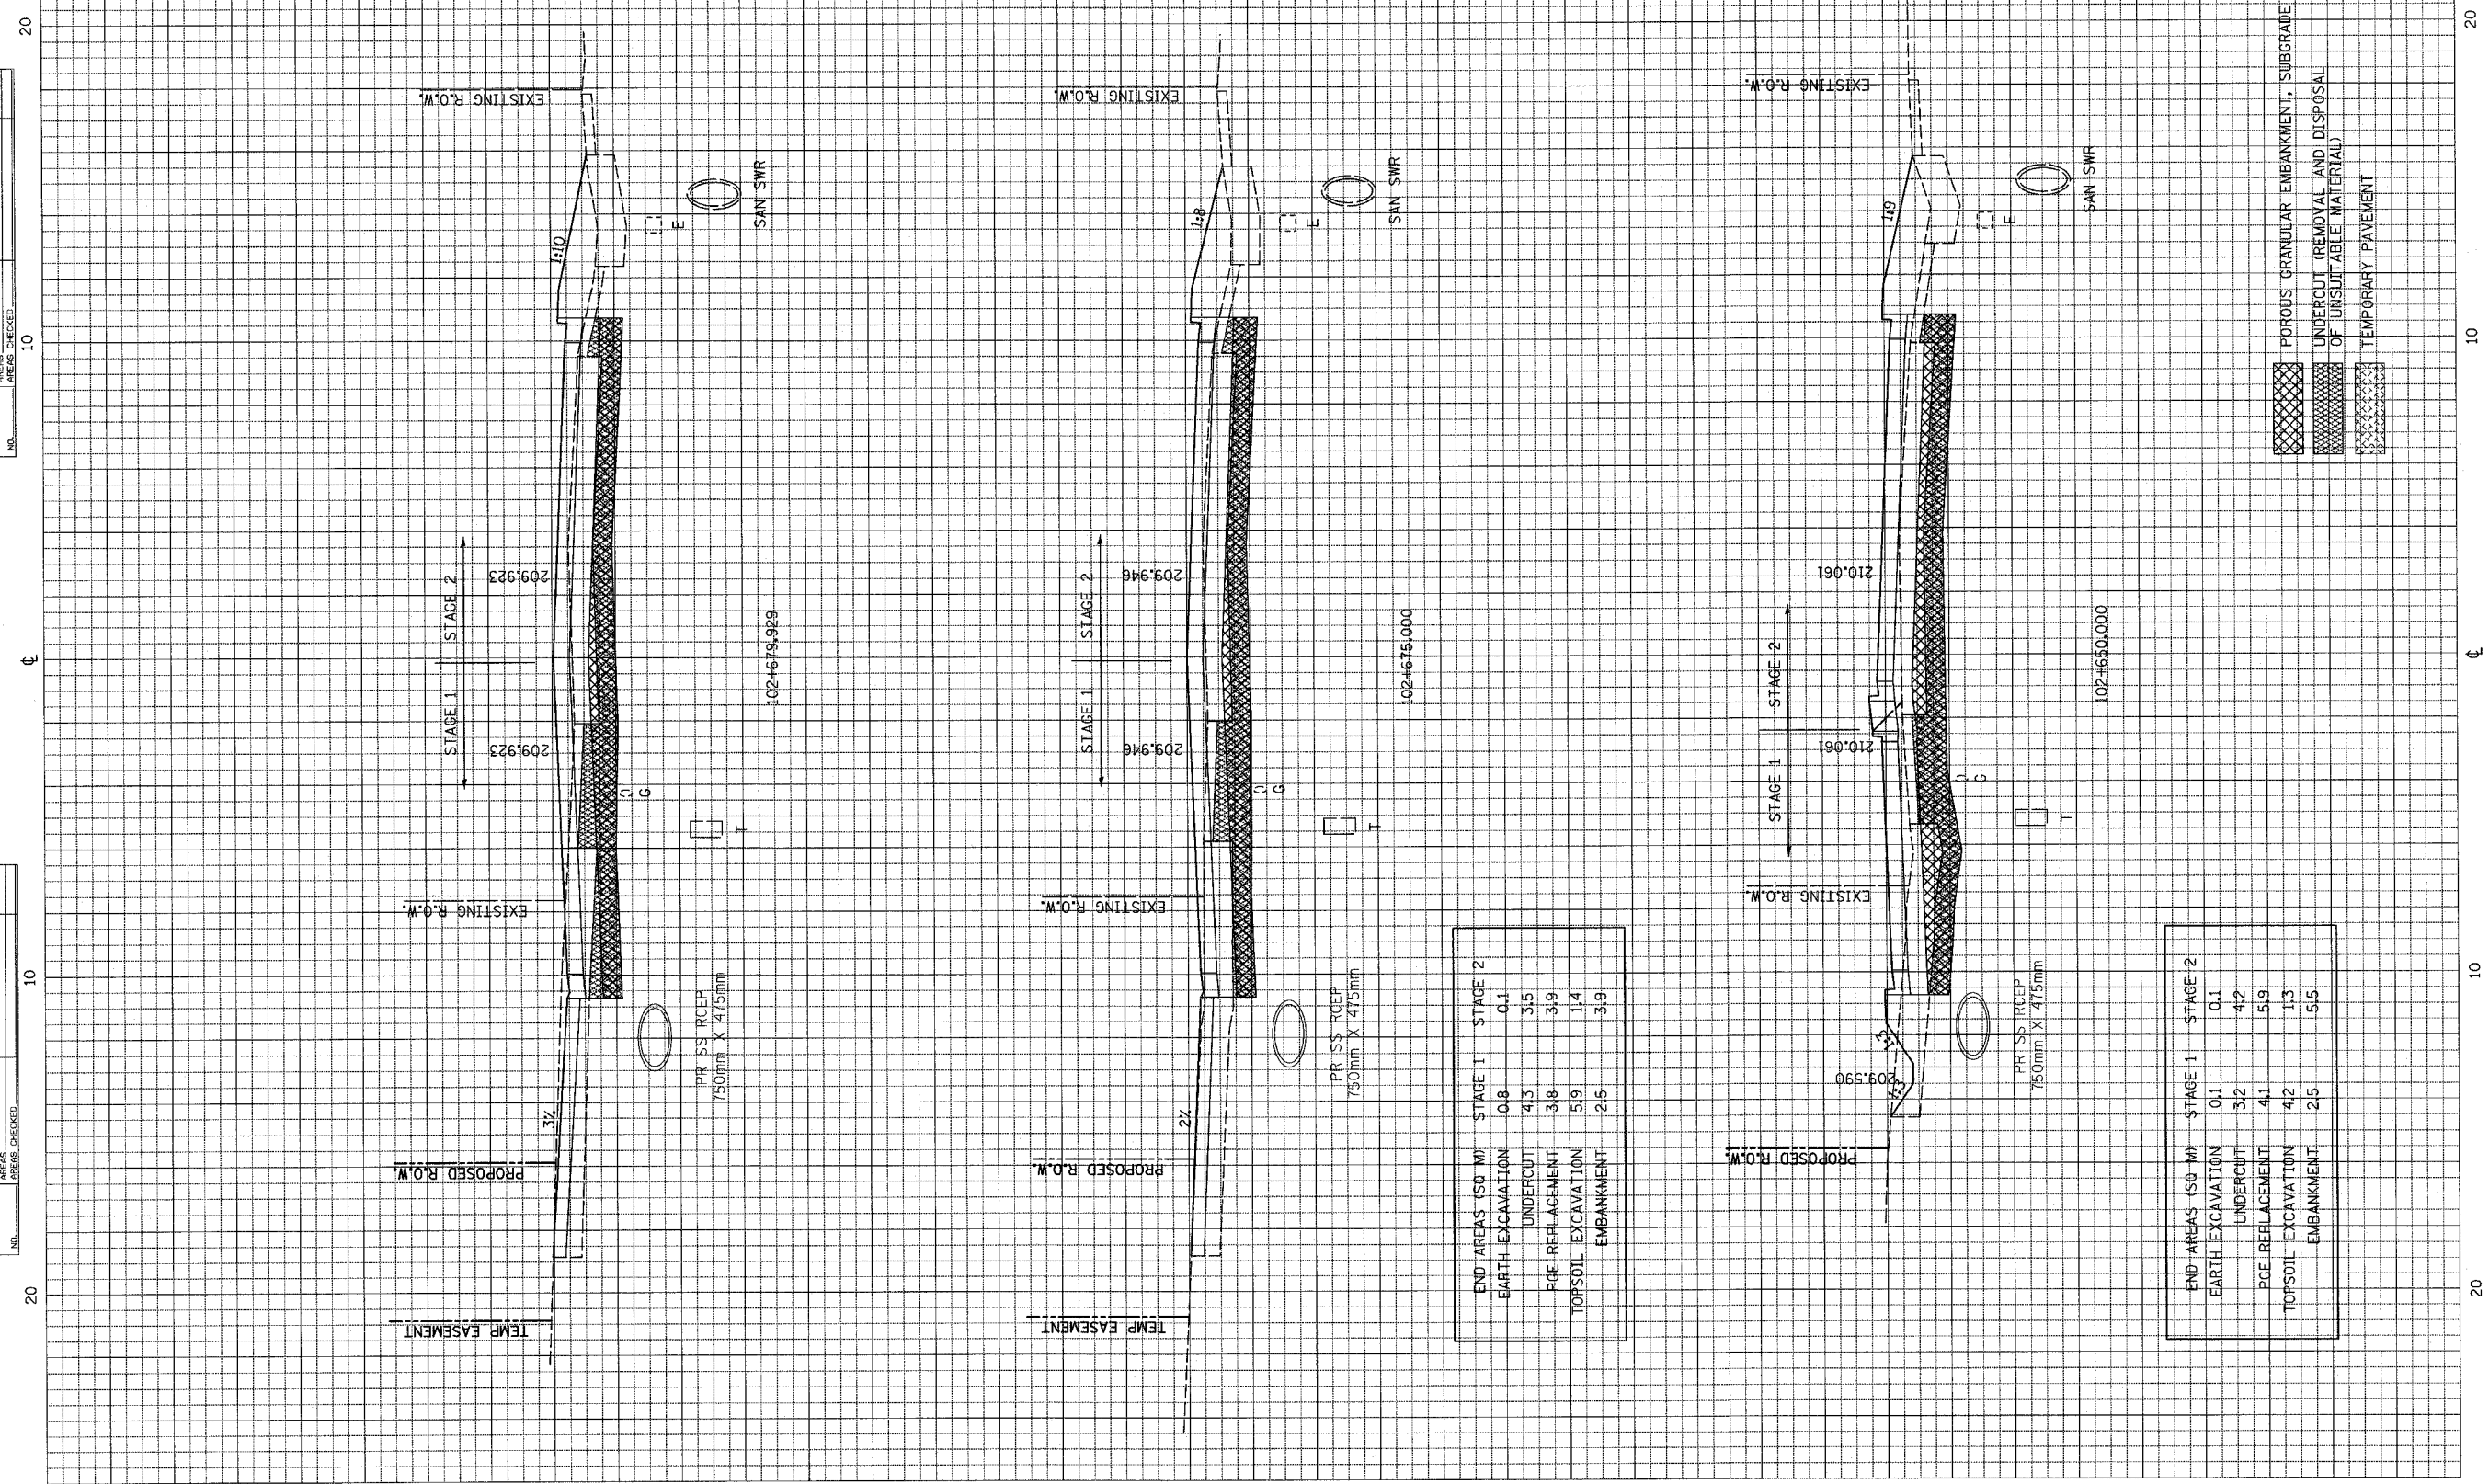

END AREAS (SQ M)	STAGE 1	STAGE 2
EARTH EXCAVATION	0.8	0.1
UNDERCUT	4.3	3.5
PGE REPLACEMENT	3.8	3.9
TOPSOIL EXCAVATION	5.9	1.4
EMBANKMENT	2.5	3.9

END AREAS (SQ M)	STAGE 1	STAGE 2
EARTH EXCAVATION	0.1	0.1
UNDERCUT	3.2	4.2
PGE REPLACEMENT	4.1	5.9
TOPSOIL EXCAVATION	4.2	1.3
EMBANKMENT	2.5	5.5