


FINAL SURVEY NOTE BOOK NO.	DATE
SURVEYED	BY
PLANNED	DATE
AREAS CHECKED	

ORIGINAL SURVEY NOTE BOOK NO.	DATE
SURVEYED	BY
PLANNED	DATE
AREAS CHECKED	

F.A.P. RTE.	SECTION	COUNTY	TOTAL SHEETS	SHEET NO.
337	20R-5	LAKE	562	512
STA. 99+825.000		TO STA. 104+600.000		
FED. ROAD DIST. NO.	ILLINOIS FED. AID PROJECT			
D-91-552-99	60881			

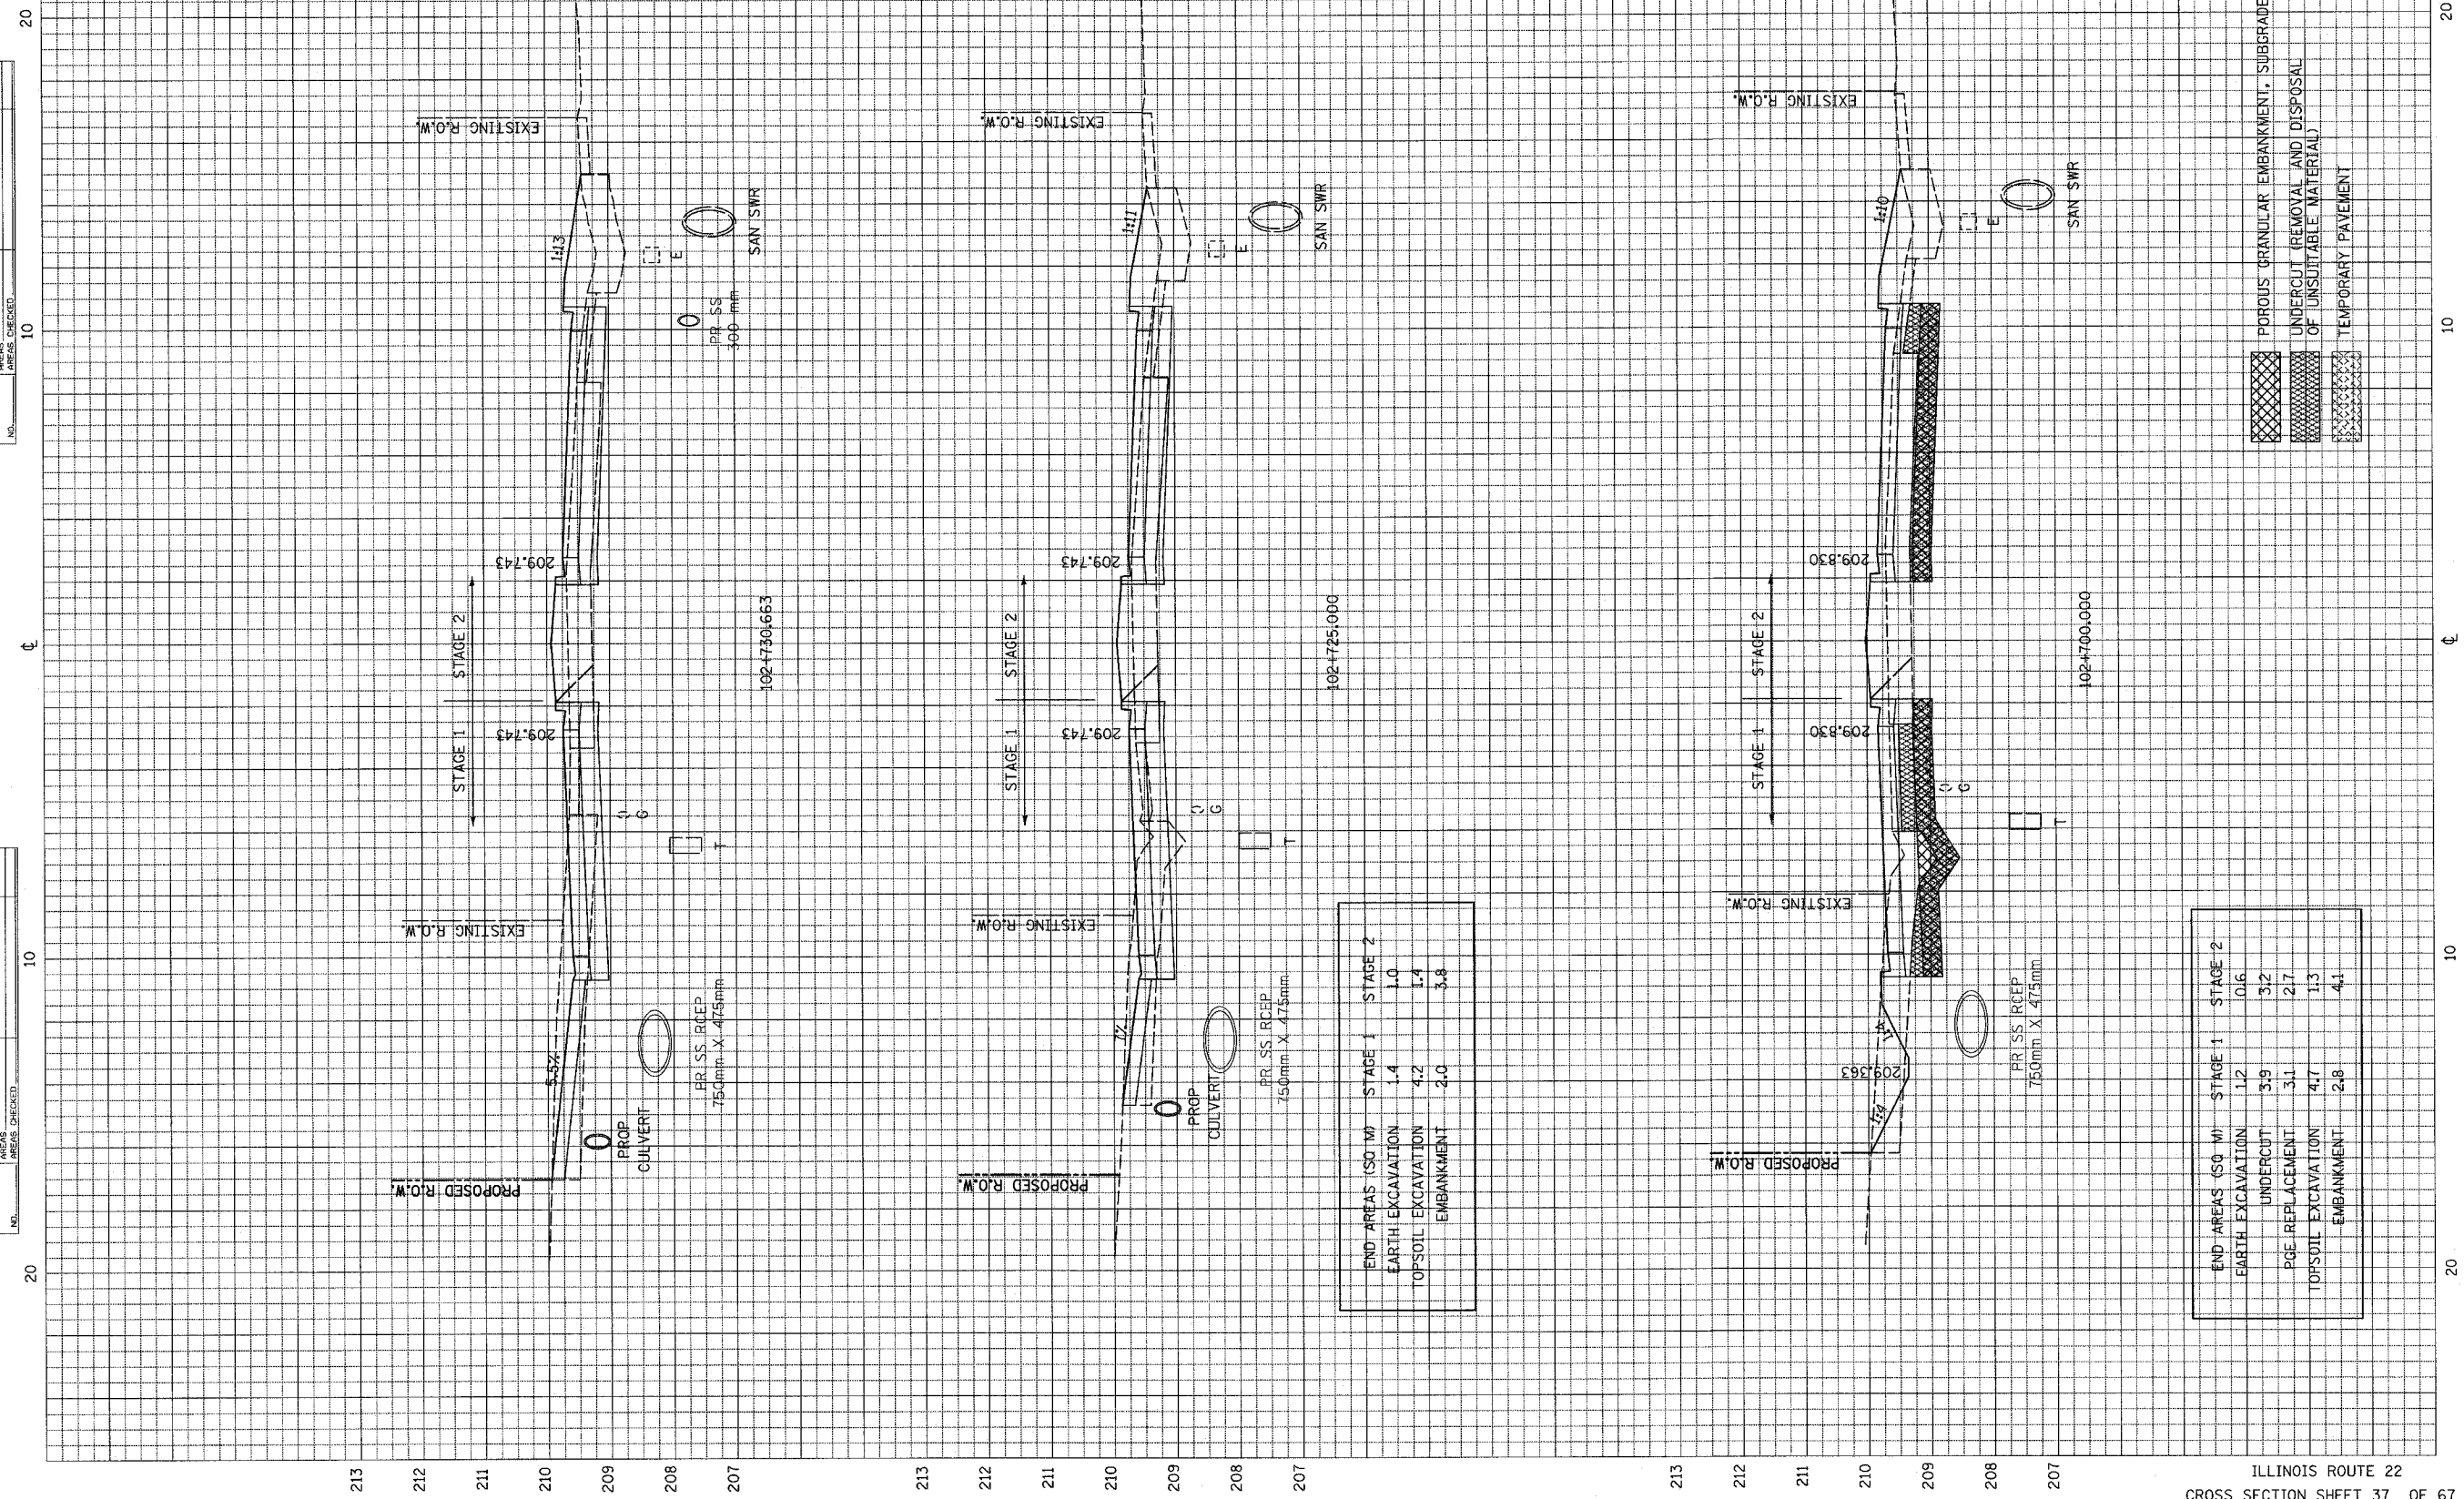

END AREAS (SQ. M)	STAGE 1	STAGE 2
EARTH EXCAVATION	1.4	1.0
TOPSOIL EXCAVATION	4.2	1.4
EMBANKMENT	2.0	3.8

END AREAS (SQ. M)	STAGE 1	STAGE 2
EARTH EXCAVATION	1.2	0.6
UNDERCUT	3.9	3.2
PGE REPLACEMENT	3.1	2.7
TOPSOIL EXCAVATION	4.7	1.3
EMBANKMENT	2.8	4.1

- POROUS GRANULAR EMBANKMENT, SUBGRADE
- UNDERCUT REMOVAL AND DISPOSAL OF UNSUITABLE MATERIAL
- TEMPORARY PAVEMENT