


103+550(2)X(4)111.051 103+550(2)X(4)111.051 103+550(2)X(4)111.051 103+550(2)X(4)111.051

F.A.P. RTE.	SECTION	COUNTY	TOTAL SHEETS	SHEET NO.
337	20R-5	LAKE	562	524
STA. 99+825.000		TO STA. 104+600.000		
FED. ROAD DIST. NO.	ILLINOIS FED. AID PROJECT			
D-91-552-99	608B1			

FINAL SURVEY	DATE
SURVEYED	BY
NOTE BOOK	NO.
AREAS CHECKED	

ORIGINAL SURVEY	DATE
SURVEYED	BY
NOTE BOOK	NO.
AREAS CHECKED	

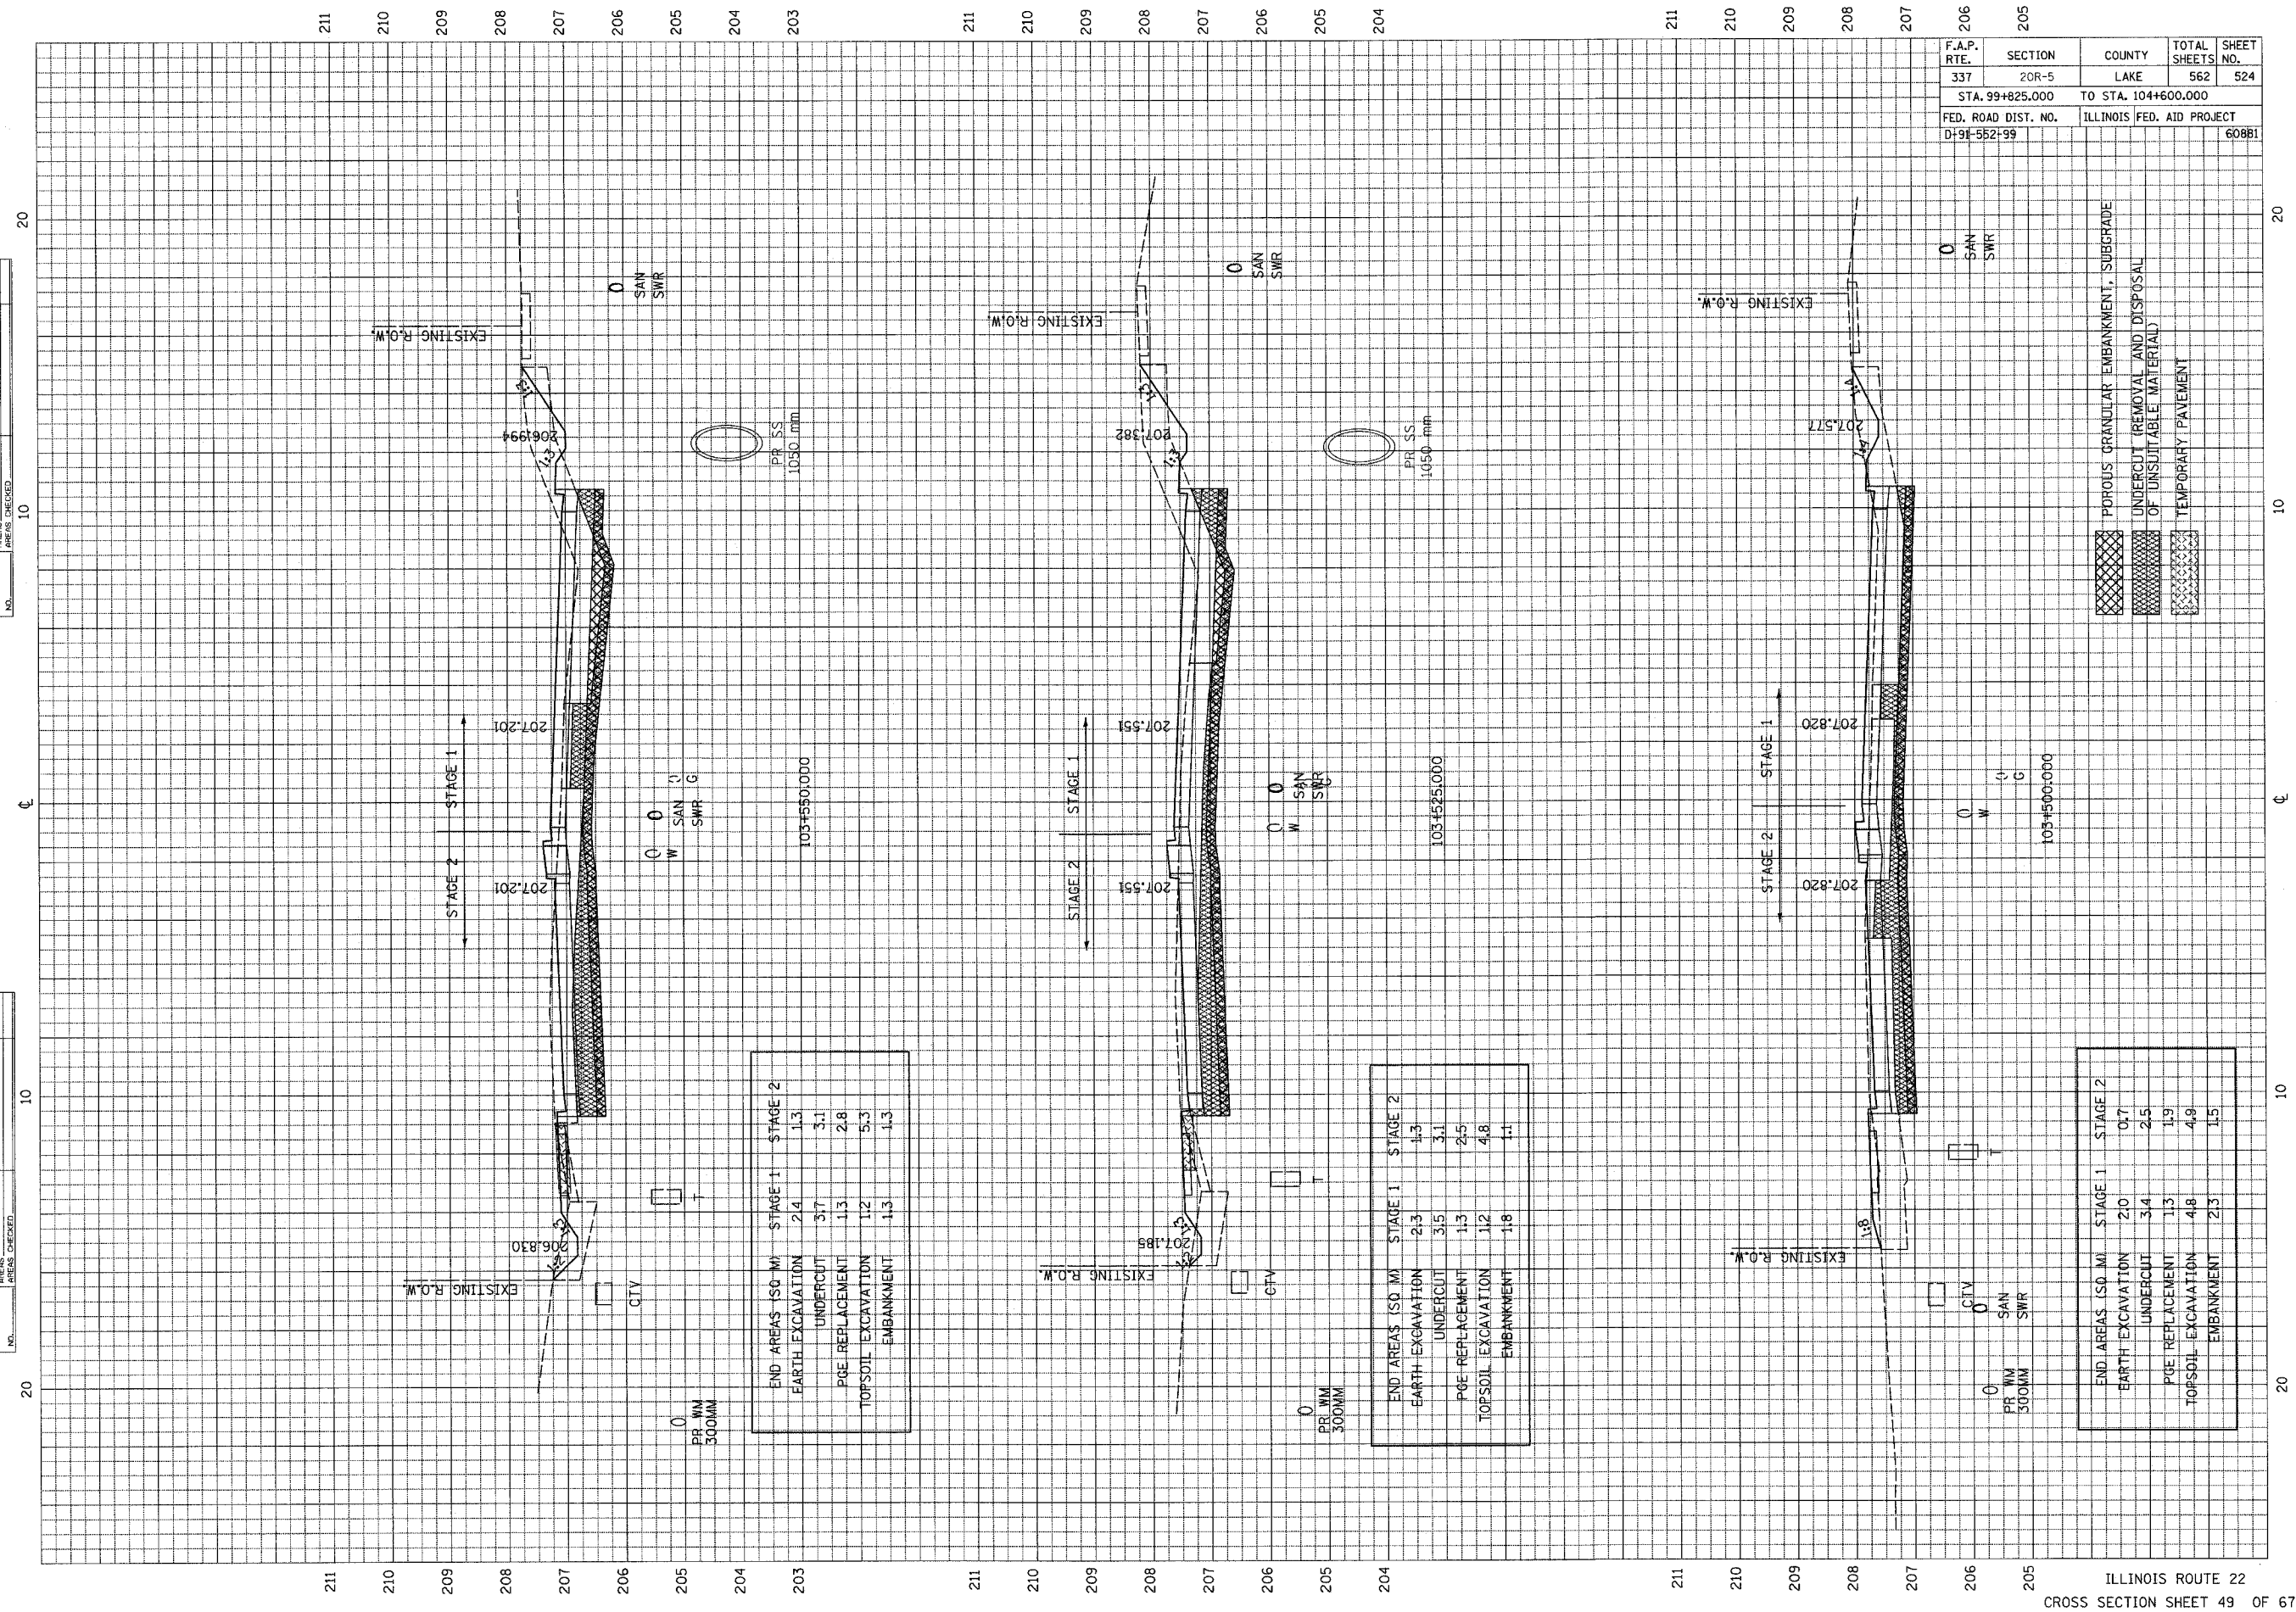

END AREAS (SQ. M)	STAGE 1	STAGE 2
EARTH EXCAVATION	2.4	1.3
UNDERCUT	3.7	3.1
PGE REPLACEMENT	1.3	2.8
TOPSOIL EXCAVATION	1.2	5.3
EMBANKMENT	1.3	1.3

END AREAS (SQ. M)	STAGE 1	STAGE 2
EARTH EXCAVATION	2.3	1.3
UNDERCUT	3.5	3.1
PGE REPLACEMENT	1.3	2.5
TOPSOIL EXCAVATION	1.2	4.8
EMBANKMENT	1.8	1.1

END AREAS (SQ. M)	STAGE 1	STAGE 2
EARTH EXCAVATION	2.0	0.7
UNDERCUT	3.4	2.5
PGE REPLACEMENT	1.3	1.9
TOPSOIL EXCAVATION	4.8	4.9
EMBANKMENT	2.3	1.5

