


F.A.P. RTE.	SECTION	COUNTY	TOTAL SHEETS	SHEET NO.
337	20R-5	LAKE	562	538
STA. 99+825.000		TO STA. 104+600.000		
FED. ROAD DIST. NO.	ILLINOIS	FED. AID PROJECT	60881	
D+91-552+99				

FINAL SURVEY	BY	DATE
NO. _____	_____	_____
REVISIONS	BY	DATE
NOTE BOOK	_____	_____
AREAS CHECKED	_____	_____

ORIGINAL SURVEY	BY	DATE
NO. _____	_____	_____
REVISIONS	BY	DATE
NOTE BOOK	_____	_____
AREAS CHECKED	_____	_____

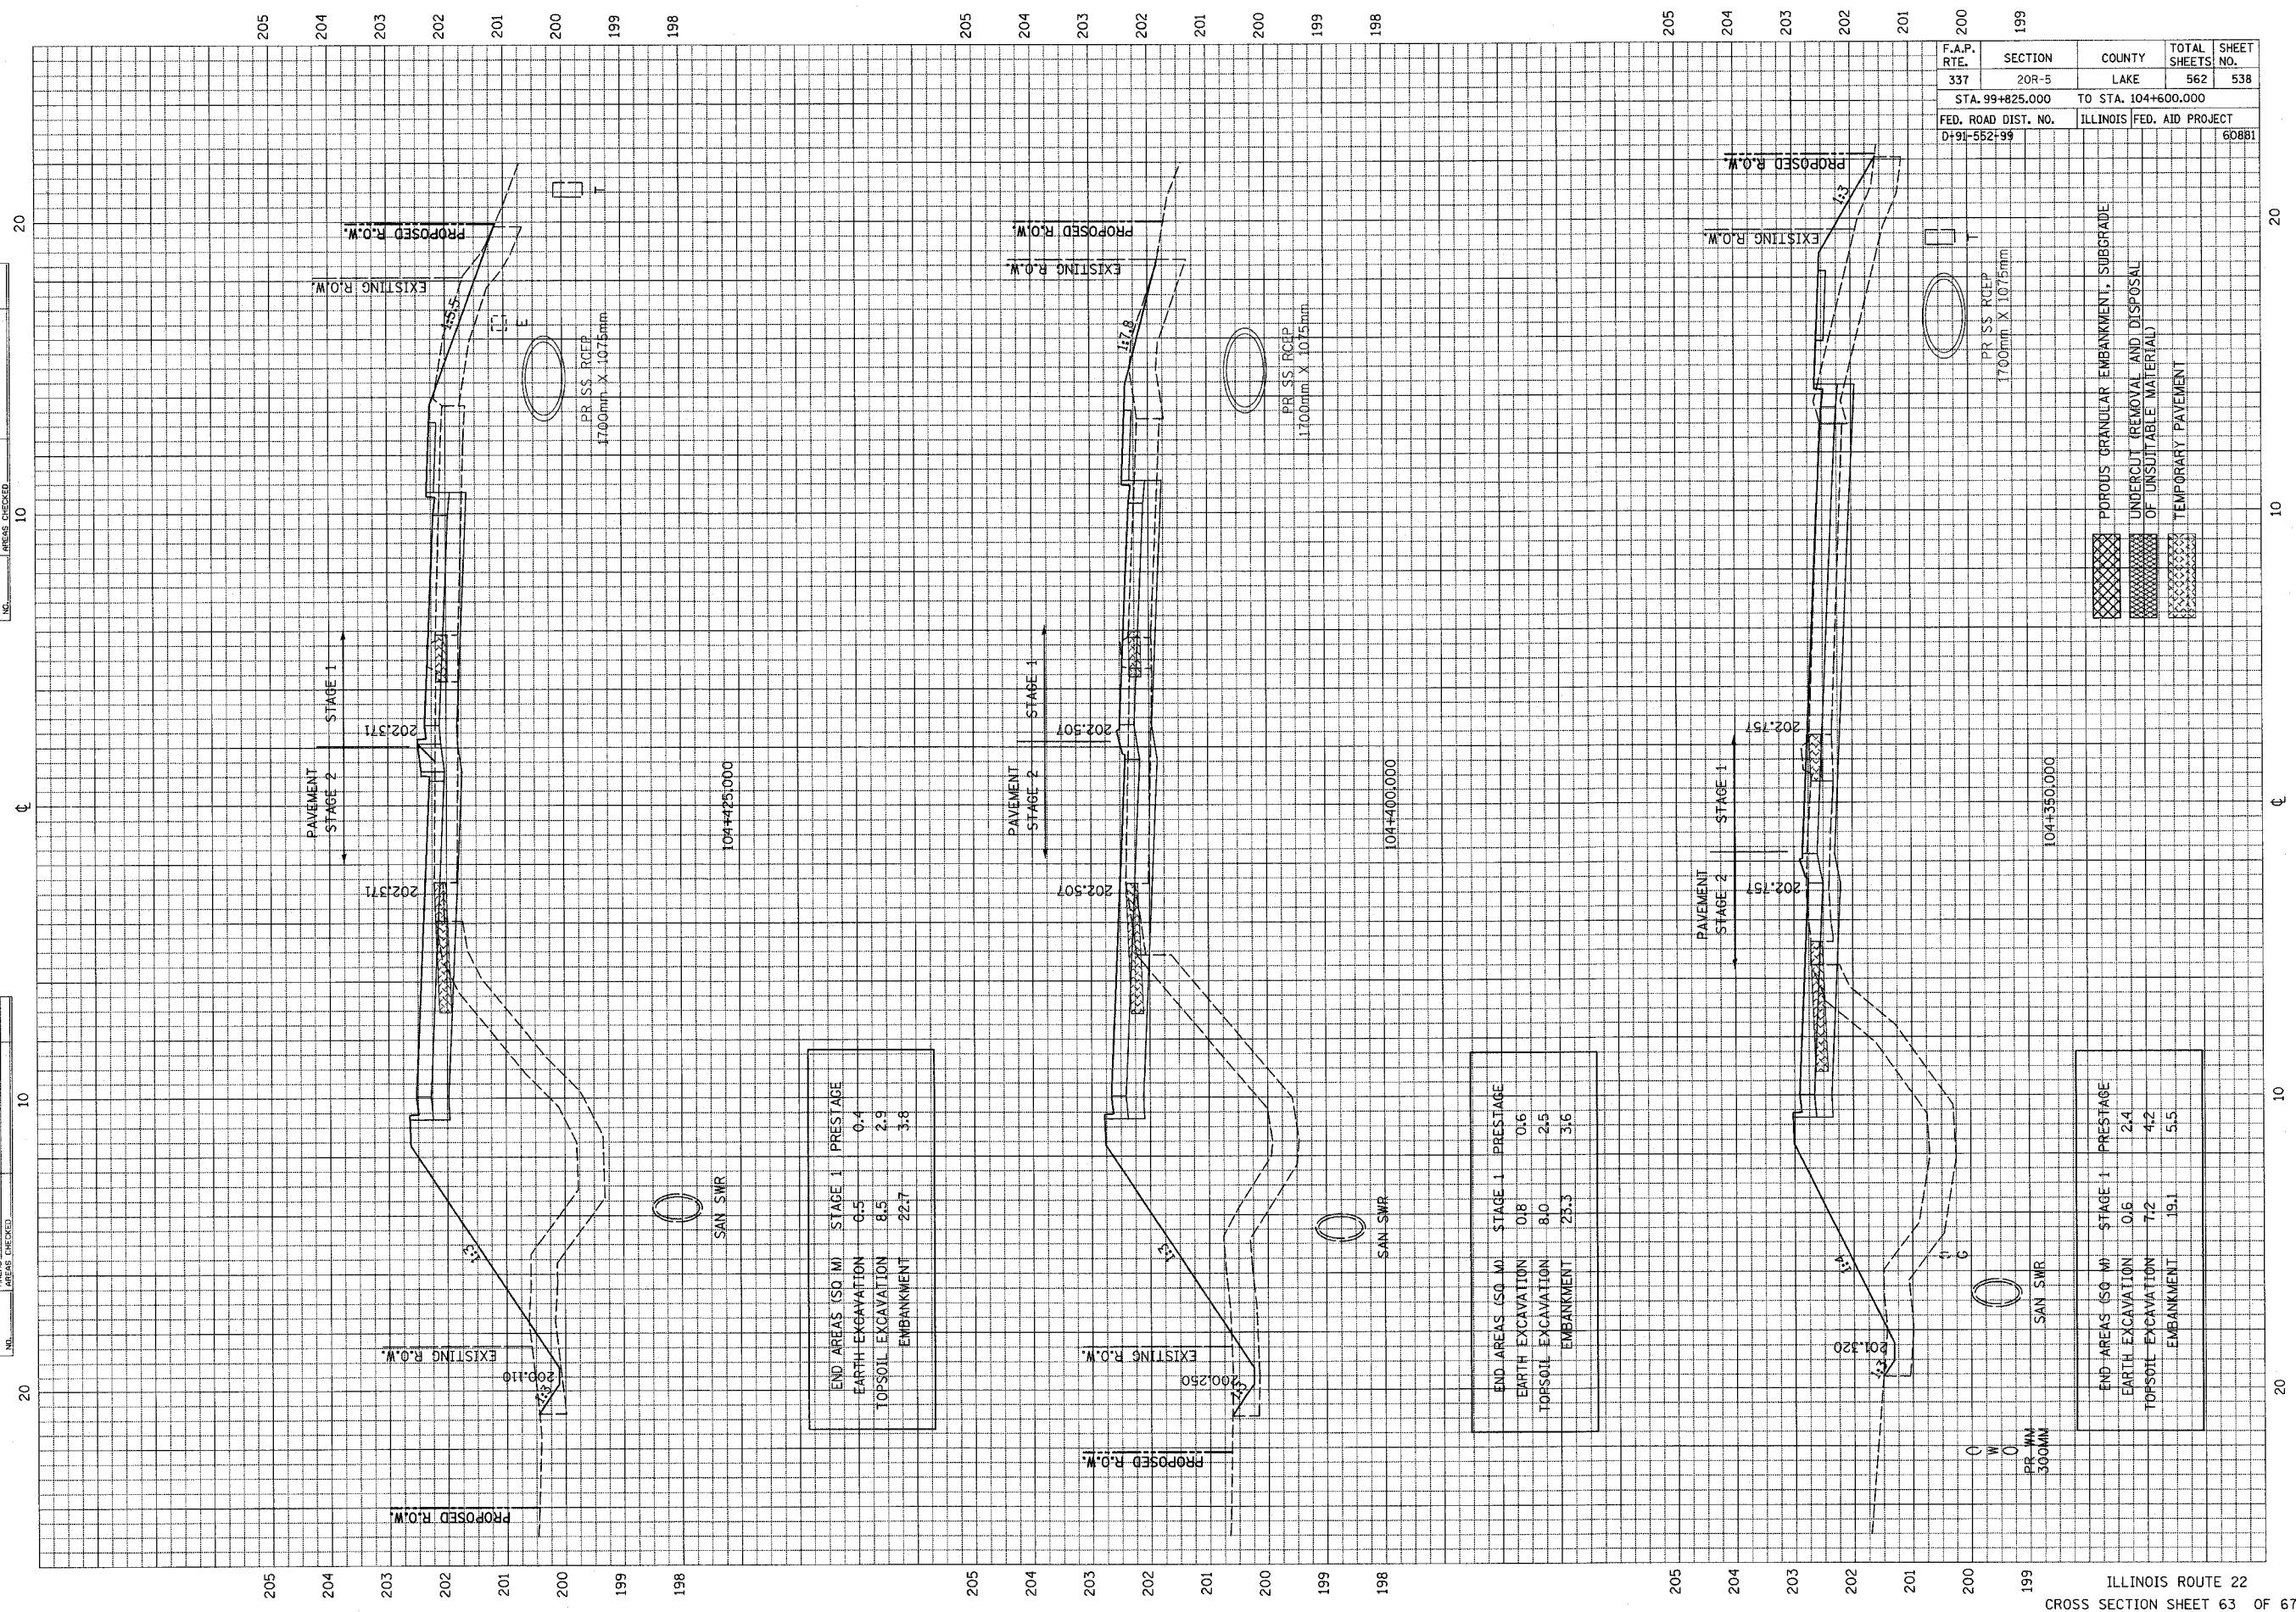

END AREAS (SQ M)	STAGE 1	PRESTAGE
EARTH EXCAVATION	6.5	0.4
TOPSOIL EXCAVATION	8.5	2.9
EMBANKMENT	22.7	3.8

END AREAS (SQ M)	STAGE 1	PRESTAGE
EARTH EXCAVATION	0.8	0.6
TOPSOIL EXCAVATION	8.0	2.5
EMBANKMENT	25.3	3.6

END AREAS (SQ M)	STAGE 1	PRESTAGE
EARTH EXCAVATION	0.6	2.4
TOPSOIL EXCAVATION	7.2	4.2
EMBANKMENT	19.1	5.5

- POROUS GRANULAR EMBANKMENT, SUBGRADE
- UNDERCUT REMOVAL AND DISPOSAL OF UNSUITABLE MATERIAL
- TEMPORARY PAVEMENT