


F.A.P. RTE.	SECTION	COUNTY	TOTAL SHEETS	SHEET NO.
337	20R-5	LAKE	562	545
STA. 99+825.000		TO STA. 104+600.000		
FED. ROAD DIST. NO.		ILLINOIS FED. AID PROJECT		
D-91-552-99		60881		

FINAL SURVEY	DATE
BY	
NO. _____	
AREAS CHECKED	
AREAS CHECKED	

ORIGINAL SURVEY	DATE
BY	
NO. _____	
AREAS CHECKED	
AREAS CHECKED	

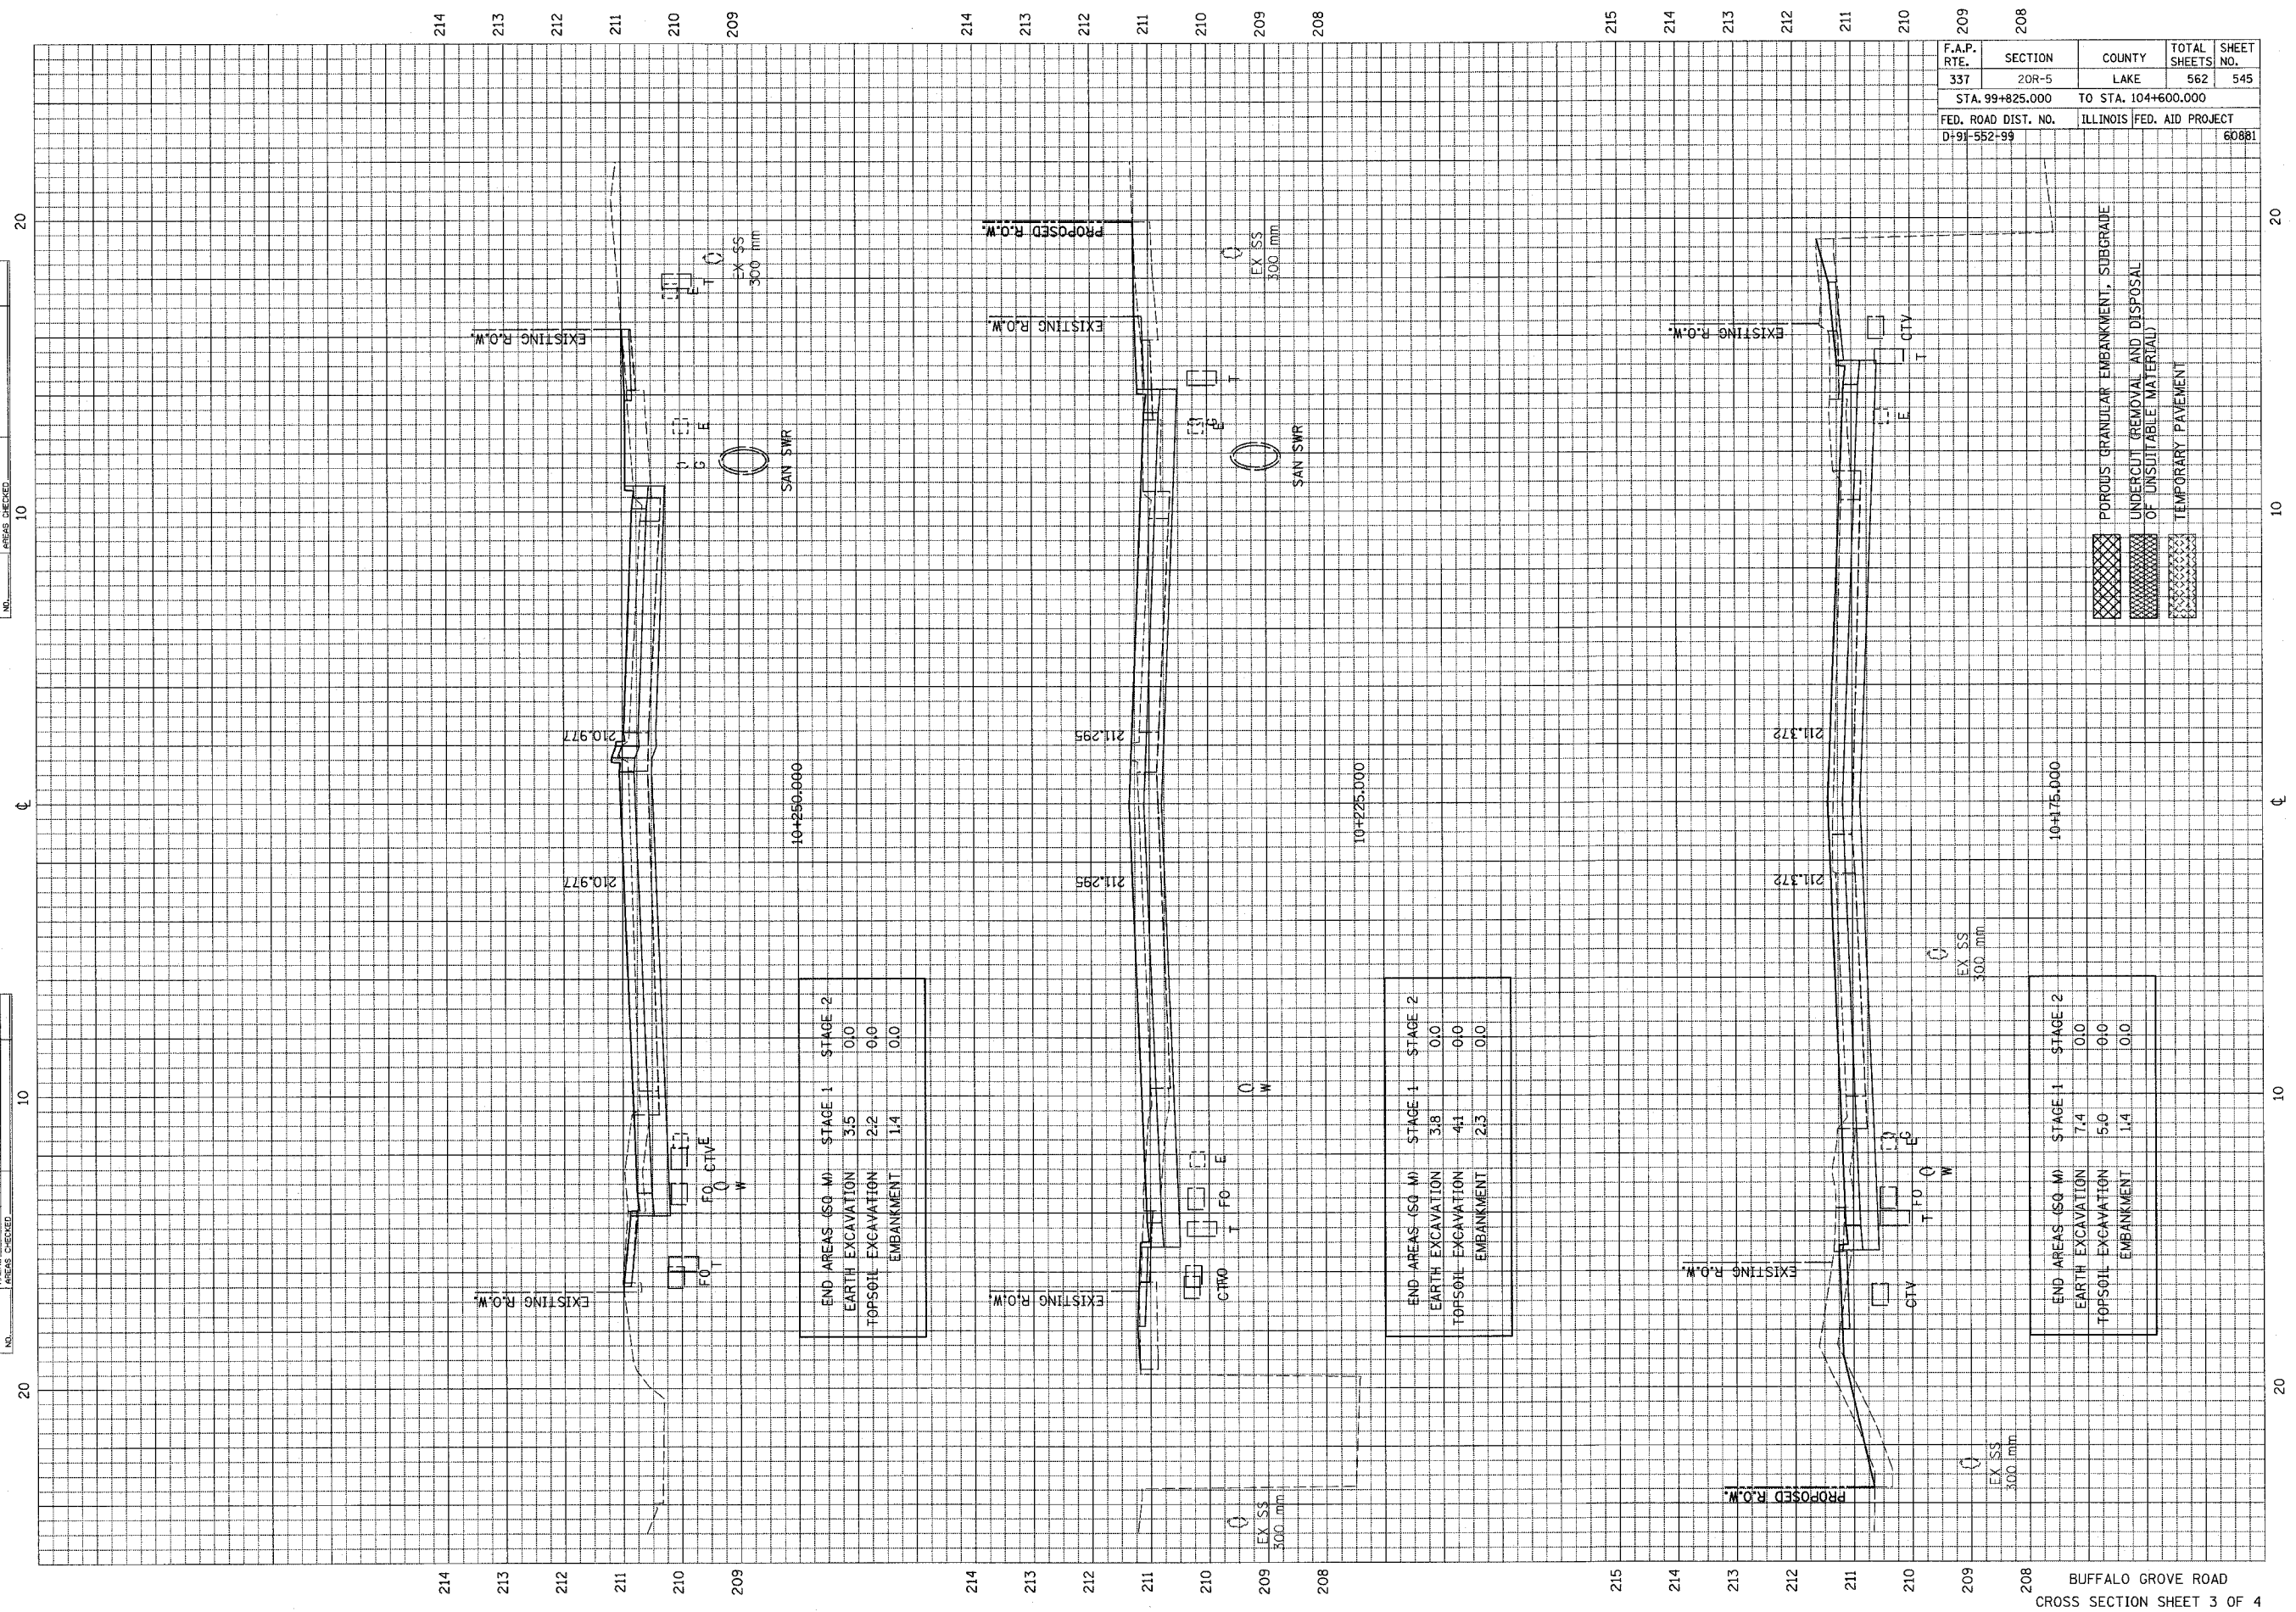

END AREAS (SQ. M)	STAGE 1	STAGE 2
EARTH EXCAVATION	3.5	0.0
TOPSOIL EXCAVATION	2.2	0.0
EMBANKMENT	1.4	0.0

END AREAS (SQ. M)	STAGE 1	STAGE 2
EARTH EXCAVATION	3.8	0.0
TOPSOIL EXCAVATION	4.1	0.0
EMBANKMENT	2.3	0.0

END AREAS (SQ. M)	STAGE 1	STAGE 2
EARTH EXCAVATION	7.4	0.0
TOPSOIL EXCAVATION	5.0	0.0
EMBANKMENT	1.4	0.0

- POROUS GRANULAR EMBANKMENT, SUBGRADE
- UNDERCUT REMOVAL AND DISPOSAL OF UNSUITABLE MATERIAL
- TEMPORARY PAVEMENT