
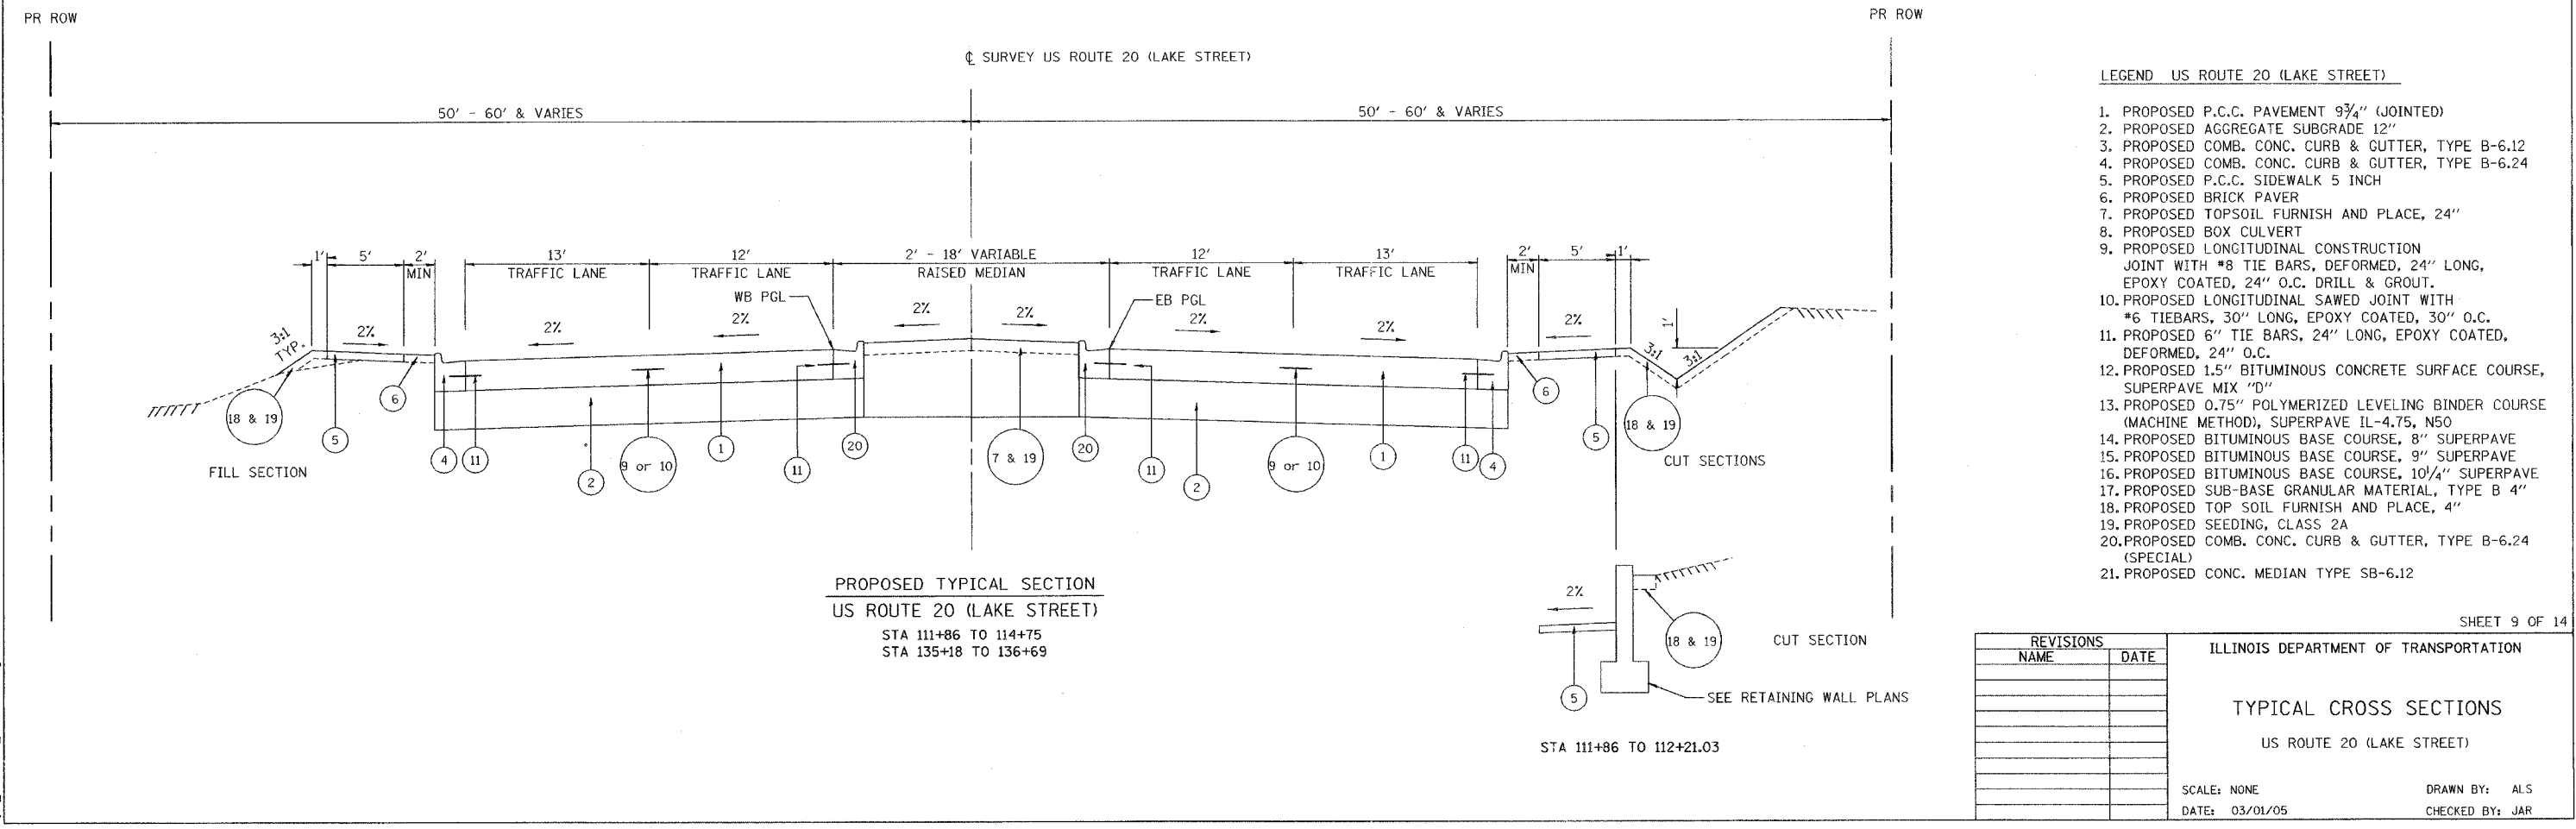


F.A.P. RTE.	SECTION	COUNTY	TOTAL SHEETS	SHEET NO.
3537	5Y-R-4	DUPAGE	392	23
FED. ROAD DIST. NO. 1 ILLINOIS FED. AID PROJECT				
CONTRACT NO. 62295				

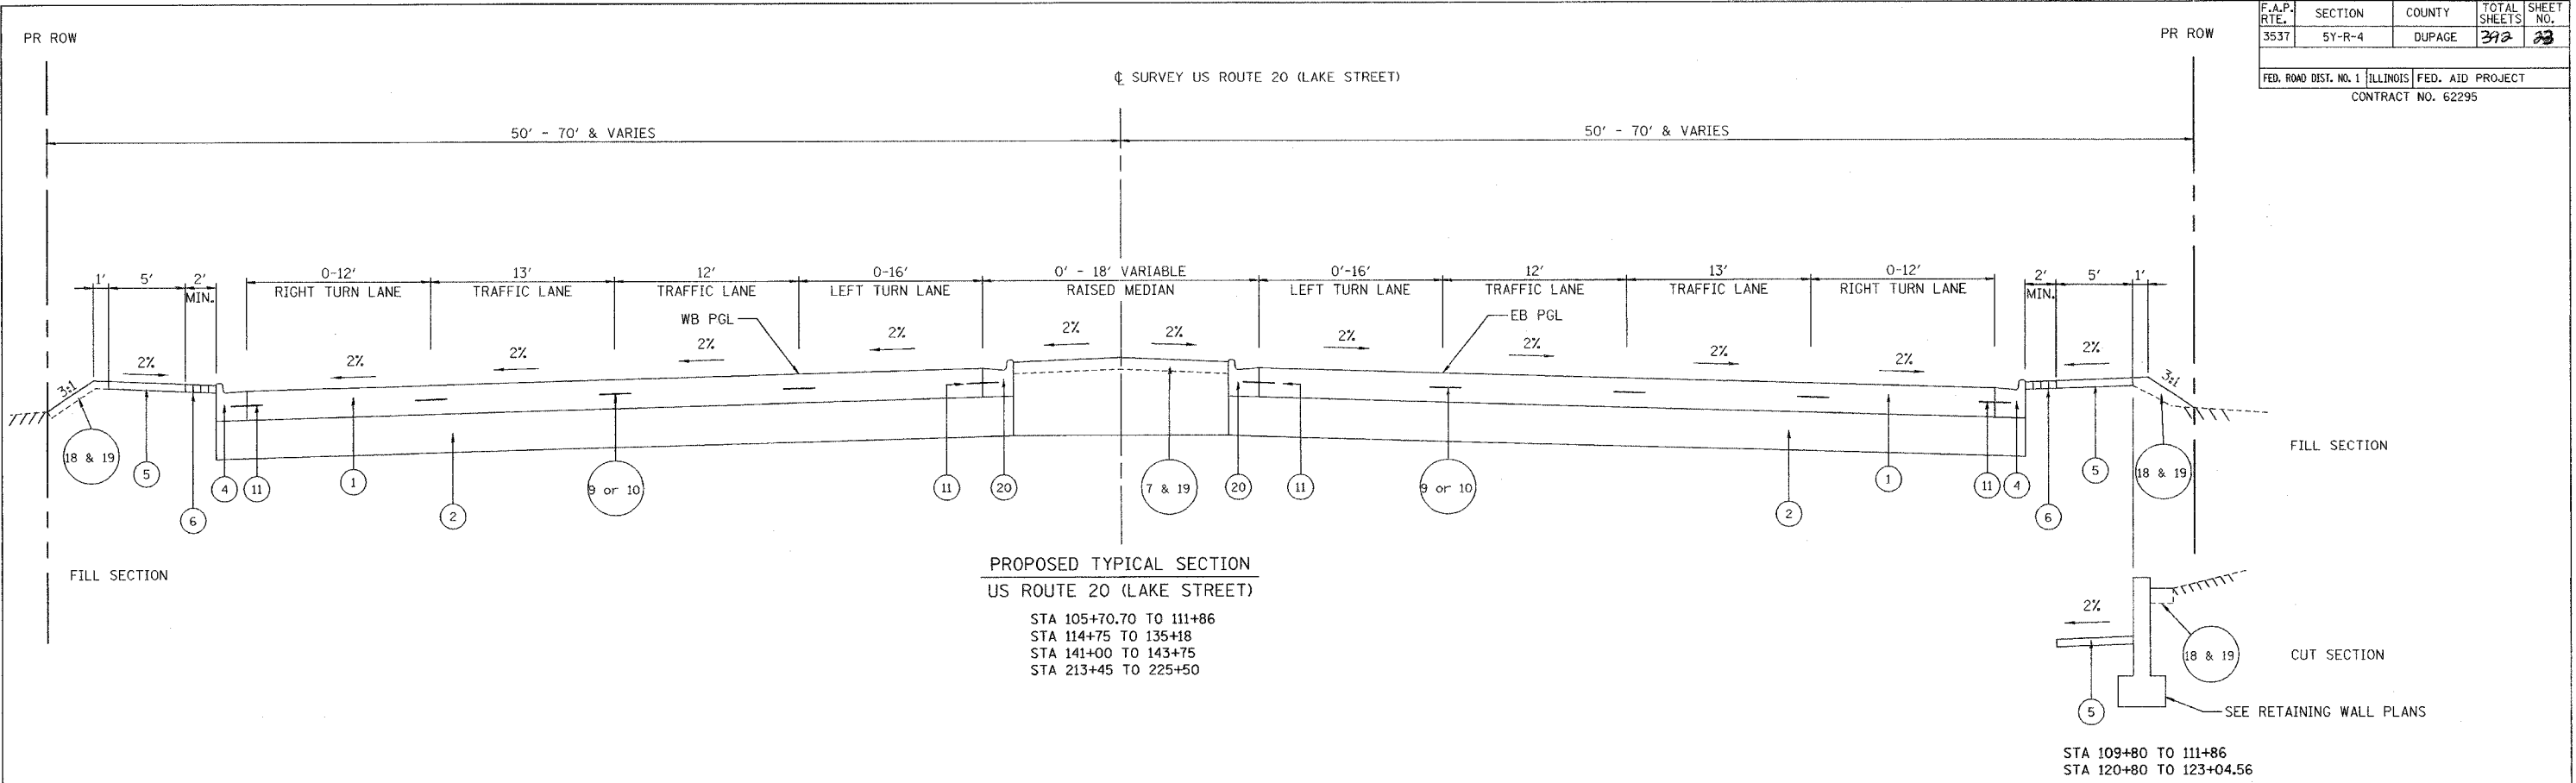

- LEGEND US ROUTE 20 (LAKE STREET)**
1. PROPOSED P.C.C. PAVEMENT 9 3/4" (JOINTED)
 2. PROPOSED AGGREGATE SUBGRADE 12"
 3. PROPOSED COMB. CONC. CURB & GUTTER, TYPE B-6.12
 4. PROPOSED COMB. CONC. CURB & GUTTER, TYPE B-6.24
 5. PROPOSED P.C.C. SIDEWALK 5 INCH
 6. PROPOSED BRICK PAVER
 7. PROPOSED TOPSOIL FURNISH AND PLACE, 24"
 8. PROPOSED BOX CULVERT
 9. PROPOSED LONGITUDINAL CONSTRUCTION JOINT WITH #8 TIE BARS, DEFORMED, 24" LONG, EPOXY COATED, 24" O.C. DRILL & GROUT.
 10. PROPOSED LONGITUDINAL SAWED JOINT WITH #6 TIEBARS, 30" LONG, EPOXY COATED, 30" O.C.
 11. PROPOSED 6" TIE BARS, 24" LONG, EPOXY COATED, DEFORMED, 24" O.C.
 12. PROPOSED 1.5" BITUMINOUS CONCRETE SURFACE COURSE, SUPERPAVE MIX "D"
 13. PROPOSED 0.75" POLYMERIZED LEVELING BINDER COURSE (MACHINE METHOD), SUPERPAVE IL-4.75, N50
 14. PROPOSED BITUMINOUS BASE COURSE, 8" SUPERPAVE
 15. PROPOSED BITUMINOUS BASE COURSE, 9" SUPERPAVE
 16. PROPOSED BITUMINOUS BASE COURSE, 10 1/4" SUPERPAVE
 17. PROPOSED SUB-BASE GRANULAR MATERIAL, TYPE B 4"
 18. PROPOSED TOP SOIL FURNISH AND PLACE, 4"
 19. PROPOSED SEEDING, CLASS 2A
 20. PROPOSED COMB. CONC. CURB & GUTTER, TYPE B-6.24 (SPECIAL)
 21. PROPOSED CONC. MEDIAN TYPE SB-6.12

REVISIONS	
NAME	DATE

SHEET 9 OF 14

ILLINOIS DEPARTMENT OF TRANSPORTATION

TYPICAL CROSS SECTIONS

US ROUTE 20 (LAKE STREET)

SCALE: NONE
DATE: 03/01/05

DRAWN BY: ALS
CHECKED BY: JAR

J:_dot\17494_us20\dot\1464px\01-1b.dwg