


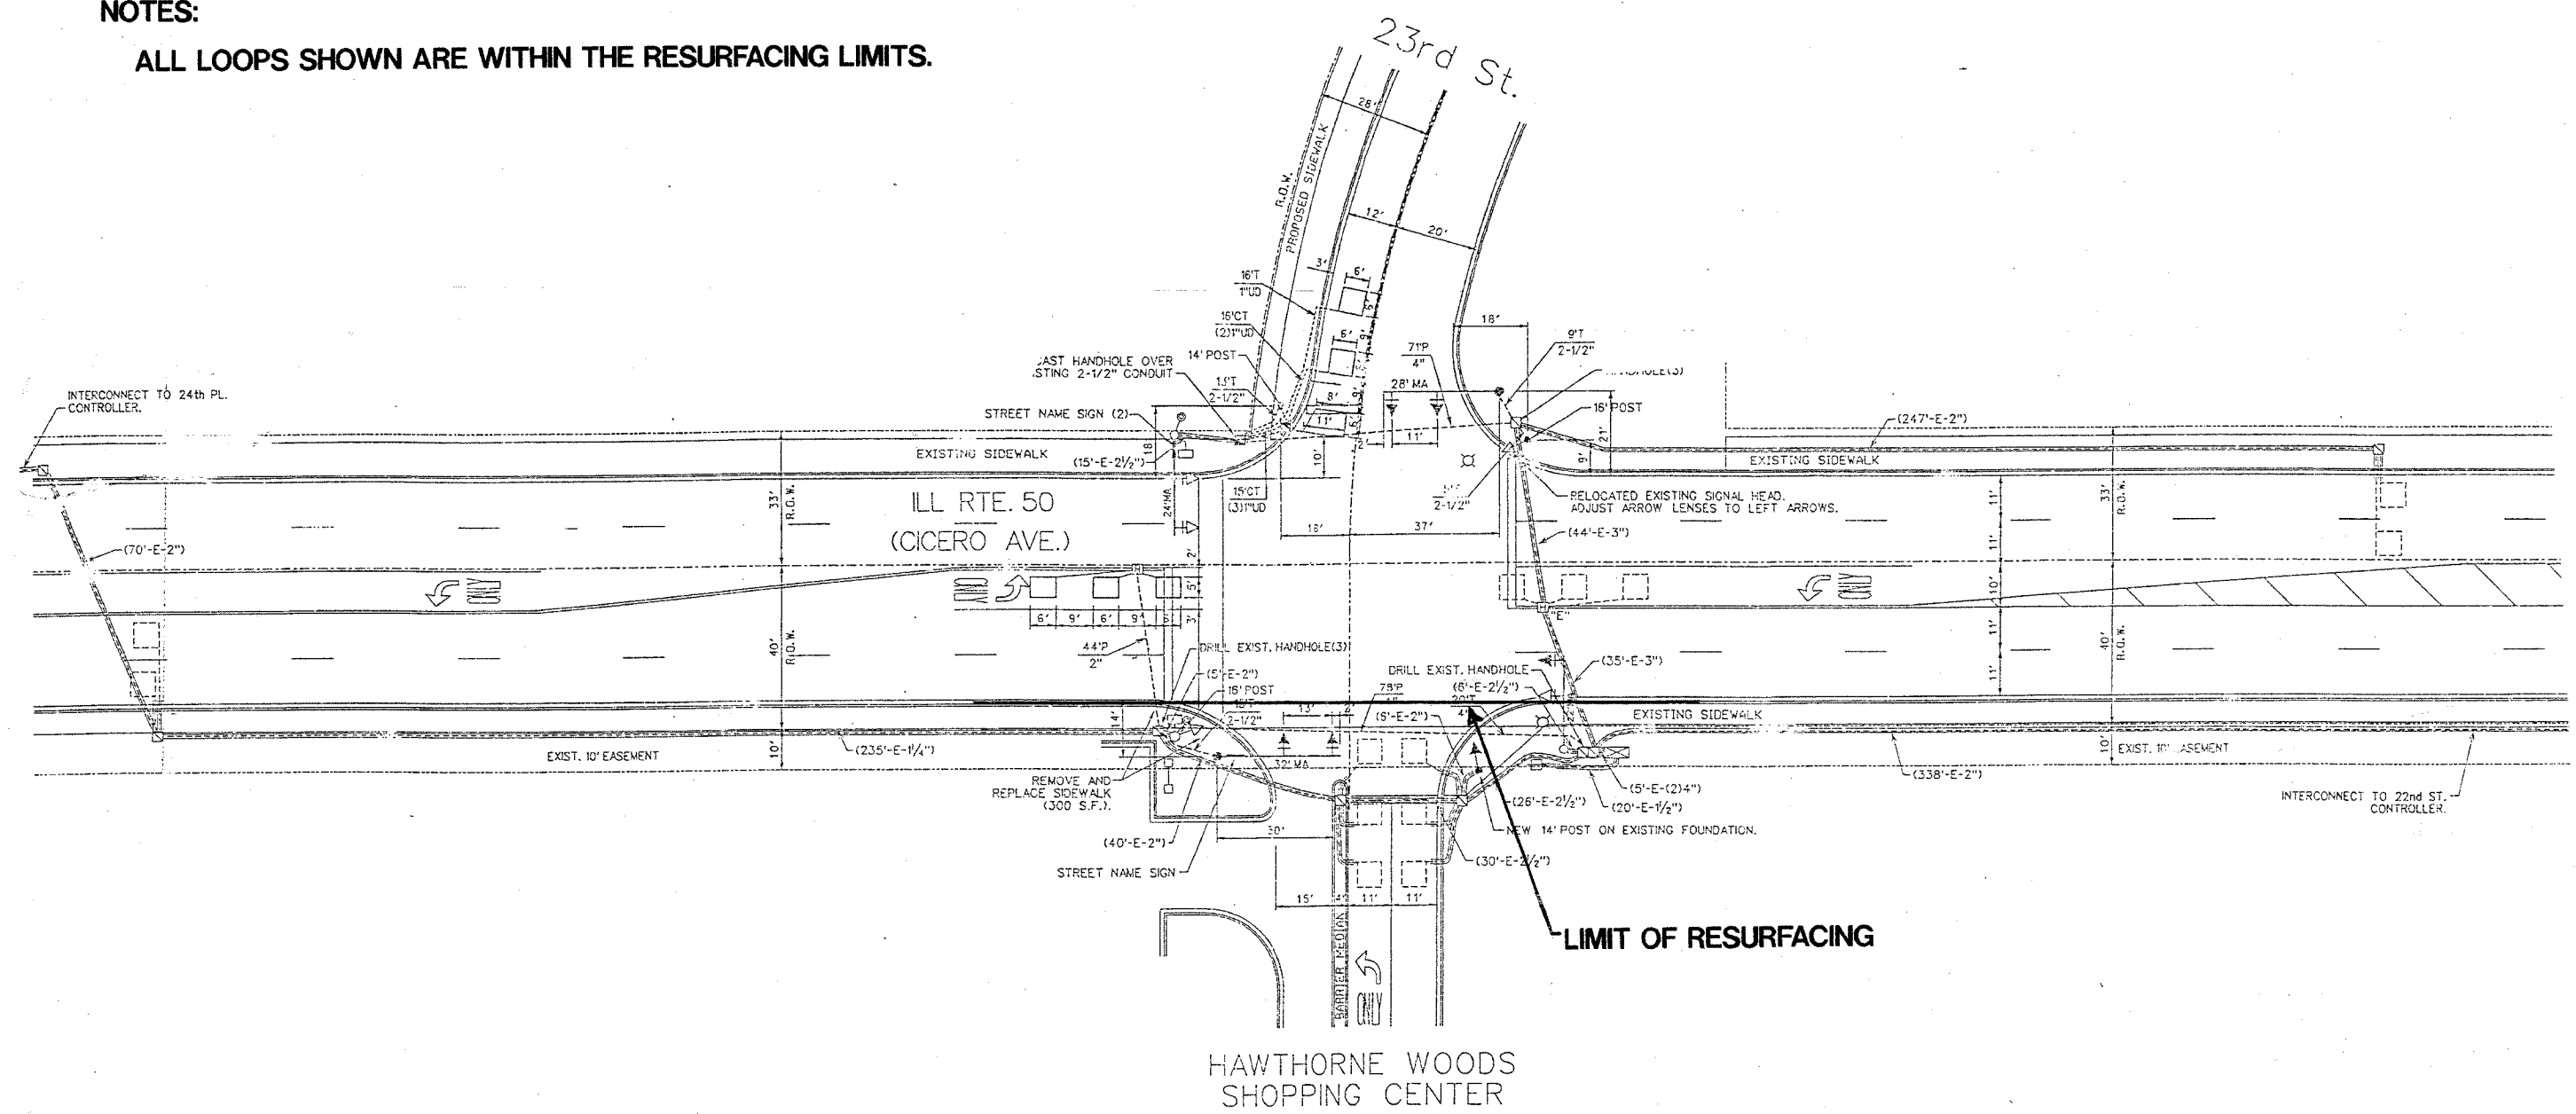

NOTES:

ALL LOOPS SHOWN ARE WITHIN THE RESURFACING LIMITS.



REPLACE ALL DETECTOR LOOPS AS SHOWN (WITHIN THE RESURFACING LIMITS)			
CODE NO.	QUANTITY	UNIT	ITEM
88600600	443	FOOT	DETECTOR LOOP REPLACEMENT

SCALE: 1" =
DATE
DESIGNED BY:
DRAWN BY:
CHECKED BY:



NOTE:
THIS PLAN IS FOR THE PURPOSE OF REPLACING THE DETECTOR LOOPS. ALL OTHER INFORMATION SHOWN IS NOT RELATED AND WILL BE DISREGARDED.

ILLINOIS DEPARTMENT OF TRANSPORTATION
DETECTOR LOOPS AT:
IL RT 50 (CICERO AVE)
& 23rd STREET