


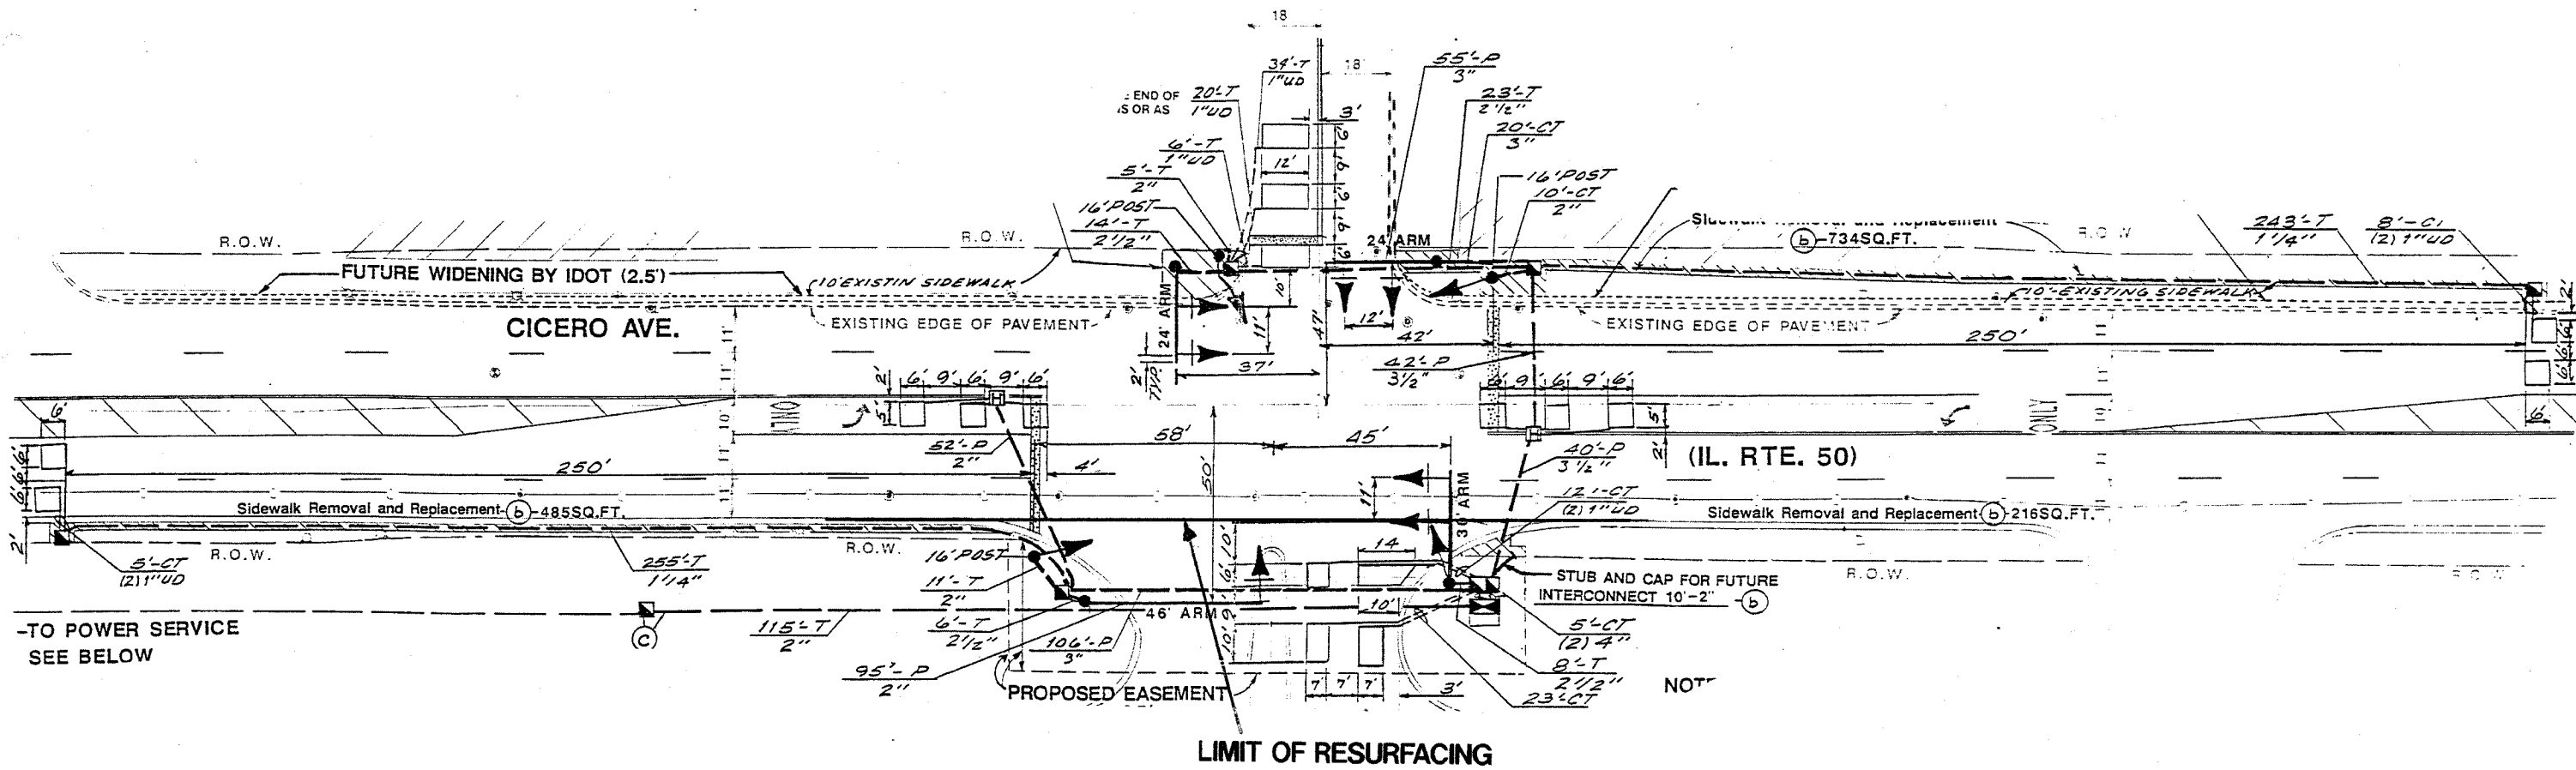

24TH. PLACE



REPLACE ALL DETECTOR LOOPS AS SHOWN (WITHIN THE RESURFACING LIMITS)			
CODE NO.	QUANTITY	UNIT	ITEM
88600600	465	FOOT	DETECTOR LOOP REPLACEMENT

**NOTE:**  
THIS PLAN IS FOR THE PURPOSE OF REPLACING THE DETECTOR LOOPS. ALL OTHER INFORMATION SHOWN IS NOT RELATED AND WILL BE DISREGARDED.



ILLINOIS DEPARTMENT OF TRANSPORTATION  
DETECTOR LOOPS AT:  
IL RT 50 (CICERO AVE)  
& 24th PLACE

SCALE: 1"= [unclear]  
DESIGNED BY: [unclear]  
DRAWN BY: [unclear]  
CHECKED BY: [unclear]  
DATE: [unclear]