


CONTRACT NO. 62603

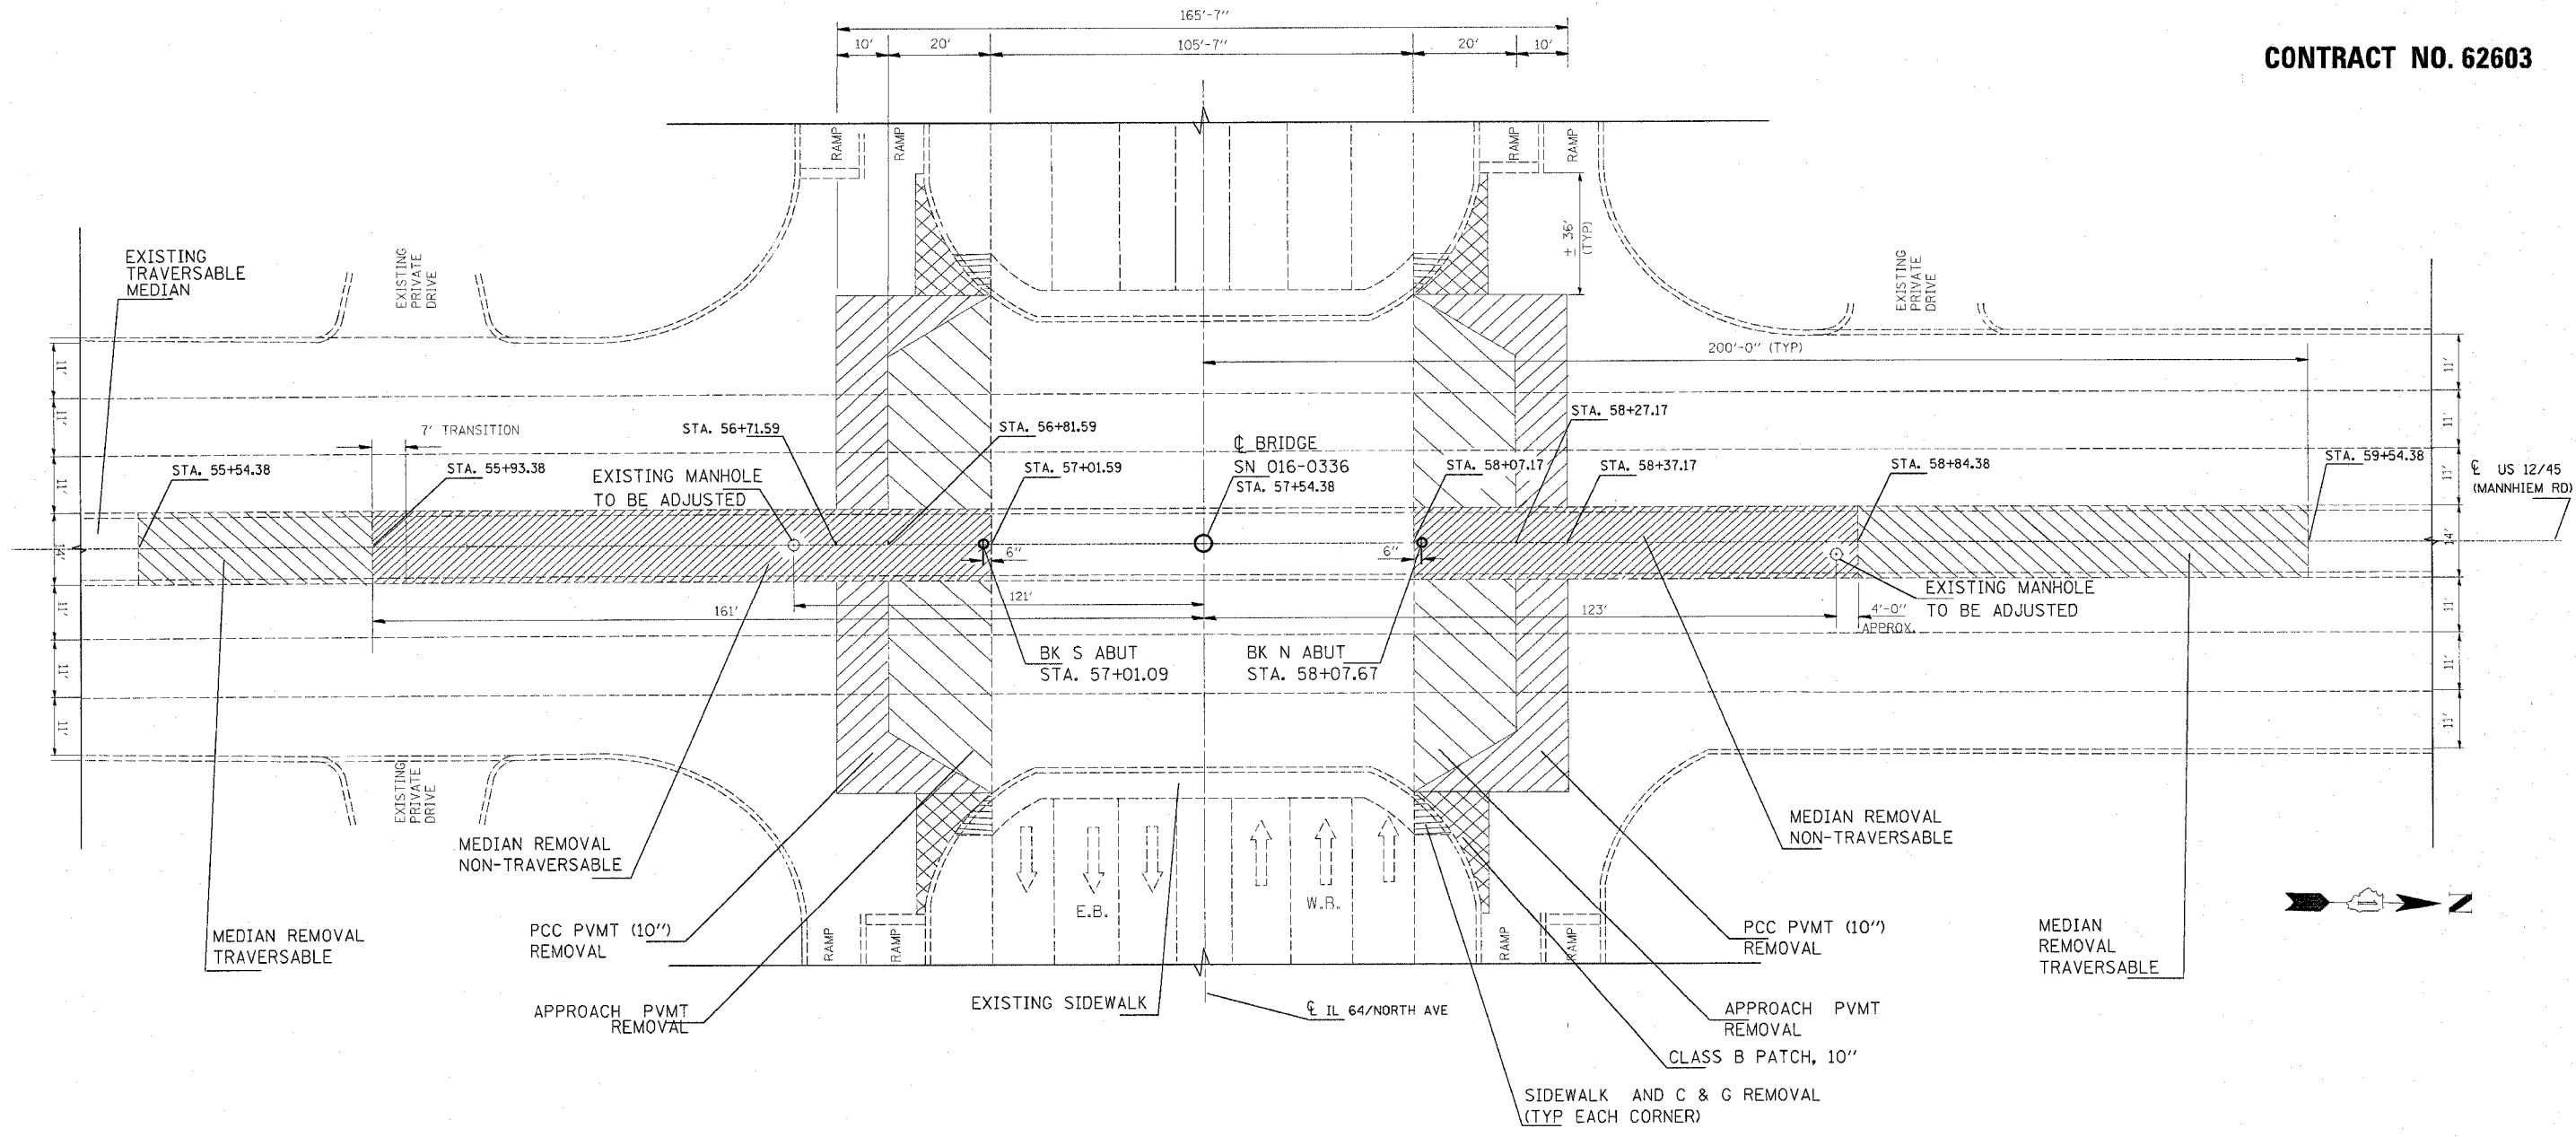

PLAN
(SHOWING REMOVAL)

REVISIONS	
NAME	DATE

ILLINOIS DEPARTMENT OF TRANSPORTATION
ROADWAY PLAN
LOC 1: US 12/ 45
(MANNHEIM RD)
REMOVAL

SCALE: VERT. _____
 HORIZ. _____
 DATE 4/16/2005

DRAWN BY _____
 CHECKED BY _____