


CONTRACT NO. 62603


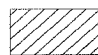
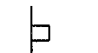


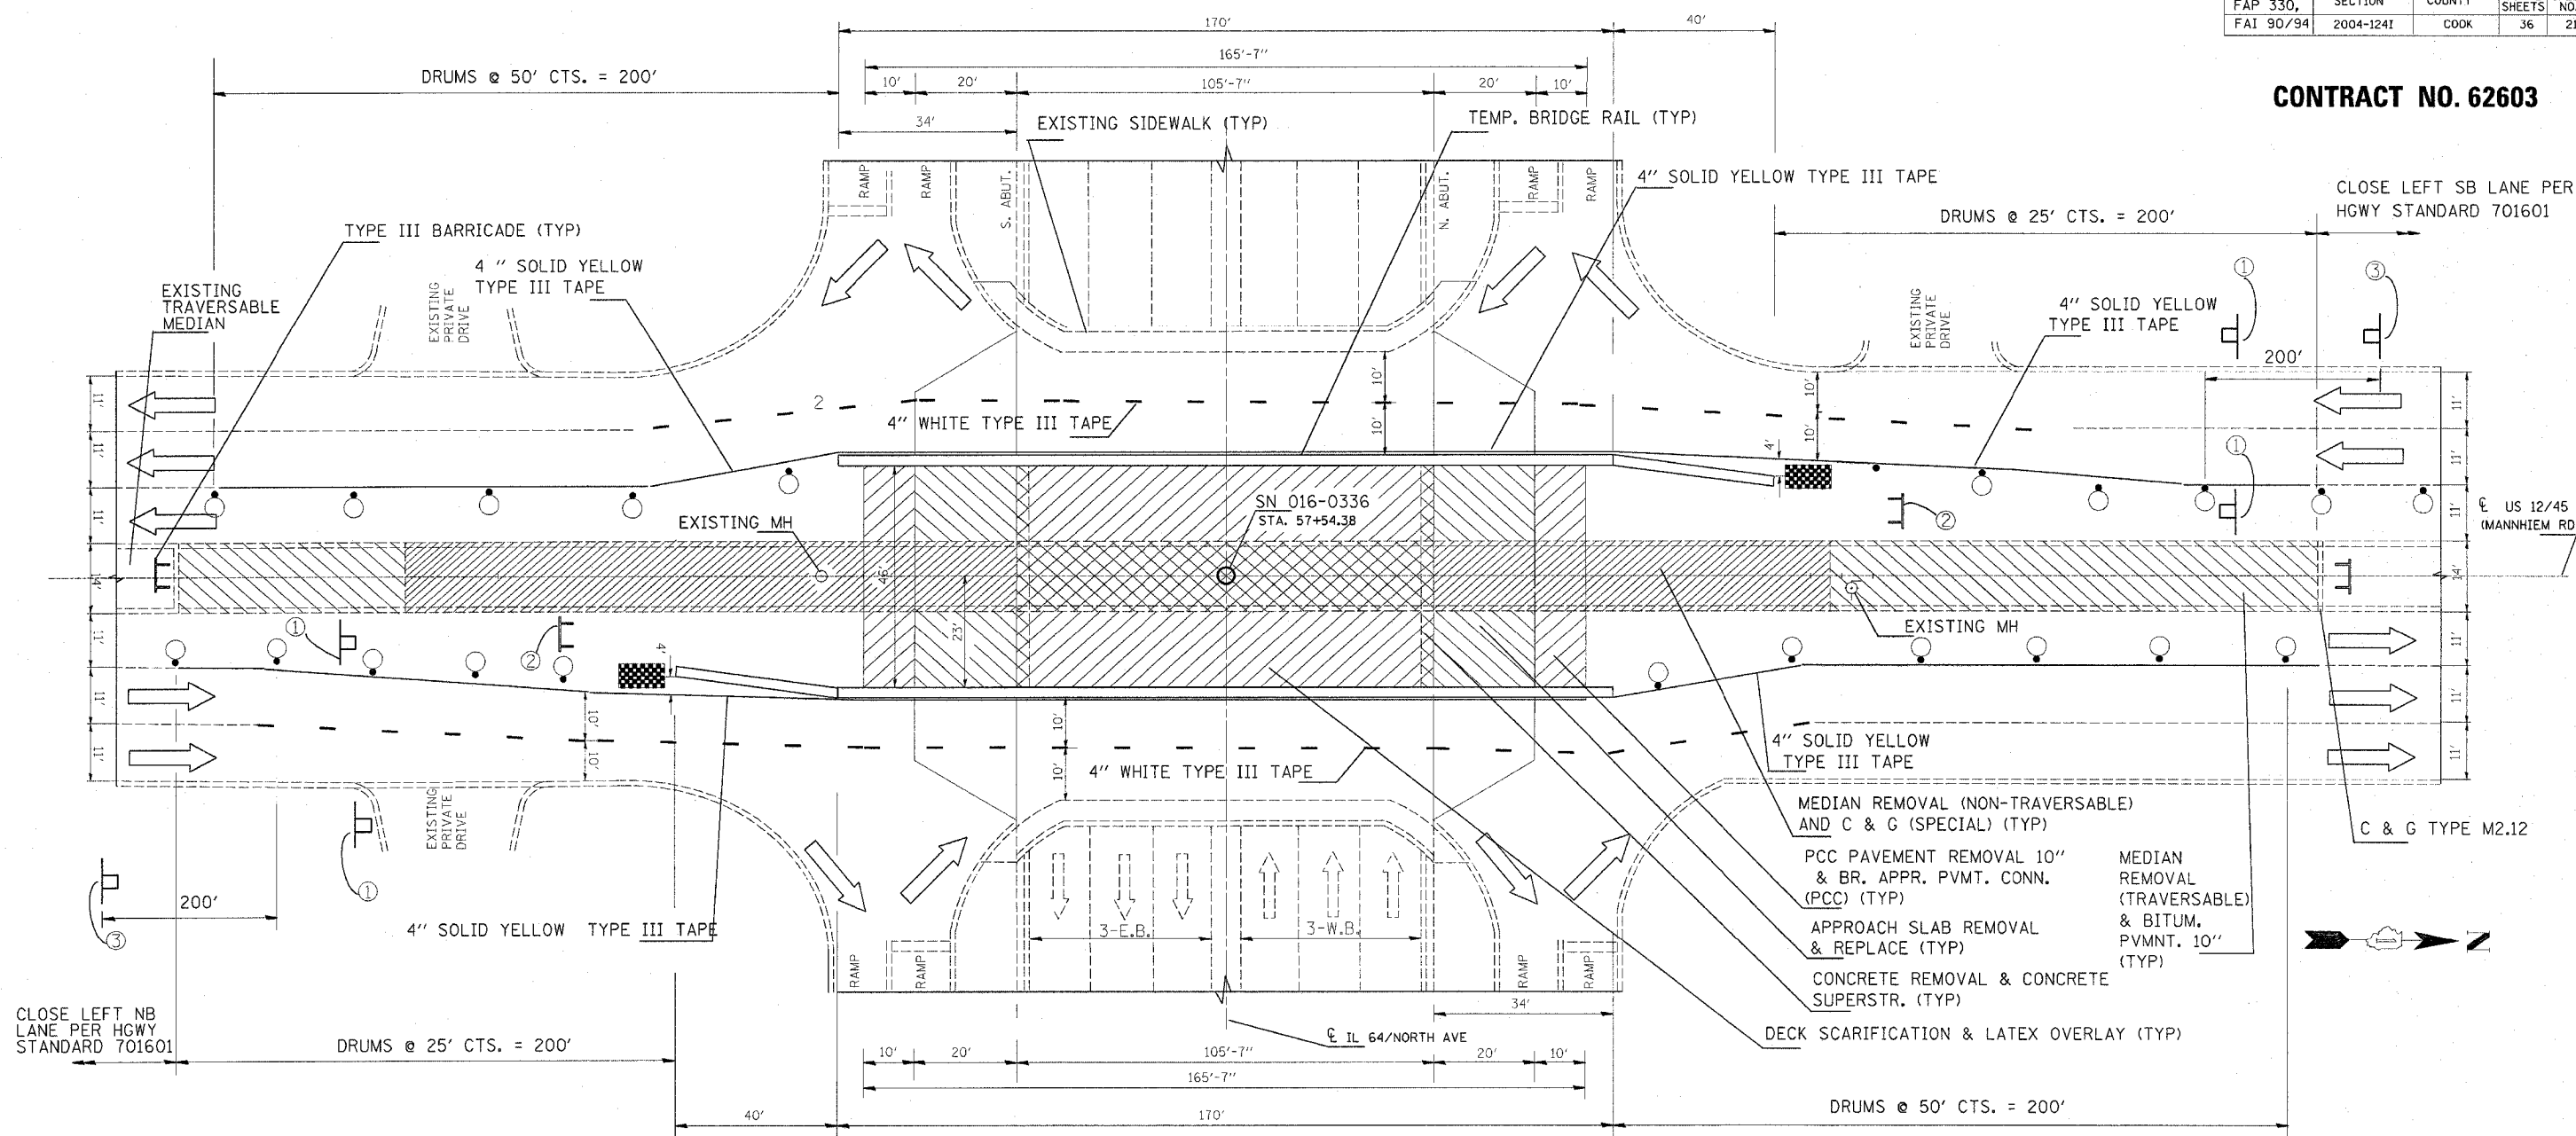



STAGE I

NOTES

COVER EXISTING CONFLICTING PAVEMENT MARKING WITH BLACK TYPE III TAPE.

COST OF ADDITIONAL TRAFFIC CONTROL DEVICES SHALL BE INCLUDED IN THE COST OF "TRAFFIC CONTROL AND PROTECTION, STD 701601".

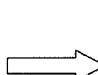-  IMPACT ATTENUATOR
-  WORK ZONE
-  SIGN
-  TYPE III BARRICADE WITH FLASHING LIGHTS
-  DRUM WITH MONODIRECTIONAL STEADY BURNING LIGHTS
SPACED AT: 50' C-C TANGENTS
25' C-C TAPERS
12' C-C RADII
-  DIRECTION OF TRAFFIC

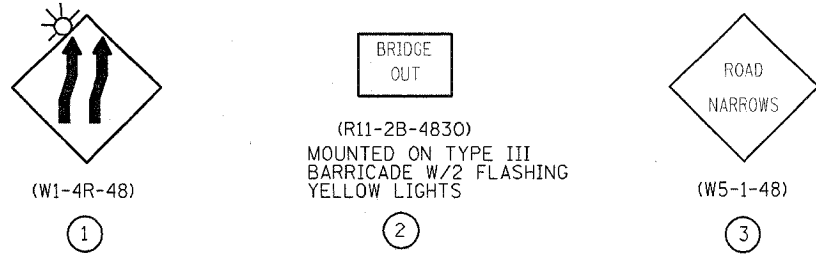

REVISIONS NAME	DATE

ILLINOIS DEPARTMENT OF TRANSPORTATION
TRAFFIC STAGING
 US 12/ 45 OVER IL 64
 STAGE I

SCALE: VERT. _____
 HORIZ. _____
 DATE 4/18/2005

DRAWN BY _____
 CHECKED BY _____