



FAP 330, FAI 90/94	SECTION 2004-1241	COUNTY COOK	TOTAL SHEETS 36	SHEET NO. 23
-----------------------	----------------------	----------------	--------------------	-----------------

CONTRACT NO. 62603

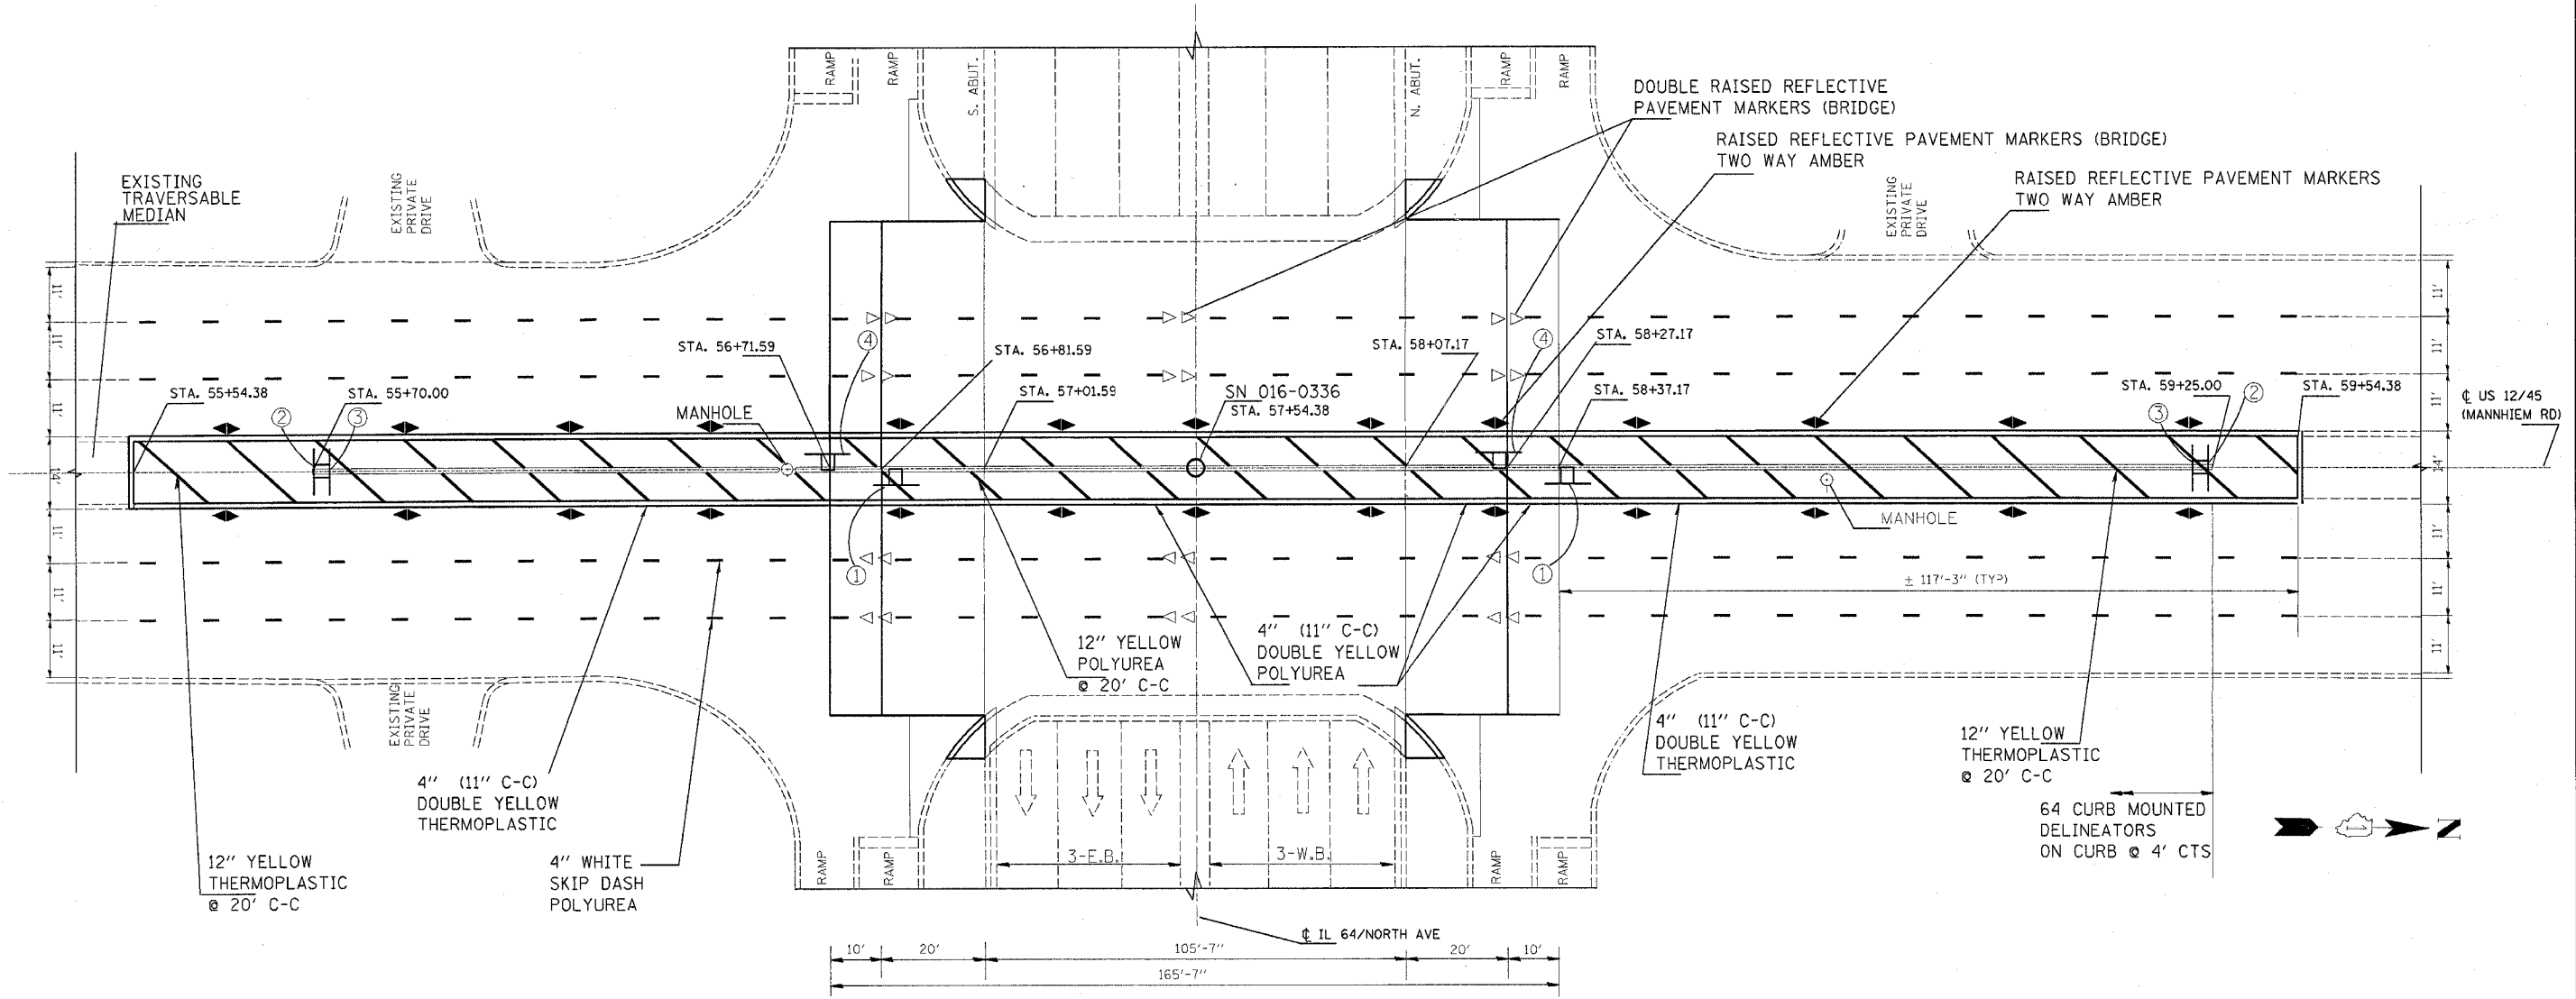

NOTE: USE TUBULAR STEEL POSTS FOR ALL THE SIGN INSTALLATIONS .
CORE HOLES AND SLEEVE ALL POSTS. REMOUNT EXISTING SIGNS.

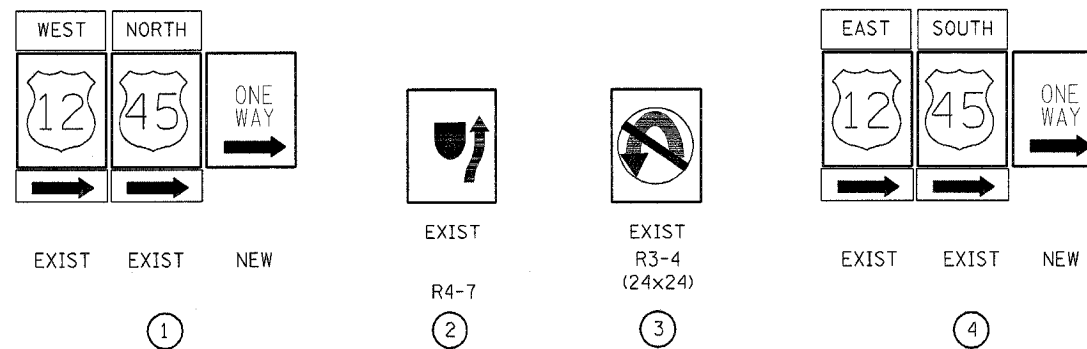

REVISIONS	
NAME	DATE

ILLINOIS DEPARTMENT OF TRANSPORTATION
**LOC 1: US 12/ 45
 MANNHEIM RD
 FINAL PAVEMENT
 MARKINGS**

VERT. SCALE: HORIZ. DATE 5/6/2005
 DRAWN BY
 CHECKED BY