
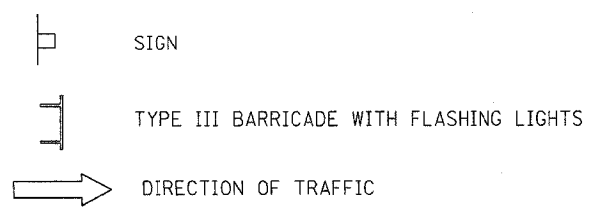
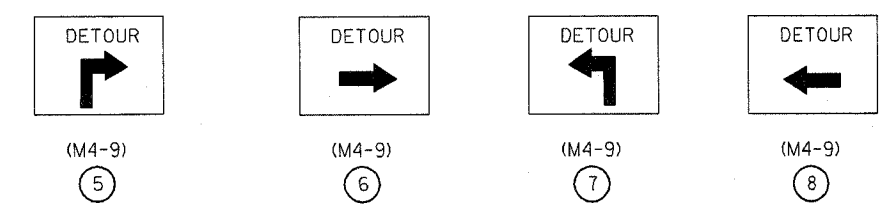
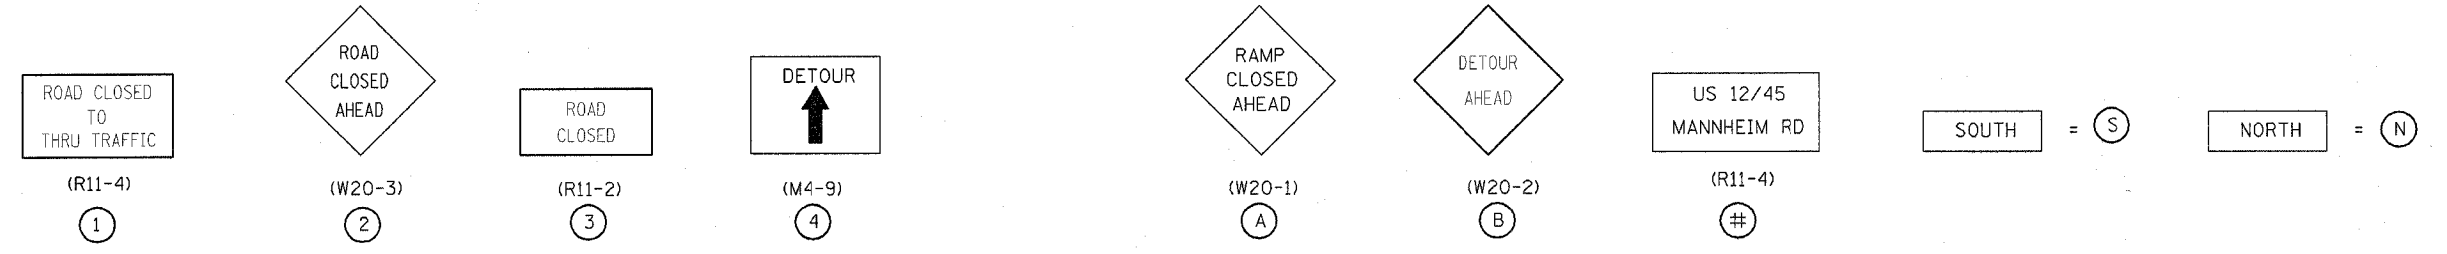


FOR FULL DETOUR SEE SHEET 24

CONTRACT NO. 62603

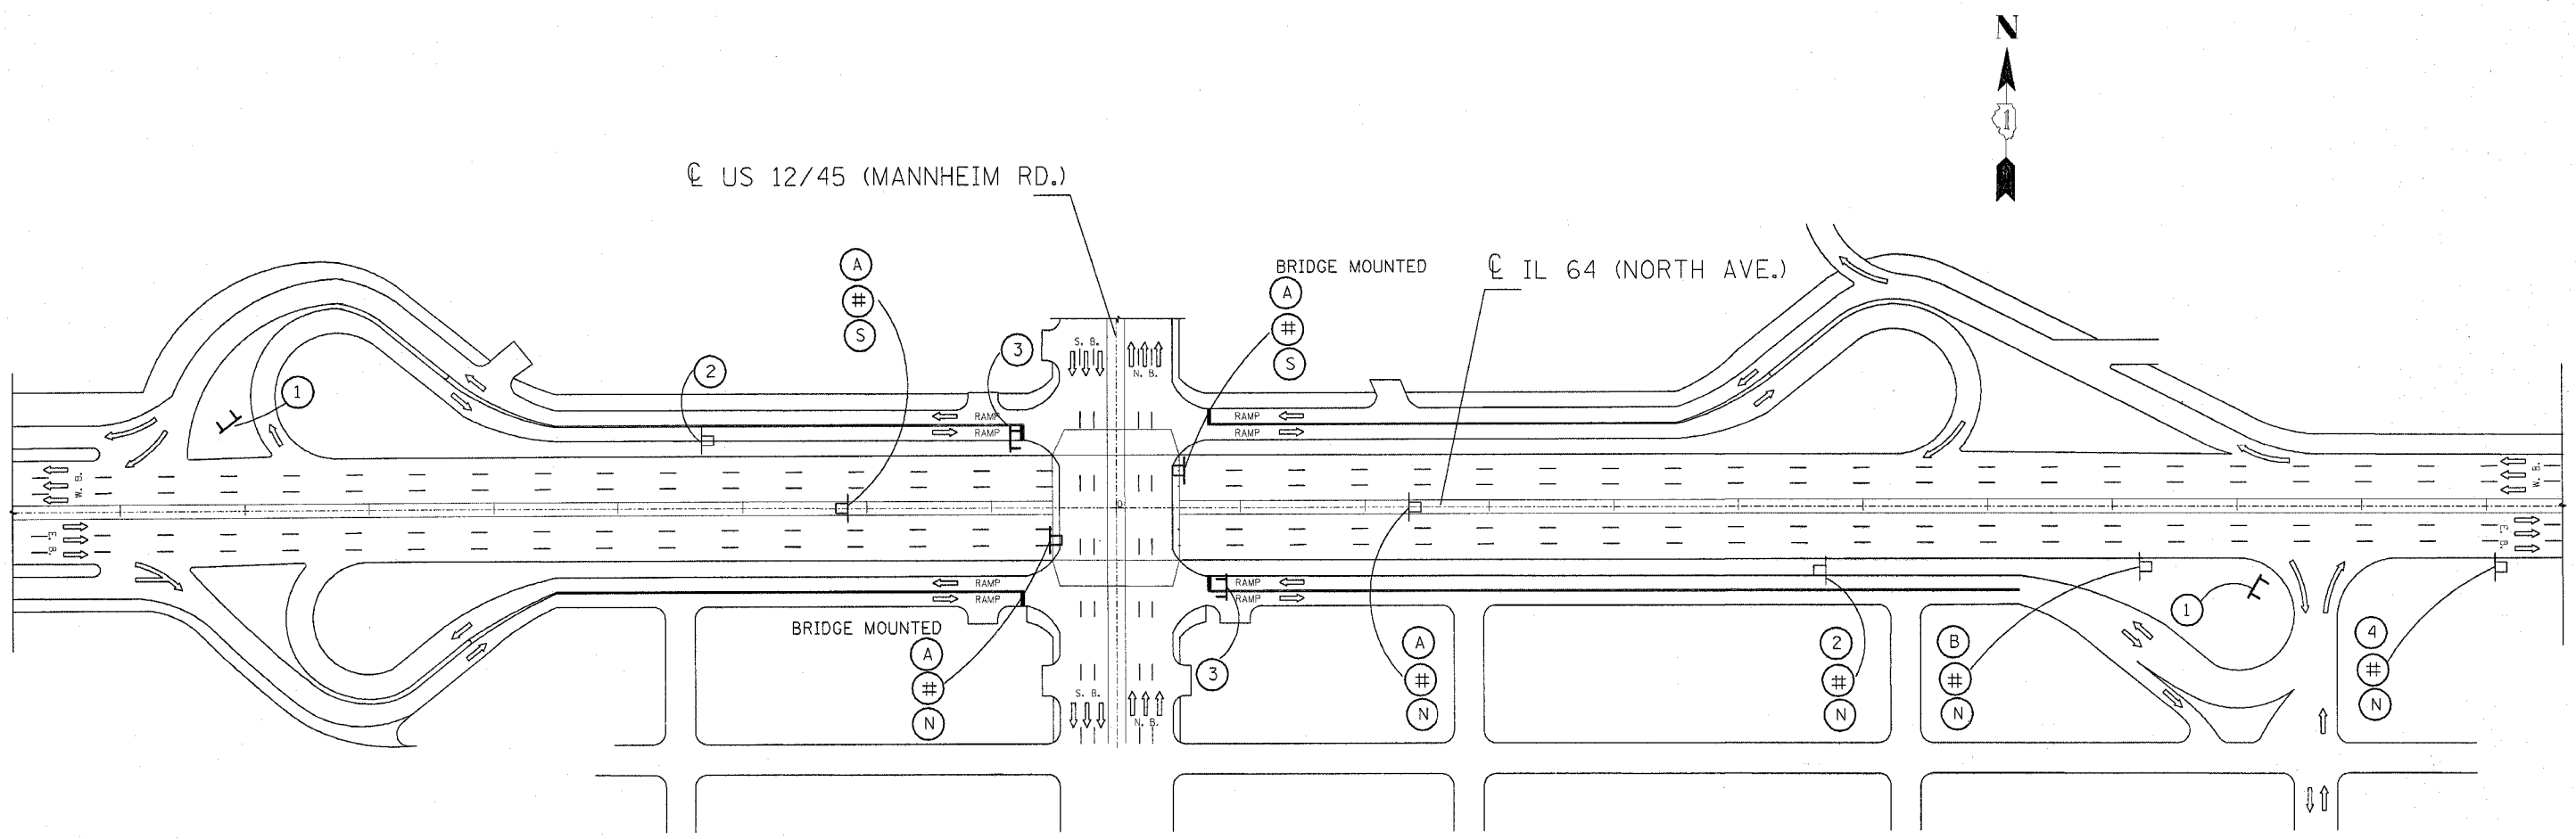

REVISIONS	
NAME	DATE

ILLINOIS DEPARTMENT OF TRANSPORTATION
TRAFFIC STAGING
STAGE II
RAMP CLOSURE DETAILS
LOC 1: US 12/45
 SCALE: VERT. DATE 4/18/2005
 HORIZ. DRAWN BY
 CHECKED BY