



\* FAP 330  
FAI 90/94

PLAN NO.	SECTION	COUNTY	TOWNSHIP	SHEET NO.
2004-1241	COOK	36	35	
STATION		TO STA.		
TEL. ROAD DIST. NO. 7		SHEET NO.		NO. OF SHEETS


CONTRACT 62603

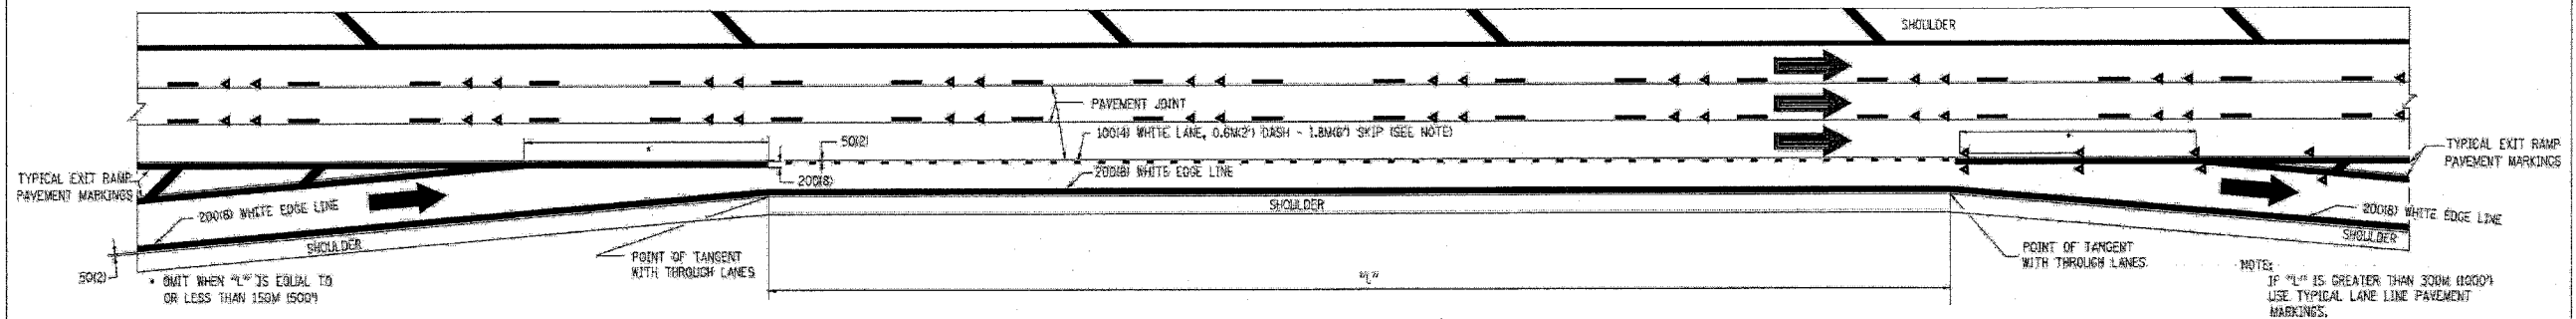

TYPICAL ENTRANCE/EXIT RAMP COMBINATION PAVEMENT MARKINGS

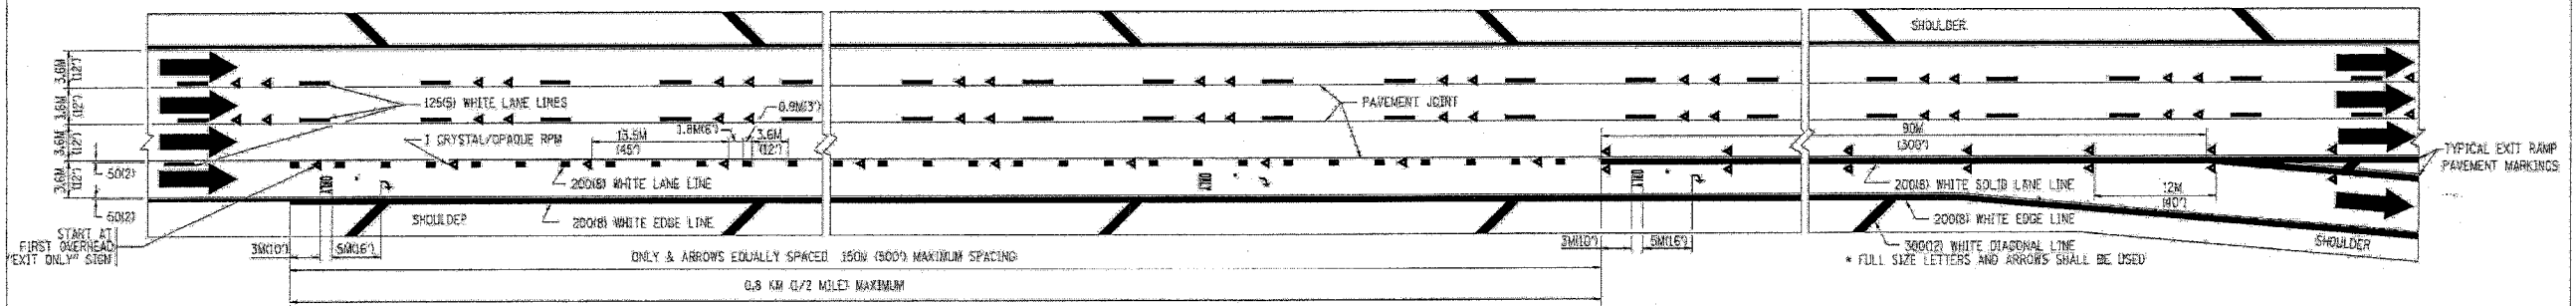

TYPICAL EXIT ONLY LANE PAVEMENT MARKINGS

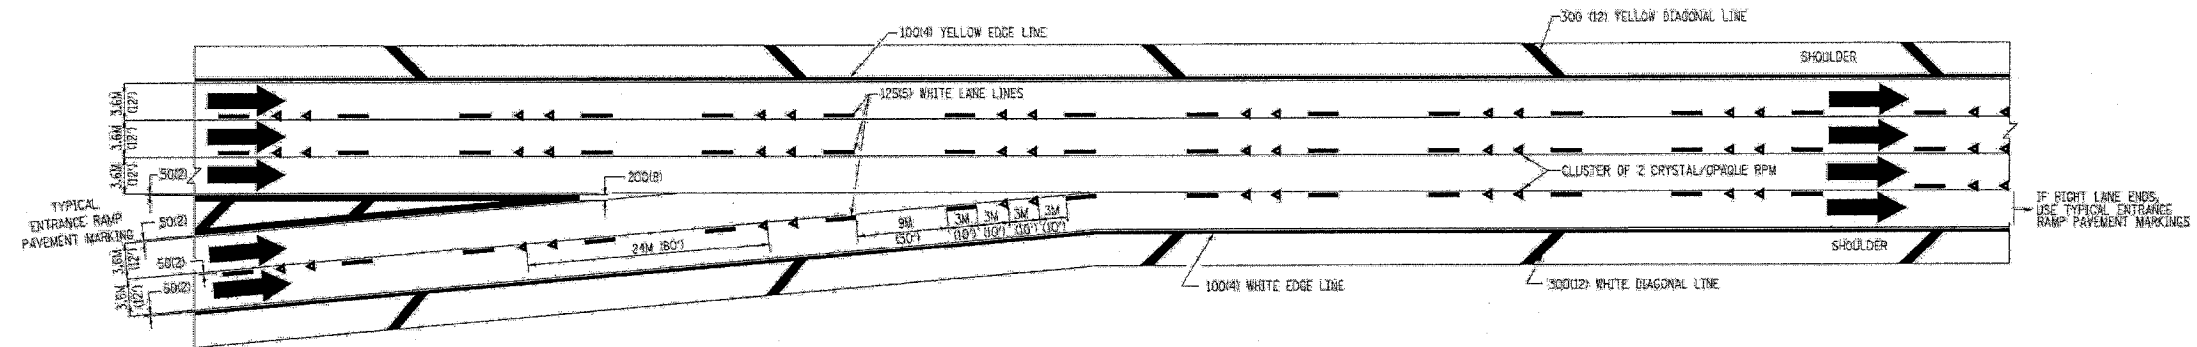

TYPICAL TWO LANE ENTRANCE RAMP PAVEMENT MARKINGS

REVISIONS	
NAME	DATE
DWS	1/90
DWS	5/91

ILLINOIS DEPARTMENT OF TRANSPORTATION

**MULTI-LANE FREEWAY  
PAVEMENT MARKING  
DETAILS**

SCALE: NONE  
DATE: 10/18/2002

DRAWN BY C.A.D.D.  
CHECKED BY  
TC12 SHEET 2 OF 2

REVISION DATE: 01/01/95