

COOK 860 349 FED. ROAD DIST. NO. 1 ILLINOIS FED. AID PROJECT

* (1516.1,1717 & 1818) R-8

62694

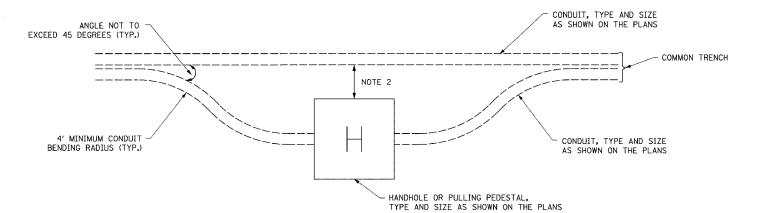

CONDUIT (IN TRENCH) ROUTING AROUND HANDHOLE OR PULLING PEDESTAL (TYPICAL)

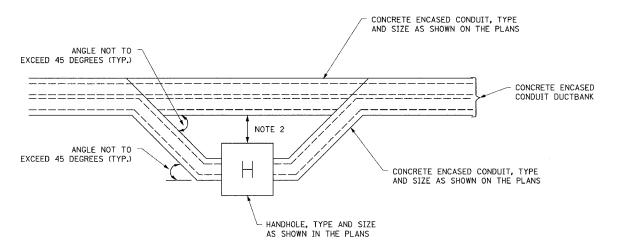

CONDUIT DUCTBANK ROUTING AROUND HANDHOLE (TYPICAL)

NOTES:

FOR HANDHOLE DETAIL, SEE DETAIL E1-106.
 CONDUIT SHALL BE INSTALLED BYPASSING HANDHOLE/PULLING PEDESTAL SO THAT IT DOES NOT COMPROMISE THE STRUCTURAL INTEGRITY OF EITHER THE CONDUIT OR THE HANDHOLE/PULLING PEDESTAL.

17A/EI-116

REVISIONS NAME ILLINOIS DEPARTMENT OF TRANSPORTATION F.A.I. 90/94 (DAN RYAN EXPRESSWAY) COMMUNICATIONS CONDUIT ROUTING DETAIL SCALE: NTS DRAWN BY: DATE: MARCH 18, 2005 CHECKED BY: CTC

Edivards
ONE NORTH FRANKLIN CHICAGO, IL 66660
AND KEICEU
HORE: G312 251-3015
FAX: G312 251-3015
WWW.EKOPP.COM