

62695

* (1516.1, 1717 & 1818) R-9

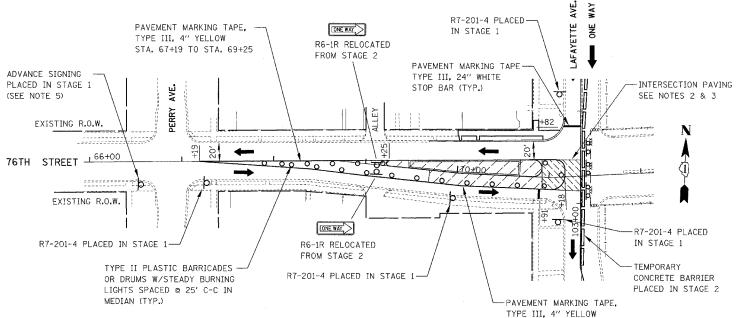

TYPE III, 4" YELLOW STA. 67+19 TO STA. 70+91 76TH STREET

STAGE 2A - LAFAYETTE AVENUE

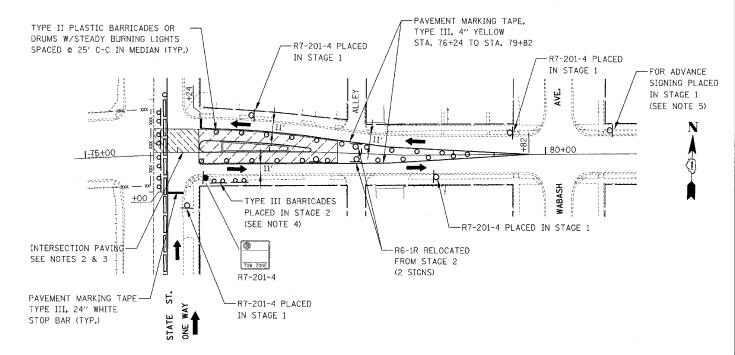

76TH STREET
STAGE 2A - STATE STREET

LEGEND

CONSTRUCTION WORK ZONE

DIRECTION OF TRAFFIC

TYPE III BARRICADE LOCATION (PLACED IN THIS STAGE)

TYPE II PLASTIC BARRICADES OR DRUMS
SIGN LOCATION (PLACED THIS STAGE)

SIGN LOCATION (PLACED THIS STAGE)

TYPE III BARRICADE LOCATION (PLACED IN PREVIOUS STAGE)

TYPE III BARRICADE LOCATION (PLACED IN PREVIOUS STAGE)

TEMPORARY CHAIN LINK FENCE (PORTABLE)

NOTES

- 1. SEE DETOUR PLAN FOR DETOUR ROUTE SIGNING.
- 2. CONTRACTOR SHALL PROVIDE FLAGGERS TO TEMPORARILY STOP TRAFFIC TO ALLOW PAVING OPERATIONS TO PROCEED THROUGH THE INTERSECTION. THIS WORK SHALL BE CONSIDERED INCLUDED IN THE CONTRACT UNIT PRICE FOR TRAFFIC CONTROL AND PROTECTION (SPECIAL).
- 3. TEMPORARY RAMPS SHALL BE CONSTRUCTED AS DIRECTED BY THE ENGINEER. SEE GENERAL NOTE 8 ON 76TH STREET MAINTENANCE OF TRAFFIC GENERAL NOTES DRAWING.
- 4. DRIVEWAY TO BE CLOSED DURING STAGE 2 CONSTRUCTION.
 CONTRACTOR SHALL MINIMIZE THE TIME OF DRIVEWAY
 CLOSURE.
- 5. FOR ADVANCE SIGNING SEE 76TH STREET MAINTENANCE OF TRAFFIC STAGE 1 PLAN.



,		
REVISIONS		ILLINOIS DEPARTMENT OF TRANSPORTATION
NAME	DATE	TEETHOLO DEL ARTIMENT OF TRANSFORTATION
		F.A.I. 94 (DAN RYAN EXPRESSWAY)
		76TH STREET - STAGE 2A
		MAINTENANCE OF TRAFFIC
		SCALE: AS SHOWN DRAWN BY: PEW
DEVISEO	06 (06 (06	
REVISED	05/06/05	

KNIGHT
Engineers & Architect