

COUNTY TOTAL SHEET NO. COOK 907 HAZ SECTION FED. ROAD DIST. NO. 1 ILLINOIS FED. AID PROJECT

• (1516.1,1717 & 1818) R-9

62695

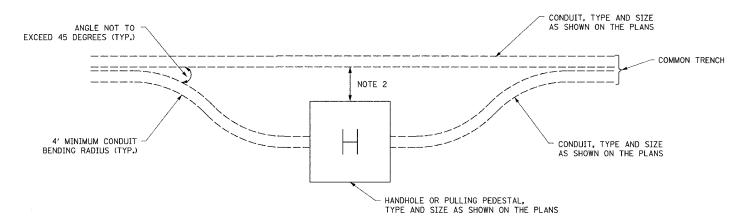

CONDUIT (IN TRENCH) ROUTING AROUND HANDHOLE OR PULLING PEDESTAL (TYPICAL)

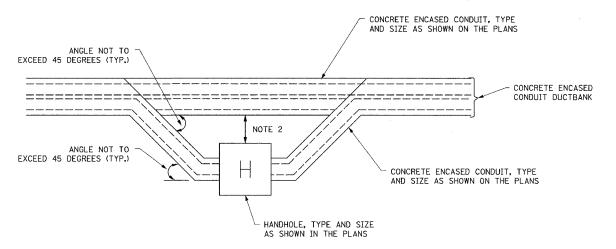

CONDUIT DUCTBANK ROUTING AROUND HANDHOLE (TYPICAL)

NOTES:

- FOR HANDHOLE DETAIL, SEE DETAIL EI-106.
 CONDUIT SHALL BE INSTALLED BYPASSING HANDHOLE/PULLING PEDESTAL SO THAT IT DOES NOT COMPROMISE THE STRUCTURAL INTEGRITY OF EITHER THE CONDUIT OR THE HANDHOLE/PULLING PEDESTAL.

17B/EI-116

ILLINOIS DEPARTMENT OF TRANSPORTATION F.A.I. 90/94 (DAN RYAN EXPRESSWAY) COMMUNICATIONS CONDUIT ROUTING DETAIL SCALE: NTS DRAWN BY: DATE: FEB. 25, 2005 CHECKED BY:

Edivards

AND Kelcel

ONE NORTH FRANKLIN CHICAGO, II. 60606

FAM: (33/2 251-3015

FAM: (33/2 251-3015

WWW.EXCORP.COM