


F.A.I.	SECTION	COUNTY	SHEET	NO.
94	•	COOK	907	594
STA. 1200+00.00	TO STA. 1365+00			
FED. ROAD DIST. NO.	ILLINOIS	FED. AID	PROJECT	
• (1516.1, 1717 & 1818) R-9	62695			

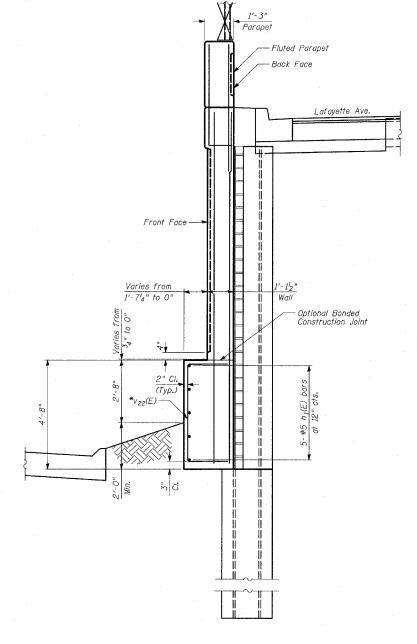

<u>SECTION B-B</u> Light Tower 5RAB3

LEGEND:

psoll

REVISIONS
NAME DATE

REVISED 04/15/05

SHEET 9 OF 25

ILLINOIS DEPARTMENT OF TRANSPORTATION

F.A.I. 94 (DAN RYÁN EXPRESSWAY)

RETAINING WALL ALONG LAFAYETTE AVE.

77TH PL. TO 78TH ST.

77TH PL. TO 78TH ST.

WALL 73A - HIGH MAST TOWER
FOUNDATION PROTECTION SECTIONS
016-W972 DESIGNED BY: DJR, MI

S.N. 016-W972 SCALE: N.T.S. 04/15/05 DATE: MARCH 25, 2005

DRAWN BY: DJR
CHECKED BY: TD

TYLININTERNATIONAL