


NOTE BOOK NO. _____	STRUCTURE NOTATNS CHK'D B.M. NOTED
PLOTTED	GRADES CHECKED _____

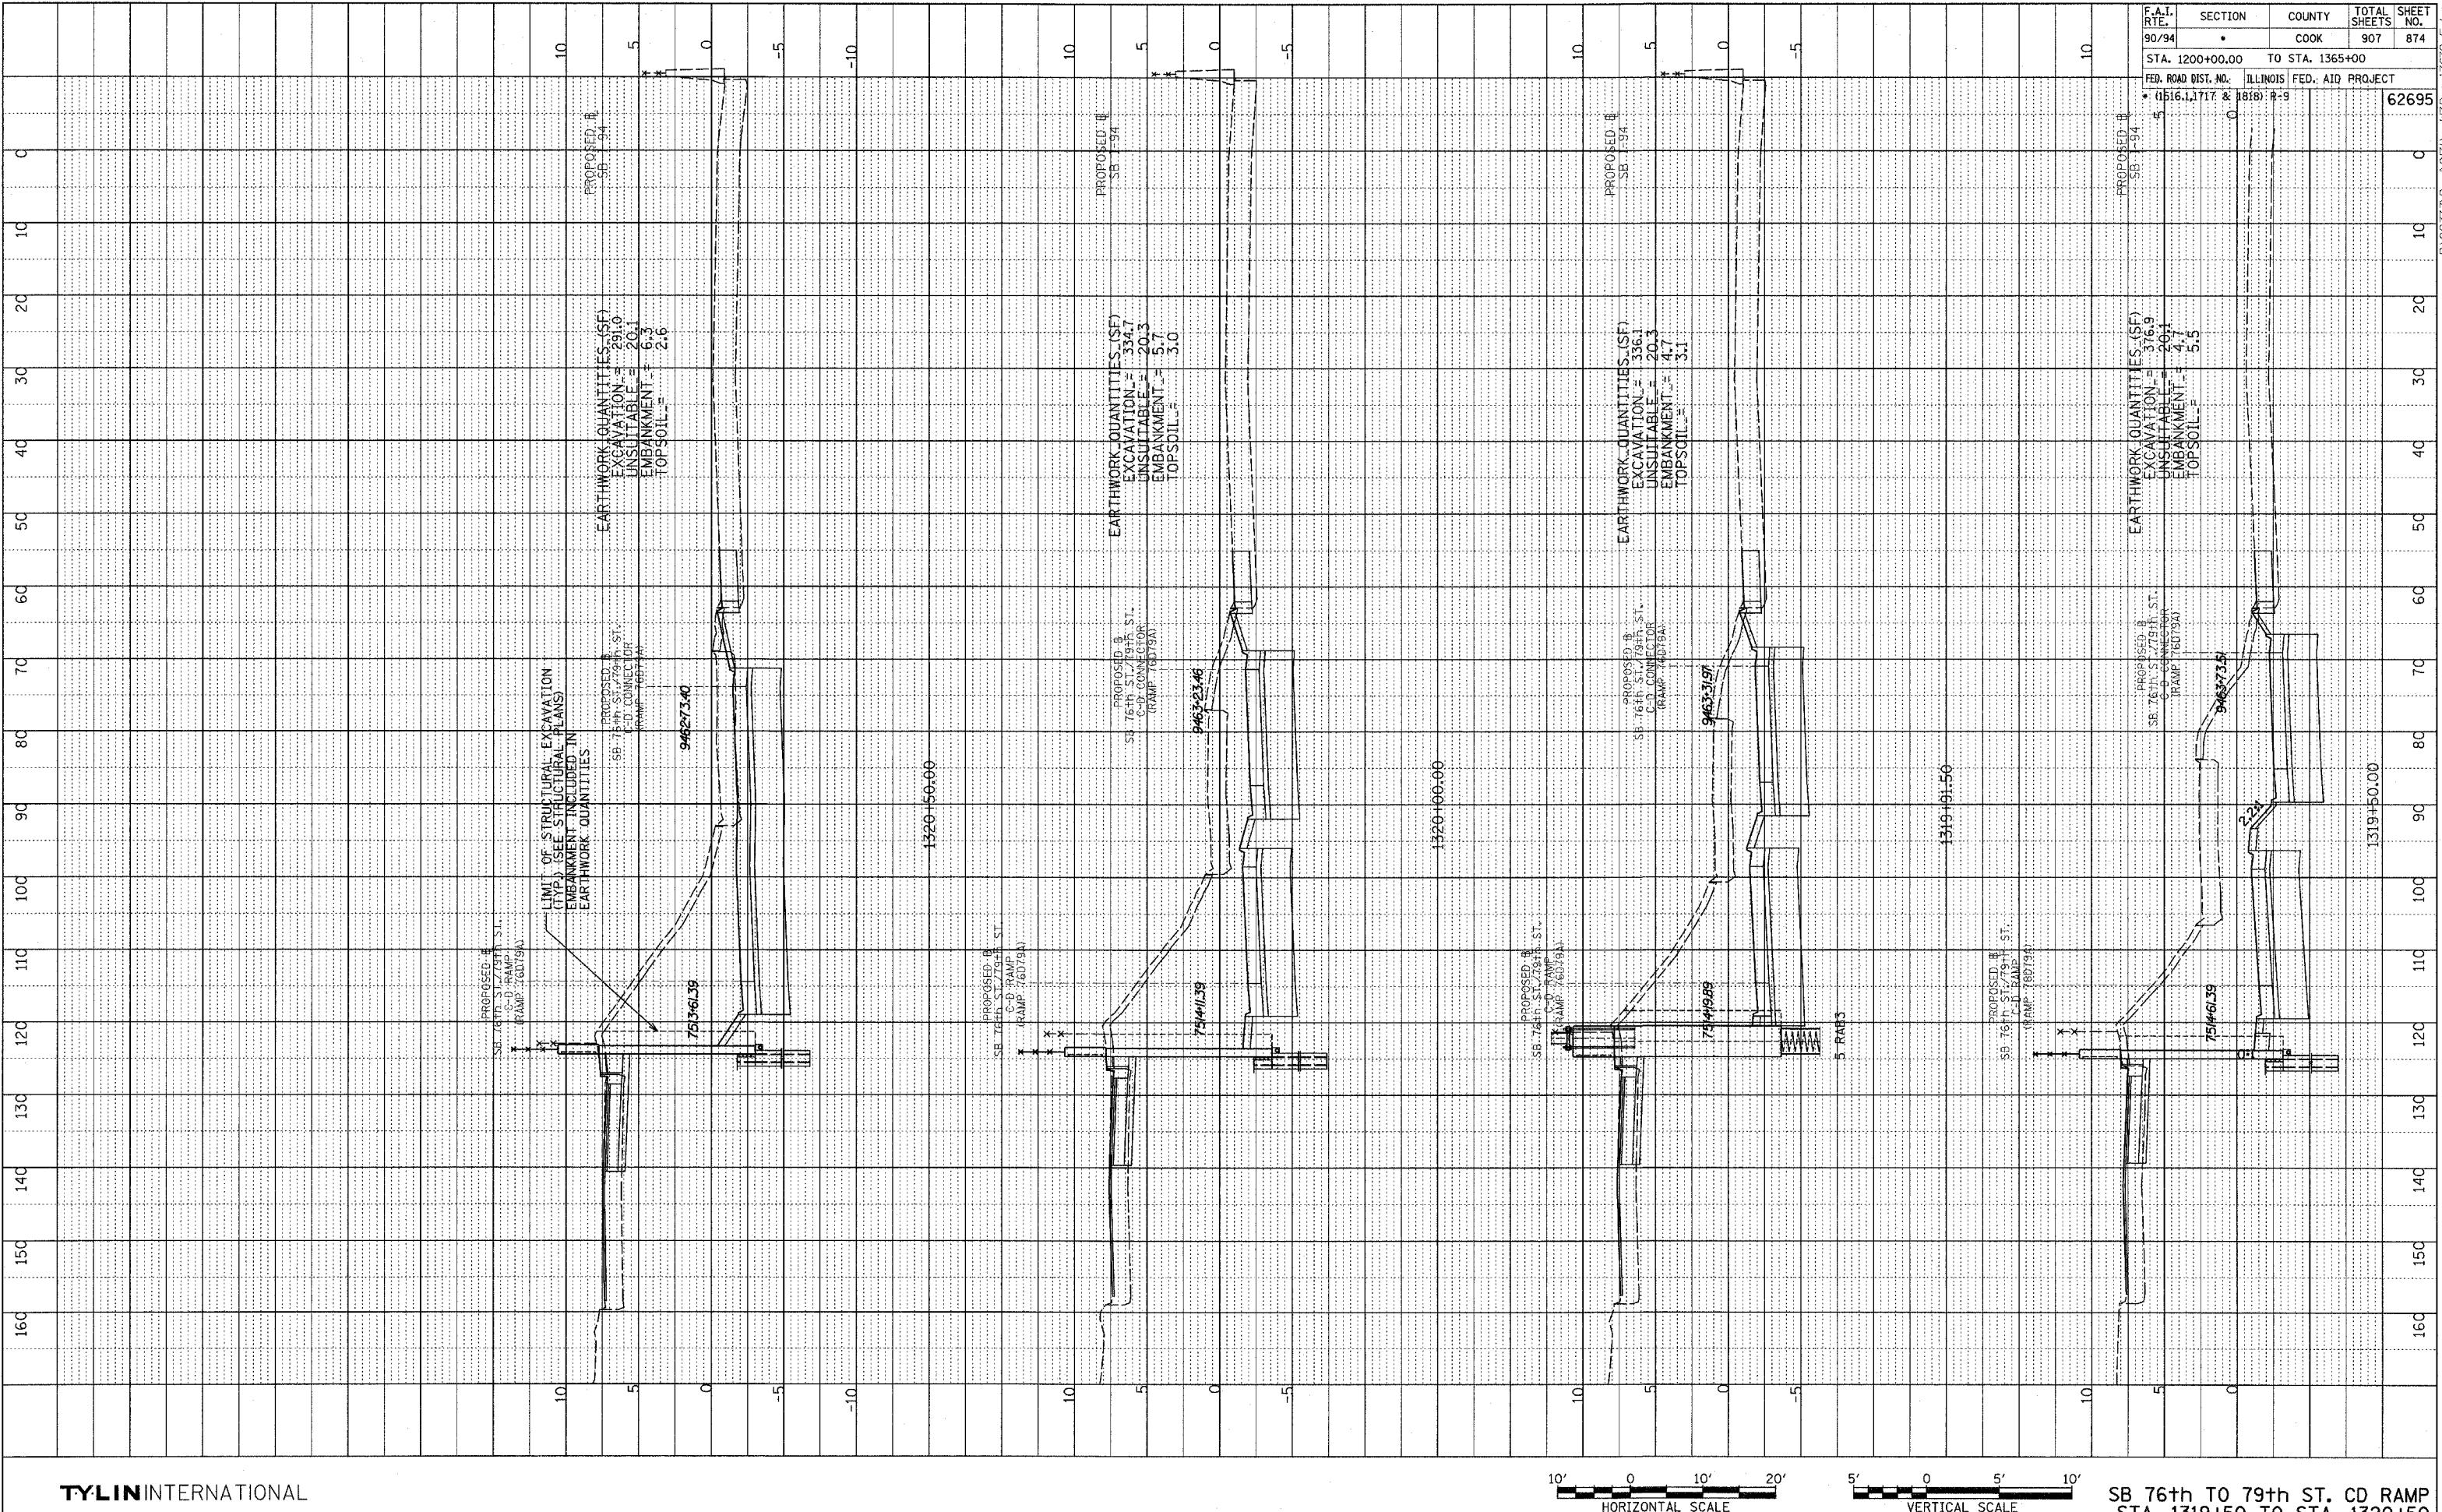

TYLIN INTERNATIONAL

B 76th TO 79th ST. CD RAMP
STA. 1319+50 TO STA. 1320+50