



F.A.P. RTE.	SECTION	COUNTY	TOTAL SHEETS	SHEET NO.
334	2004-017TS	COOK	38	36
STA.		TO STA.		
FED. ROAD DIST. NO. 1 ILLINOIS FED. AID PROJECT				
CONTRACT #62736				

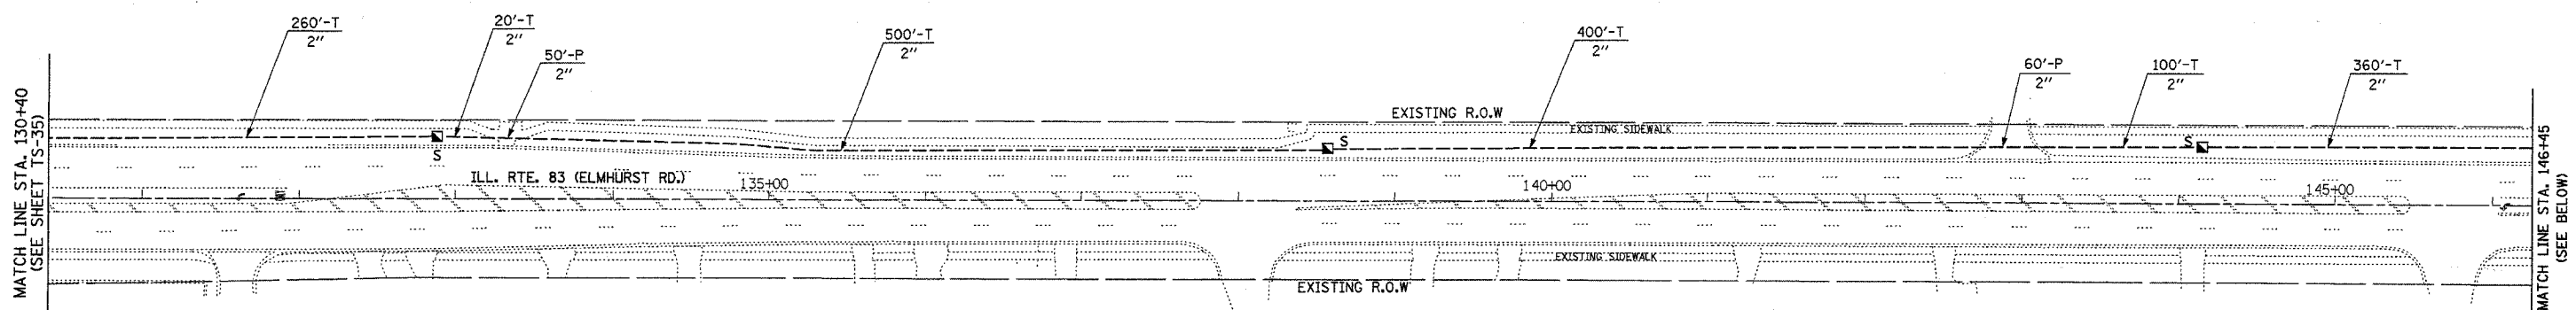

**INTERCONNECT PLAN LEGEND**

PROPOSED	EXISTING	
		CONTROLLER
		HANDHOLE
		DOUBLE HANDHOLE
		HEAVY-DUTY HANDHOLE
		G.S. CONDUIT IN TRENCH (T) OR PUSHED (P)
		DETECTOR LOOP
CT		COMMON TRENCH
UD		UNIT DUCT
S		SYSTEM
IP	I	INTERSECTION

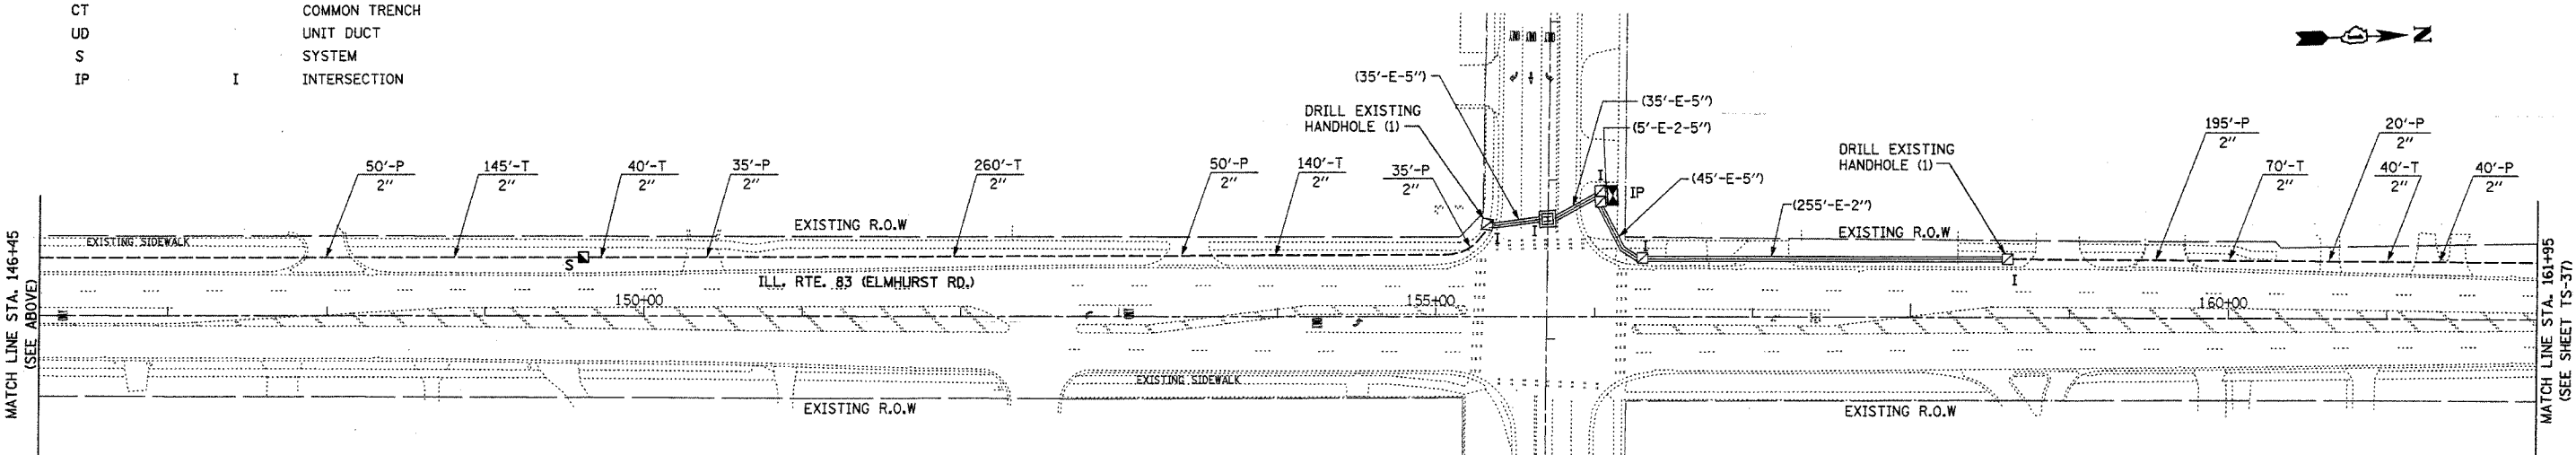

RESTORATION OF WORK AREA. RESTORATION OF THE TRAFFIC SIGNAL WORK AREA SHALL BE INCIDENTAL TO THE RELATED PAY ITEM SUCH AS FOUNDATION, CONDUIT, HANDHOLE, TRENCH AND BACKFILL, ETC., AND NO EXTRA COMPENSATION SHALL BE ALLOWED. ALL ROADWAY SURFACES SUCH AS SHOULDERS, MEDIAN, SIDEWALKS, PAVEMENT ETC. SHALL BE REPLACED IN KIND. ALL DAMAGE TO MOWED LAWNS SHALL BE REPLACED WITH AN APPROVED SOD, AND ALL DAMAGE TO UNMOWED FIELDS SHALL BE SEEDED IN ACCORDANCE WITH STANDARD SPECIFICATIONS 252 AND 250 RESPECTIVELY.

NOTE: SPECIAL CARE MUST BE TAKEN WHEN TRENCHING AND PUSHING CONDUIT, INSTALLING HANDHOLES, ETC. TO AVOID HITTING BURIED CABLES, UTILITIES, TREES, ORNAMENTAL PLANTS, ETC.

REVISIONS	
NAME	DATE

**K&E** KAM ENGINEERING, INC.  
CONSULTING ENGINEERS  
707A Davis Road, Suite 205  
Elgin, Illinois 60123-1369

ILLINOIS DEPARTMENT OF TRANSPORTATION  
  
INTERCONNECT PLAN  
ILL. RTE. 83 (ELMHURST RD.)  
FROM U.S. RTE. 12 (RAND RD.)  
TO WILLOW RD.  
SHEET 2 OF 3  
  
SCALE: 1"=50'  
DATE: JUNE 15, 2004  
  
DRAWN BY: RV/MD  
DESIGNED BY: AZ  
CHECKED BY: AZ

G:\projects\JOB 337\SH\Inter-2.sht  
06/09/2004

TS-36