

62740

F.A.U. RTE.	SECTION	COUNTY	TOTAL SHEETS	SHEET NO.
1602	2004-021TS	COOK	25	1
STA.		TO STA.		
FED. ROAD DIST. NO.		ILLINOIS FED. AID PROJECT		
D-91-174-04				

INDEX OF SHEETS

SHEET NO.	DESCRIPTION
1.	TITLE SHEET
2.	SUMMARY OF QUANTITIES ILL. ROUTE 83 (147TH STREET) FROM ILL. ROUTE 50 (CICERO AVENUE) TO PULASKI ROAD
3, 4, 5 & 6.	STANDARD TRAFFIC SIGNAL DESIGN DETAILS
7. & 8.	TRAFFIC SIGNAL MODIFICATION AND REMOVAL PLAN ILL. ROUTE 83 (147TH STREET) AT ILL. ROUTE 50 (CICERO AVENUE)
9.	CABLE PLAN, PHASE DESIGNATION DIAGRAM, EMERGENCY VEHICLE PREEMPTION SEQUENCE AND SCHEDULE OF QUANTITIES ILL. ROUTE 83 (147TH STREET) AT ILL. ROUTE 50 (CICERO AVENUE)
10.	TEMPORARY TRAFFIC SIGNAL INSTALLATION AND REMOVAL PLAN ILL. ROUTE 83 (147TH STREET) AT KILBOURN AVENUE
11.	TEMPORARY CABLE PLAN, TEMPORARY PHASE DESIGNATION DIAGRAM AND TEMPORARY EMERGENCY VEHICLE PREEMPTION SEQUENCE ILL. ROUTE 83 (147TH STREET) AT KILBOURN AVENUE
12.	TRAFFIC SIGNAL INSTALLATION PLAN ILL. ROUTE 83 (147TH STREET) AT KILBOURN AVENUE
13.	CABLE PLAN, PHASE DESIGNATION DIAGRAM, EMERGENCY VEHICLE PREEMPTION SEQUENCE AND SCHEDULE OF QUANTITIES ILL. ROUTE 83 (147TH STREET) AT KILBOURN AVENUE
14.	TEMPORARY TRAFFIC SIGNAL INSTALLATION AND REMOVAL PLAN ILL. ROUTE 83 (147TH STREET) AT KEELER AVENUE
15.	TEMPORARY CABLE PLAN, TEMPORARY PHASE DESIGNATION DIAGRAM AND TEMPORARY EMERGENCY VEHICLE PREEMPTION SEQUENCE ILL. ROUTE 83 (147TH STREET) AT KEELER AVENUE
16.	TRAFFIC SIGNAL INSTALLATION PLAN ILL. ROUTE 83 (147TH STREET) AT KEELER AVENUE
17.	CABLE PLAN, PHASE DESIGNATION DIAGRAM, EMERGENCY VEHICLE PREEMPTION SEQUENCE AND SCHEDULE OF QUANTITIES ILL. ROUTE 83 (147TH STREET) AT KEELER AVENUE
18. & 19.	TRAFFIC SIGNAL MODIFICATION AND REMOVAL PLAN ILL. ROUTE 83 (147TH STREET) AT PULASKI ROAD
20.	CABLE PLAN, PHASE DESIGNATION DIAGRAM, EMERGENCY VEHICLE PREEMPTION SEQUENCE AND SCHEDULE OF QUANTITIES ILL. ROUTE 83 (147TH STREET) AT PULASKI ROAD
21, 22. & 23.	INTERCONNECT PLAN ILL. ROUTE 83 (147TH STREET) FROM ILL. ROUTE 50 (CICERO AVENUE) TO PULASKI ROAD
24.	INTERCONNECT SCHEMATIC ILL. ROUTE 83 (147TH STREET) FROM ILL. ROUTE 50 (CICERO AVENUE) TO PULASKI ROAD
25.	MAST ARM MOUNTED STREET NAME SIGNS ILL. ROUTE 83 (147TH STREET) AT KILBOURN AVENUE ILL. ROUTE 83 (147TH STREET) AT KEELER AVENUE

STATE OF ILLINOIS
DEPARTMENT OF TRANSPORTATION
DIVISION OF HIGHWAYS

PLANS FOR PROPOSED FEDERAL AID HIGHWAY

SCALES { PLAN 1" = 20' AND 1" = 50'
 PROFILE HORIZ. N.A.
 PROFILE VERT. N.A.
 CROSS SECTION N.A.

DISTRICT 1
CONGESTION MITIGATION AIR QUALITY
FIBER OPTIC COMMUNICATIONS NETWORK
ILL. ROUTE 83 (147TH STREET) FROM
ILL ROUTE 50 (CICERO AVENUE) TO PULASKI ROAD
F.A.U. ROUTE 1602
SECTION 2004-021TS
C-91-174-04
COOK COUNTY
PROJECT: CMM-1602(011)




STANDARD DRAWINGS

701006	701011	701101	701301	702001
424001	720001	813001	814001	814006
857001	877001	877006	877011	878001
880001	880006	886001	805001	
701201	701316	701321	701406	701501
701502	701606	701601	701701	701801

NOTE: STANDARD DRAWINGS REQUIRED (CIRCLED).

CONTRACT NO. 62740


PREPARED BY: Terry Rammacher 3/14/05
 TRAFFIC ENGINEER DATE

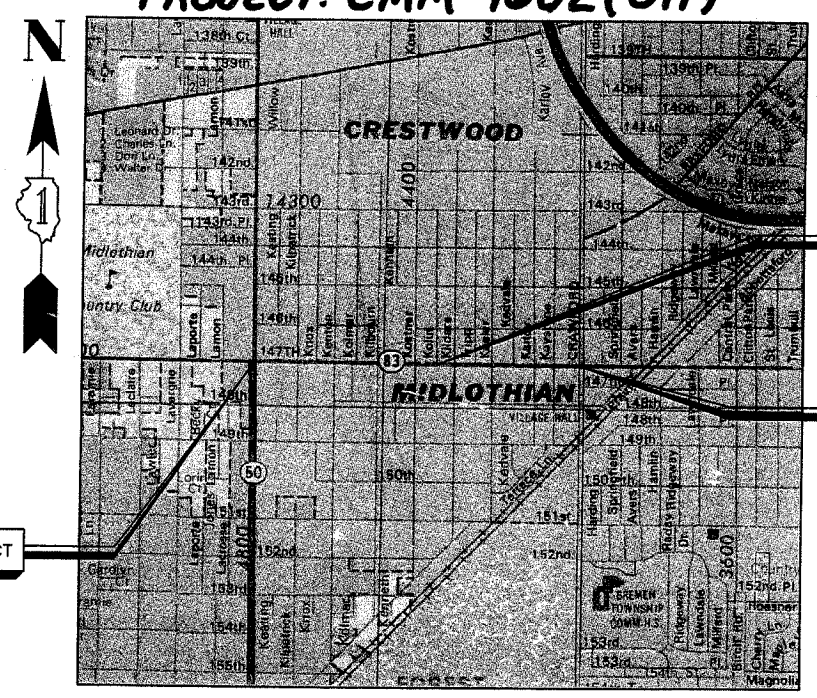

PROJECT LOCATION

END OF PROJECT

BEGINNING OF PROJECT

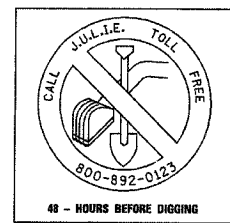

STATE OF ILLINOIS
DEPARTMENT OF TRANSPORTATION
DIVISION OF HIGHWAYS

SUBMITTED March 14 2005
Deanne M. O'Reilly *ad*
 DEPUTY DIRECTOR OF HIGHWAYS, REGION ENGINEER

May 13, 2005
Mike Hine *10*
 ENGINEER OF DESIGN AND ENVIRONMENT

May 13, 2005
Victor Maden *10*
 DIRECTOR OF HIGHWAYS, CHIEF ENGINEER

PRINTED BY THE AUTHORITY
OF THE STATE OF ILLINOIS

BUREAU OF TRAFFIC: TERRY RAMMACHER (PARVILE DREW)