STATE OF ILLINOIS

DEPARTMENT OF TRANSPORTATION

DIVISION OF HIGHWAYS

PROPOSED HIGHWAY PLANS

FAU ROUTE 1581 (111TH STREET)

US 45 (96TH AVENUE) TO IL 7 (SOUTHWEST HIGHWAY)

SECTION (0202 & 0208) RS-8

COOK COUNTY

C-91-210-04

3P RESURFACING PROJECT

FOR INDEX OF SHEETS, SEE SHEET NO. 2

IMPROVEMENT LOCATED IN THE VILLAGE OF PALOS HILLS




SIGNED St. M. J. M. J. L. S. DATE 3 /20/05

EXPIRES 11/30/05

IMPROVEMENT BEGINS STA. 19 + 90

IMPROVEMENT ENDS STA. 134 + 90

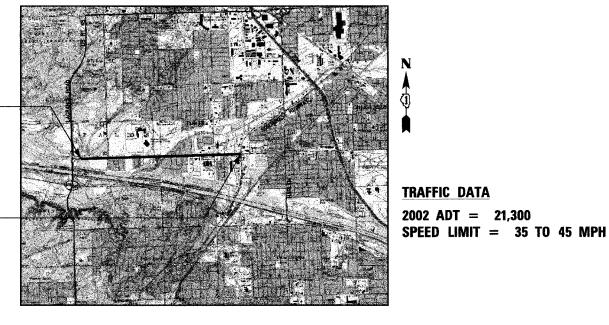


PALOS TOWNSHIP T37N, R12E

NET LENGTH = 11,500 FT = 2.18 MILES

F.A.U. SECTION COUNTY TOTAL SHEET NO. 1581 • COOK 29 1

• (0202 & 0208) RS-8 D-91-210-04 62748



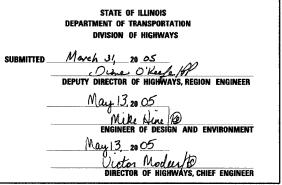



RJN GROUP, INC.
CONSULTING ENGINEERS
200 W FRONT STREET
WHEATON, IL 60187
PROFESSIONAL DESIGN FIRM
LICENSE NO. 184-000813

PRINTED BY THE AUTHORITY OF THE STATE OF ILLINOIS

100' 200' 300' - 1" = 100'
0 10' 20' 30' - 1" = 10'
0 50' 100' 1" = 50'
0 50' 100' - 1" = 40'
0 50' 100' - 1" = 30'
0 50' 100' - 1" = 20'

FULL SIZE PLANS HAVE BEEN PREPARED USING STANDARD ENGINEERING SCALES. REDUCED SIZED PLANS WILL NOT CONFORM TO STANDARD SCALES. IN MAKING MEASUREMENTS ON REDUCED PLANS, THE ABOVE SCALES MAY BE USED.

J.U.L.I.E.

JOINT UTILITY LOCATION INFORMATION FOR EXCAVATION 1-800-892-0123

CONTRACT NO. 62748

TRICT ONE - BUREAU OF DESIGN